


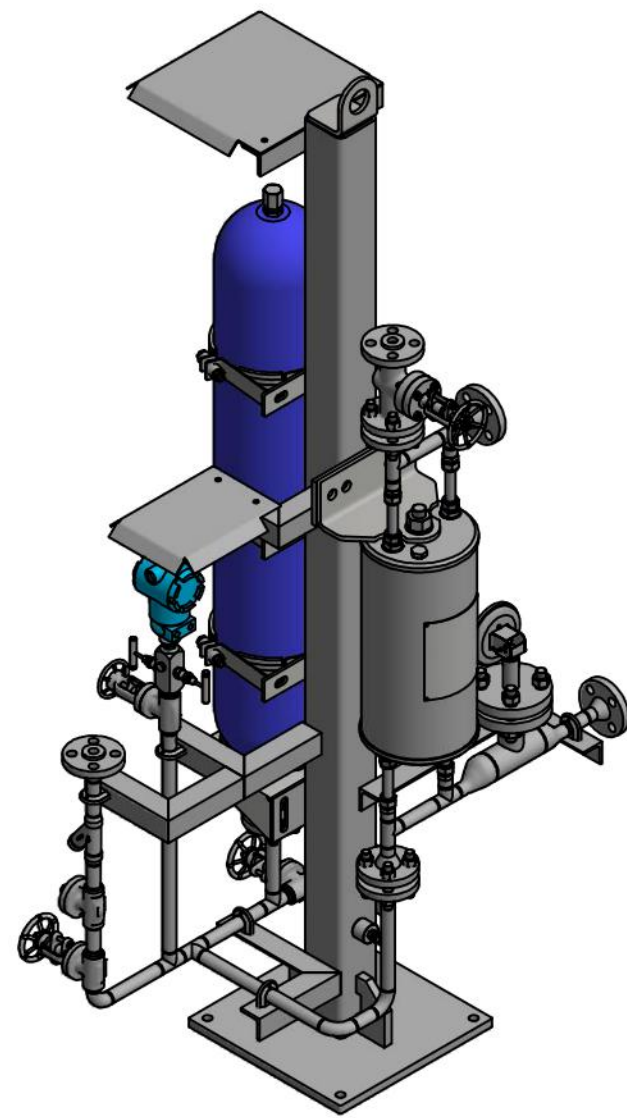



Aftermarket Services and Solutions
 Flowserve Manufacturing HUB
 Manzana 3 lotes 2,4,6 y 8 Sta. Isabel
 Xiloxotla Tlaxcala C.P. 90180
 México

Flowserve Order Number:	400090954-000001
Flowserve Document title:	Drawing GA - System General Arrangement
Flowserve Document Number:	400090954-000001-21028-01
Customer Name:	Flowserve, S. de R.L. de C.V.
Serial Number:	21HE1044-1045
Customer PO Number:	283897
Customer Order Number:	400090954
Customer Document Number:	302321HE1044-1045
Customer Document Title:	DRAWING
Project Number:	0400090954
Project Name:	-
Equip item Number:	18-P-354A/B
End User Name:	WORLD ENERGY PARAMOUNT
End User Country:	PARAMOUNT, CA UNITED STATES
Flowserve Document Revision:	A
Flowserve Issue Code:	For Review

Customer Review of Flowserve Document			
Code	Description of Code	Signature of Customer's Responsible Engineer	Date
1	Accepted		
2	Accepted - For Construction with comments, resubmit as Final.		
3	Rejected - resubmit as For Approval.		
4	Canceled		






↑
N

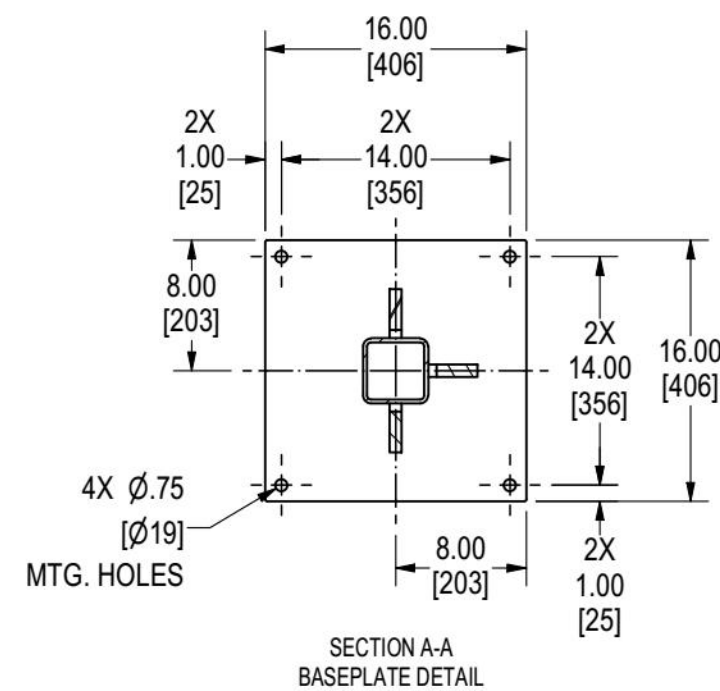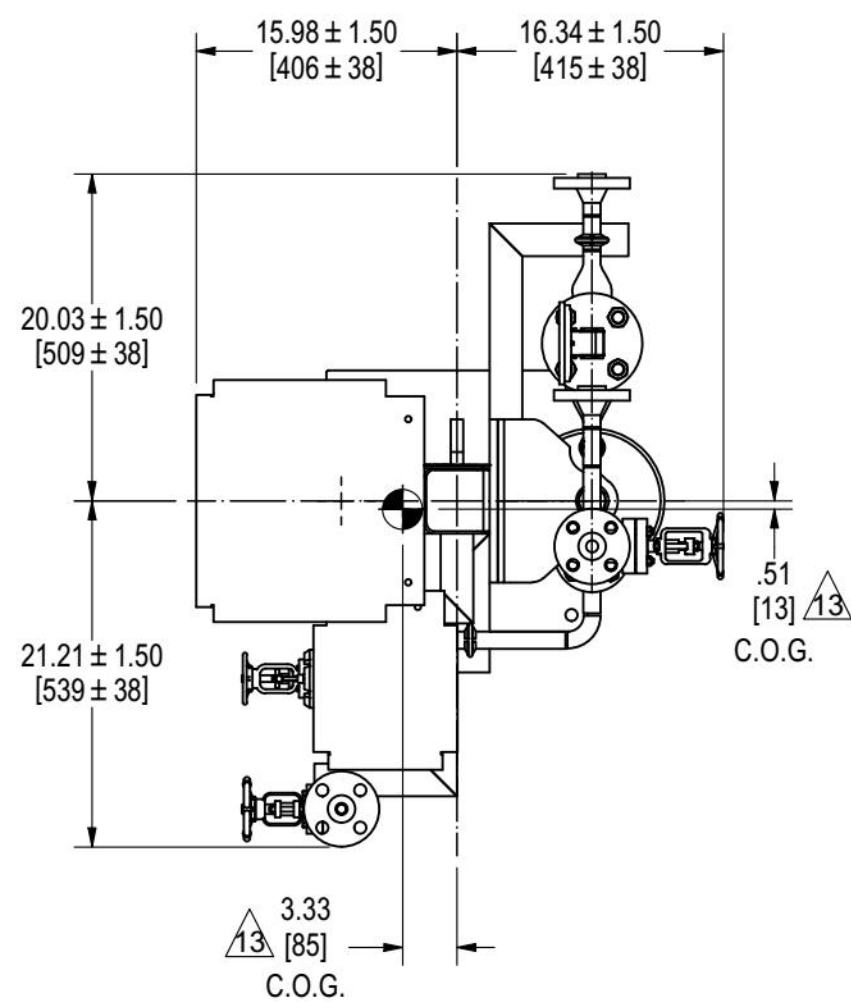


ASSEMBLY DRAWING
(SEE SHEET 2 OF 2 FOR BOM, NAMEPLATE, NOTES, P&ID)

CONNECTIONS TABLE		
CONNECTIONS	TYPE	DESCRIPTION
A	SUPPLY TO SEAL	3/4" CL. 600 RFWN
B	RETURN FROM SEAL	3/4" CL. 600 RFWN
D	DRAIN	3/4" CL. 600 RFWN
F	FILL	3/4" CL. 600 RFWN
V	VENT	3/4" CL. 600 RF
CWI	COOLING WATER INLET	3/4" (F)NPT
CWO	COOLING WATER OUTLET	3/4" (F)NPT
N	BLADDER CONNECTION	1/4" BSPM

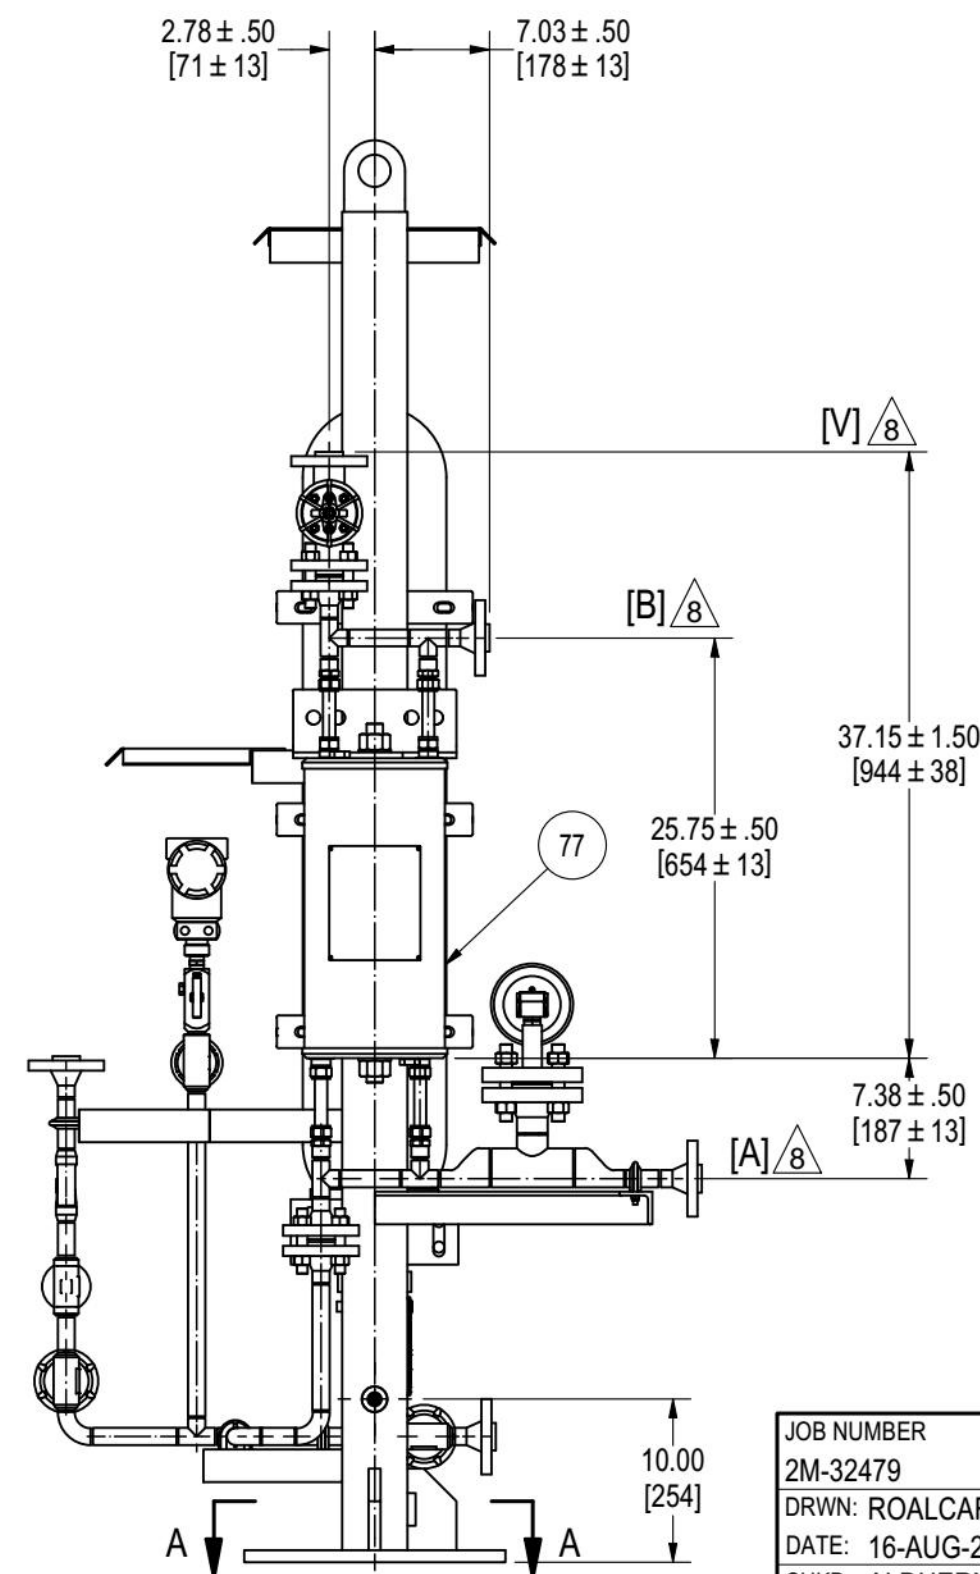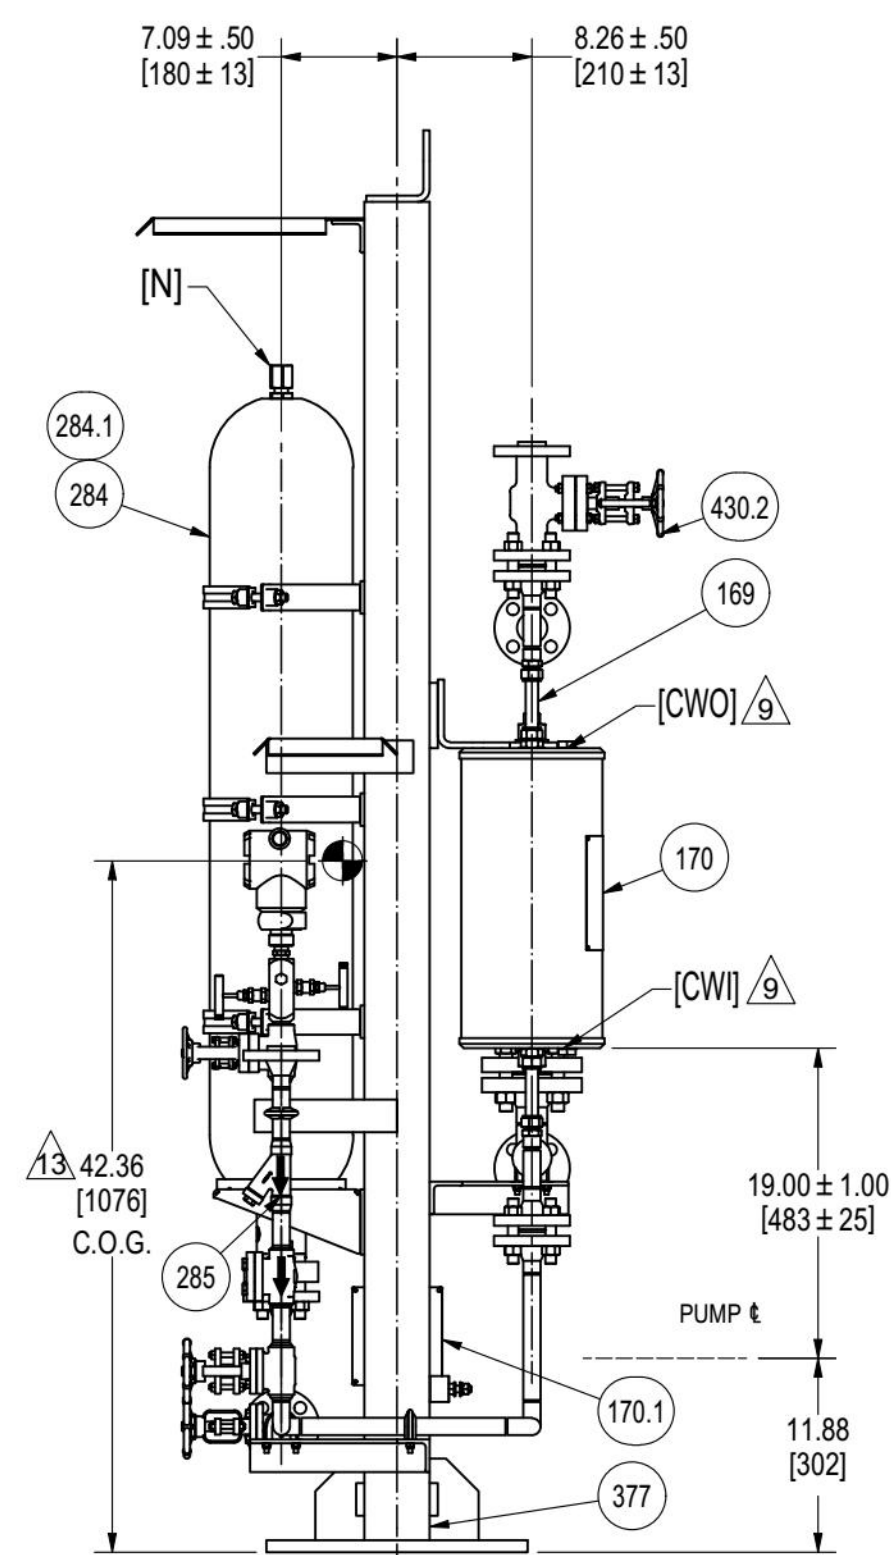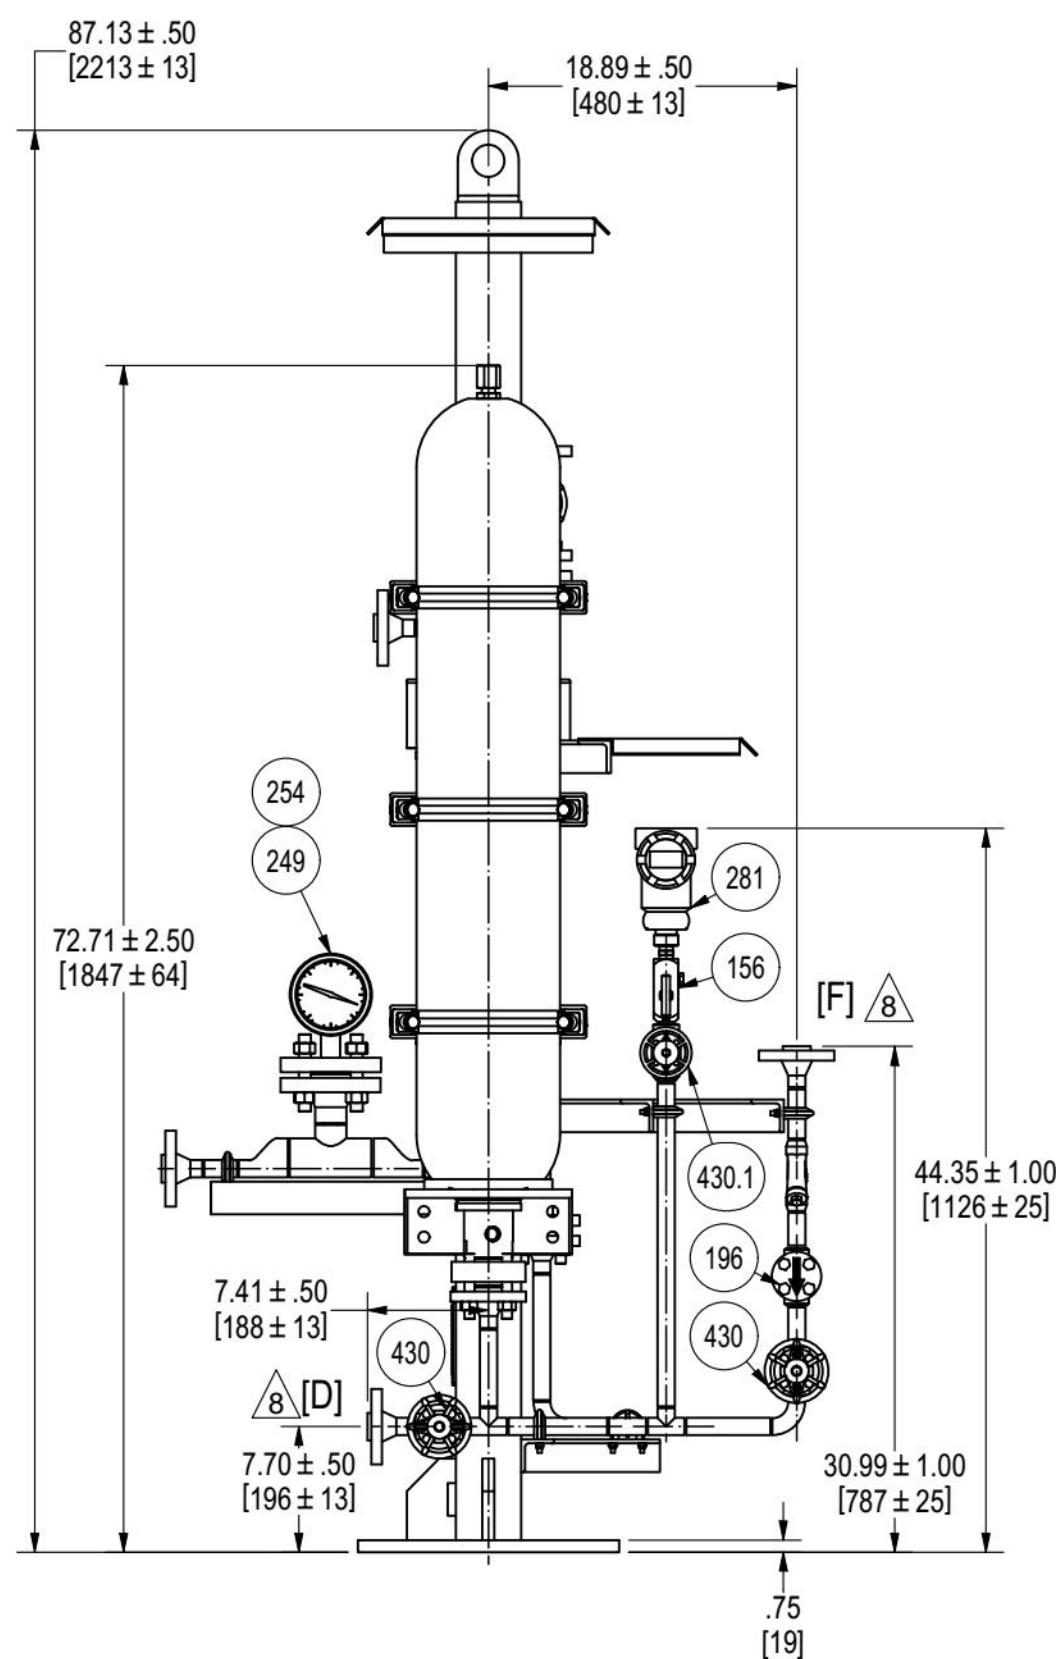

JOB NUMBER
2M-32479
DRWN: ROALCARAZ
DATE: 16-AUG-2022
CHKD: ALDHERNANDEZ
DATE: 17-AUG-2022
APVD:
DATE:

ALL DIMENSIONS
ARE REFERENCE
UNLESS
OTHERWISE
SPECIFIED

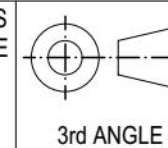

FLOWERVE AMSS Seals & Systems		DRAWING TITLE	
AUXILIARY GENERAL ARRANGEMENT		REV.	
SIZE C/A2	DRAWING NUMBER 2M-32479	Page 1 of A	
SCALE TO SCALE	UNITS inch [mm]	SHEET 2	OF 2

DIM TOLERANCES (UNLESS SPECIFIED)
X.XX = ± .25 [X. = ± 6]
X.XXX = ± .125 [X.XX = ± 3.2]
ANGLE = ± 0.5°

A	23-3011	24-FEB-2023	ACONDE	ALDHERNANDEZ	
DESC: INSTRUMENT TAGGING INFORMATION TABLE WAS UPDATED.					
REV.	CHG NO.	DATE	REVD	CHKD	APVD
THIS PROPRIETARY AND/OR CONFIDENTIAL MATERIAL IS THE PROPERTY OF FLOWERVE CORPORATION AND IS FURNISHED ONLY FOR THE PURPOSE INDICATED. FLOWERVE RESERVES ALL RIGHTS IN THE MATERIAL, AND DOES NOT CONVEY PERMISSION TO MANUFACTURE OR USE THE CONFIDENTIAL OR PROPRIETARY INFORMATION CONTAINED HEREIN.					

