


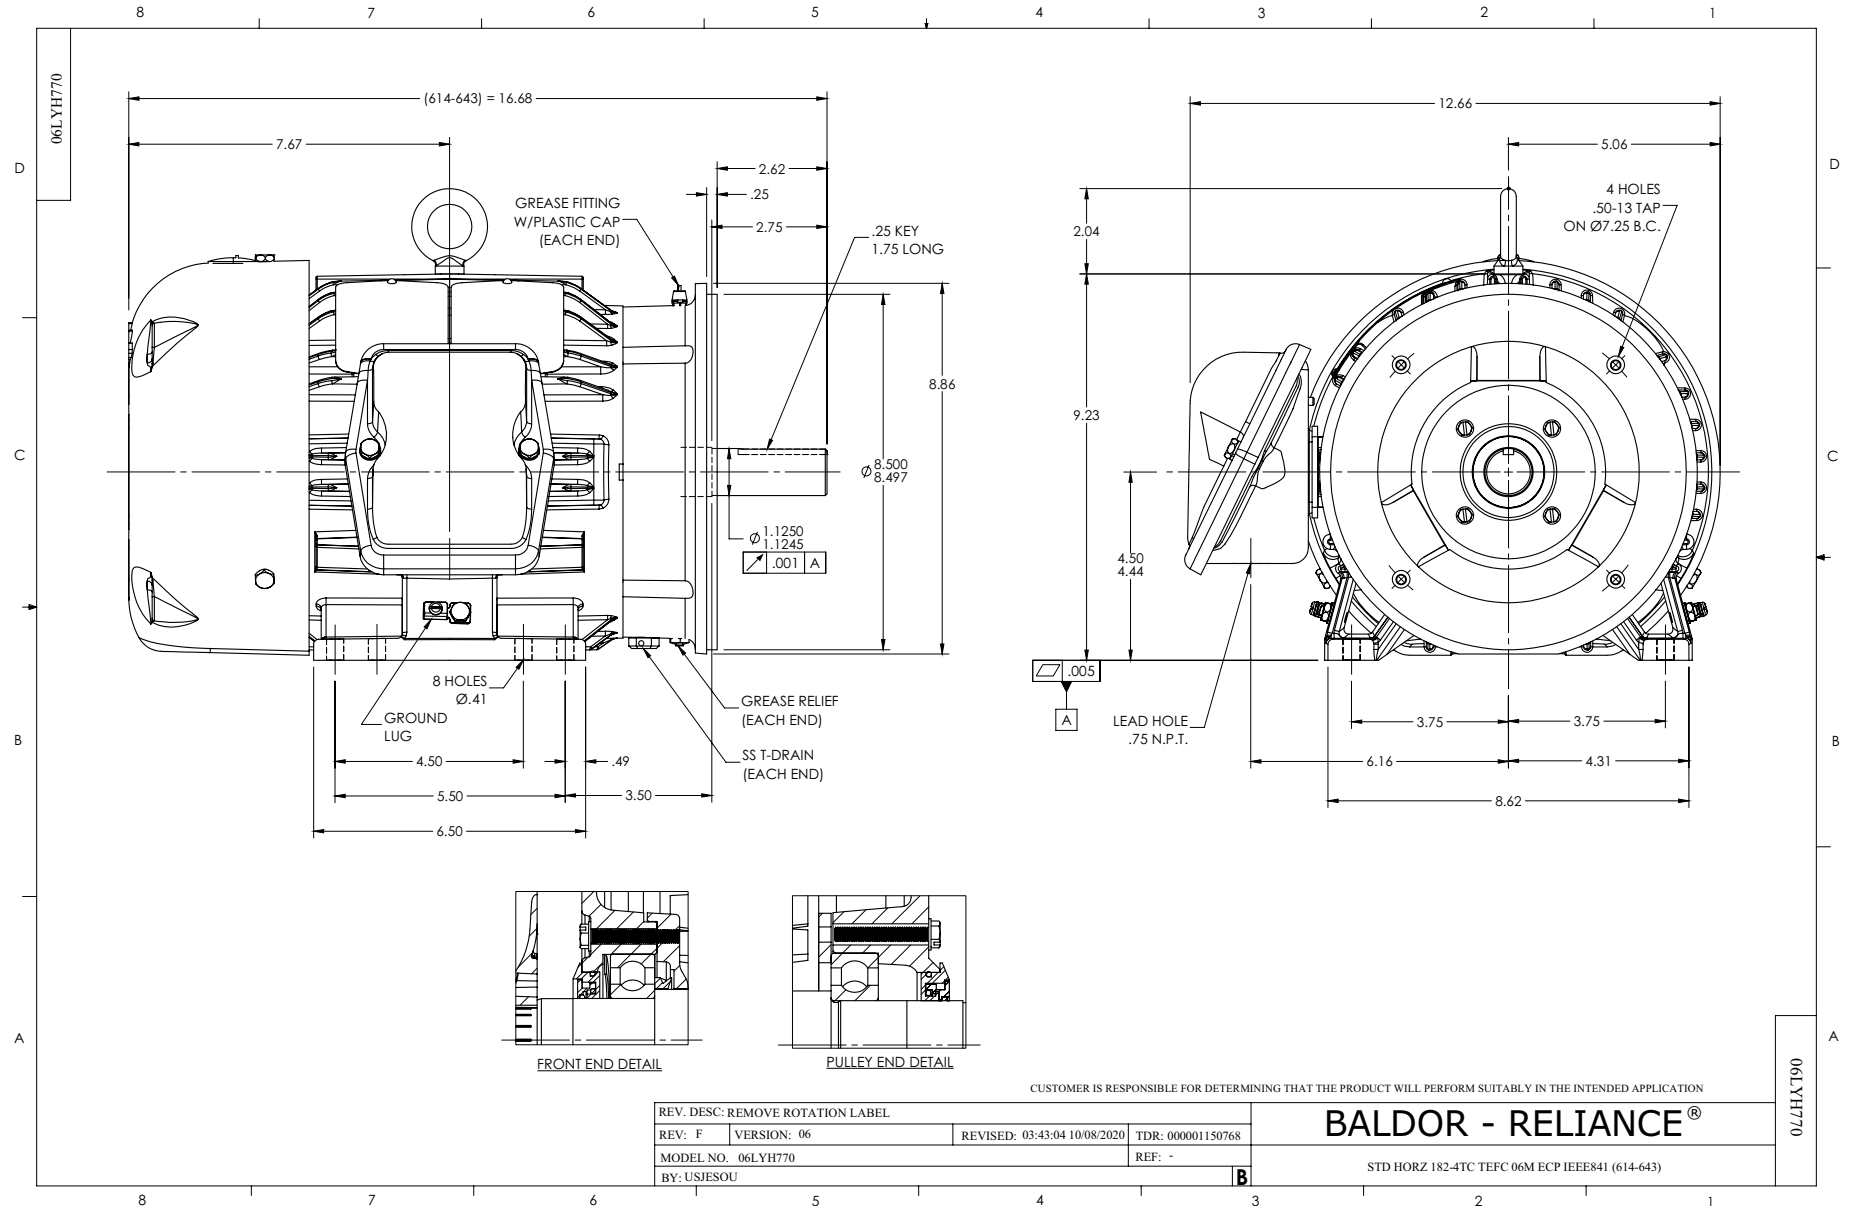

Air Products Inc.
P.O. No.: SM00004584
Project No.: EN207119
Project Name: World Energy Renew Naphtha /PRU US7L
Location: Paramount, CA

VDR Code: HC09
SDDC Code: SUP-GAD-008
Doc No.: 06LYH770
Rev. No.: 1

Equipment: Jet Stripper Vapor KO Drum Pumps
Item Nos.: 18-P-357 A/B
Model No.: MDW5133SA
S/N: 65061 - 1 & 2

Nameplate NP3235E

CAT.NO.	CECP83663T-4			
SPEC.	06H770X822G1			
HP	5	TE	IP	56
VOLTS	460			
AMPS	5.7			
R.P.M.	3440			
FRAME	184TC	HZ	60	
SER.F.	1.15	CODE	J	DES. B
RATING	40C AMB-CONT			
SN				
DE	6206	ODE	6206	
NEMA NOM. EFF.	88.5	P.F.	94	
GUAR. MIN. EFF.	86.5	CC	010A	
T. CODE	T3C	TEMP=	160	

PH3

CLASSF

Air Products Inc.
P.O. No.: SM00004584
Project No.: EN207119
Project Name: World Energy Renew Naphtha /PRU US7L
Location: Paramount, CA

Equipment: Jet Stripper Vapor KO Drum Pumps
Item Nos.: 18-P-357 A/B
Model No.: MDW5133SA
S/N: 65061 - 1 & 2

VDR Code: HC09
SDDC Code: SUP-GAD-008
Doc No.: 06LYH770
Rev. No.: 1

Nameplate NP3186E

SPEC.	06H770X822G1		
ABMA DE BRG	30BC02XP30X		
ABMA ODE BRG	30BC02X30X		
GREASE	POLYREX EM		
MOTOR WEIGHT		ROTOR BARS	28
MAX. R.P.M.	5400	MAX. KVAR	
INV.TYPE	PWM		
T=	160		
CHP		TO	
CT		TO	
VT		TO	
HTR-VOLTS	N/A	HTR-AMPS	N/A
HTR-WATTS	N/A		
		MAX. SPACE HEATER TEMP.	N/A

Air Products Inc.
P.O. No.: SM00004584
Project No.: EN207119
Project Name: World Energy Renew Naphtha /PRU US7L
Location: Paramount, CA

VDR Code: HC09
SDDC Code: SUP-GAD-008
Doc No.: 06LYH770
Rev. No.: 1

Equipment: Jet Stripper Vapor KO Drum Pumps
Item Nos.: 18-P-357 A/B
Model No.: MDW5133SA
S/N: 65061 - 1 & 2