




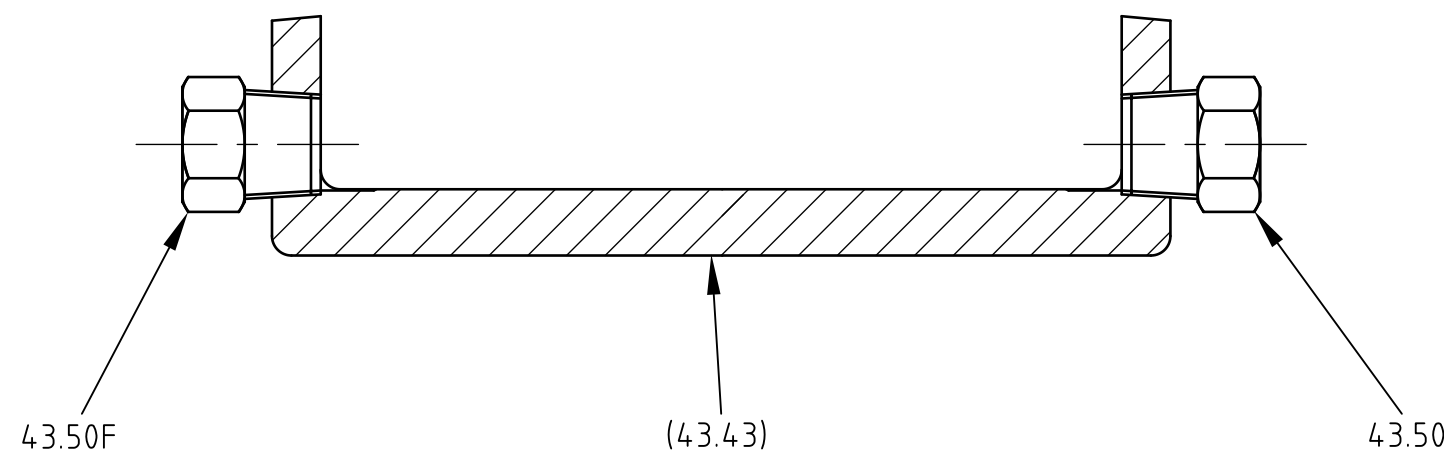

SCRAP VIEW OF COUPLING HOUSING
VIEW ON ARROW A

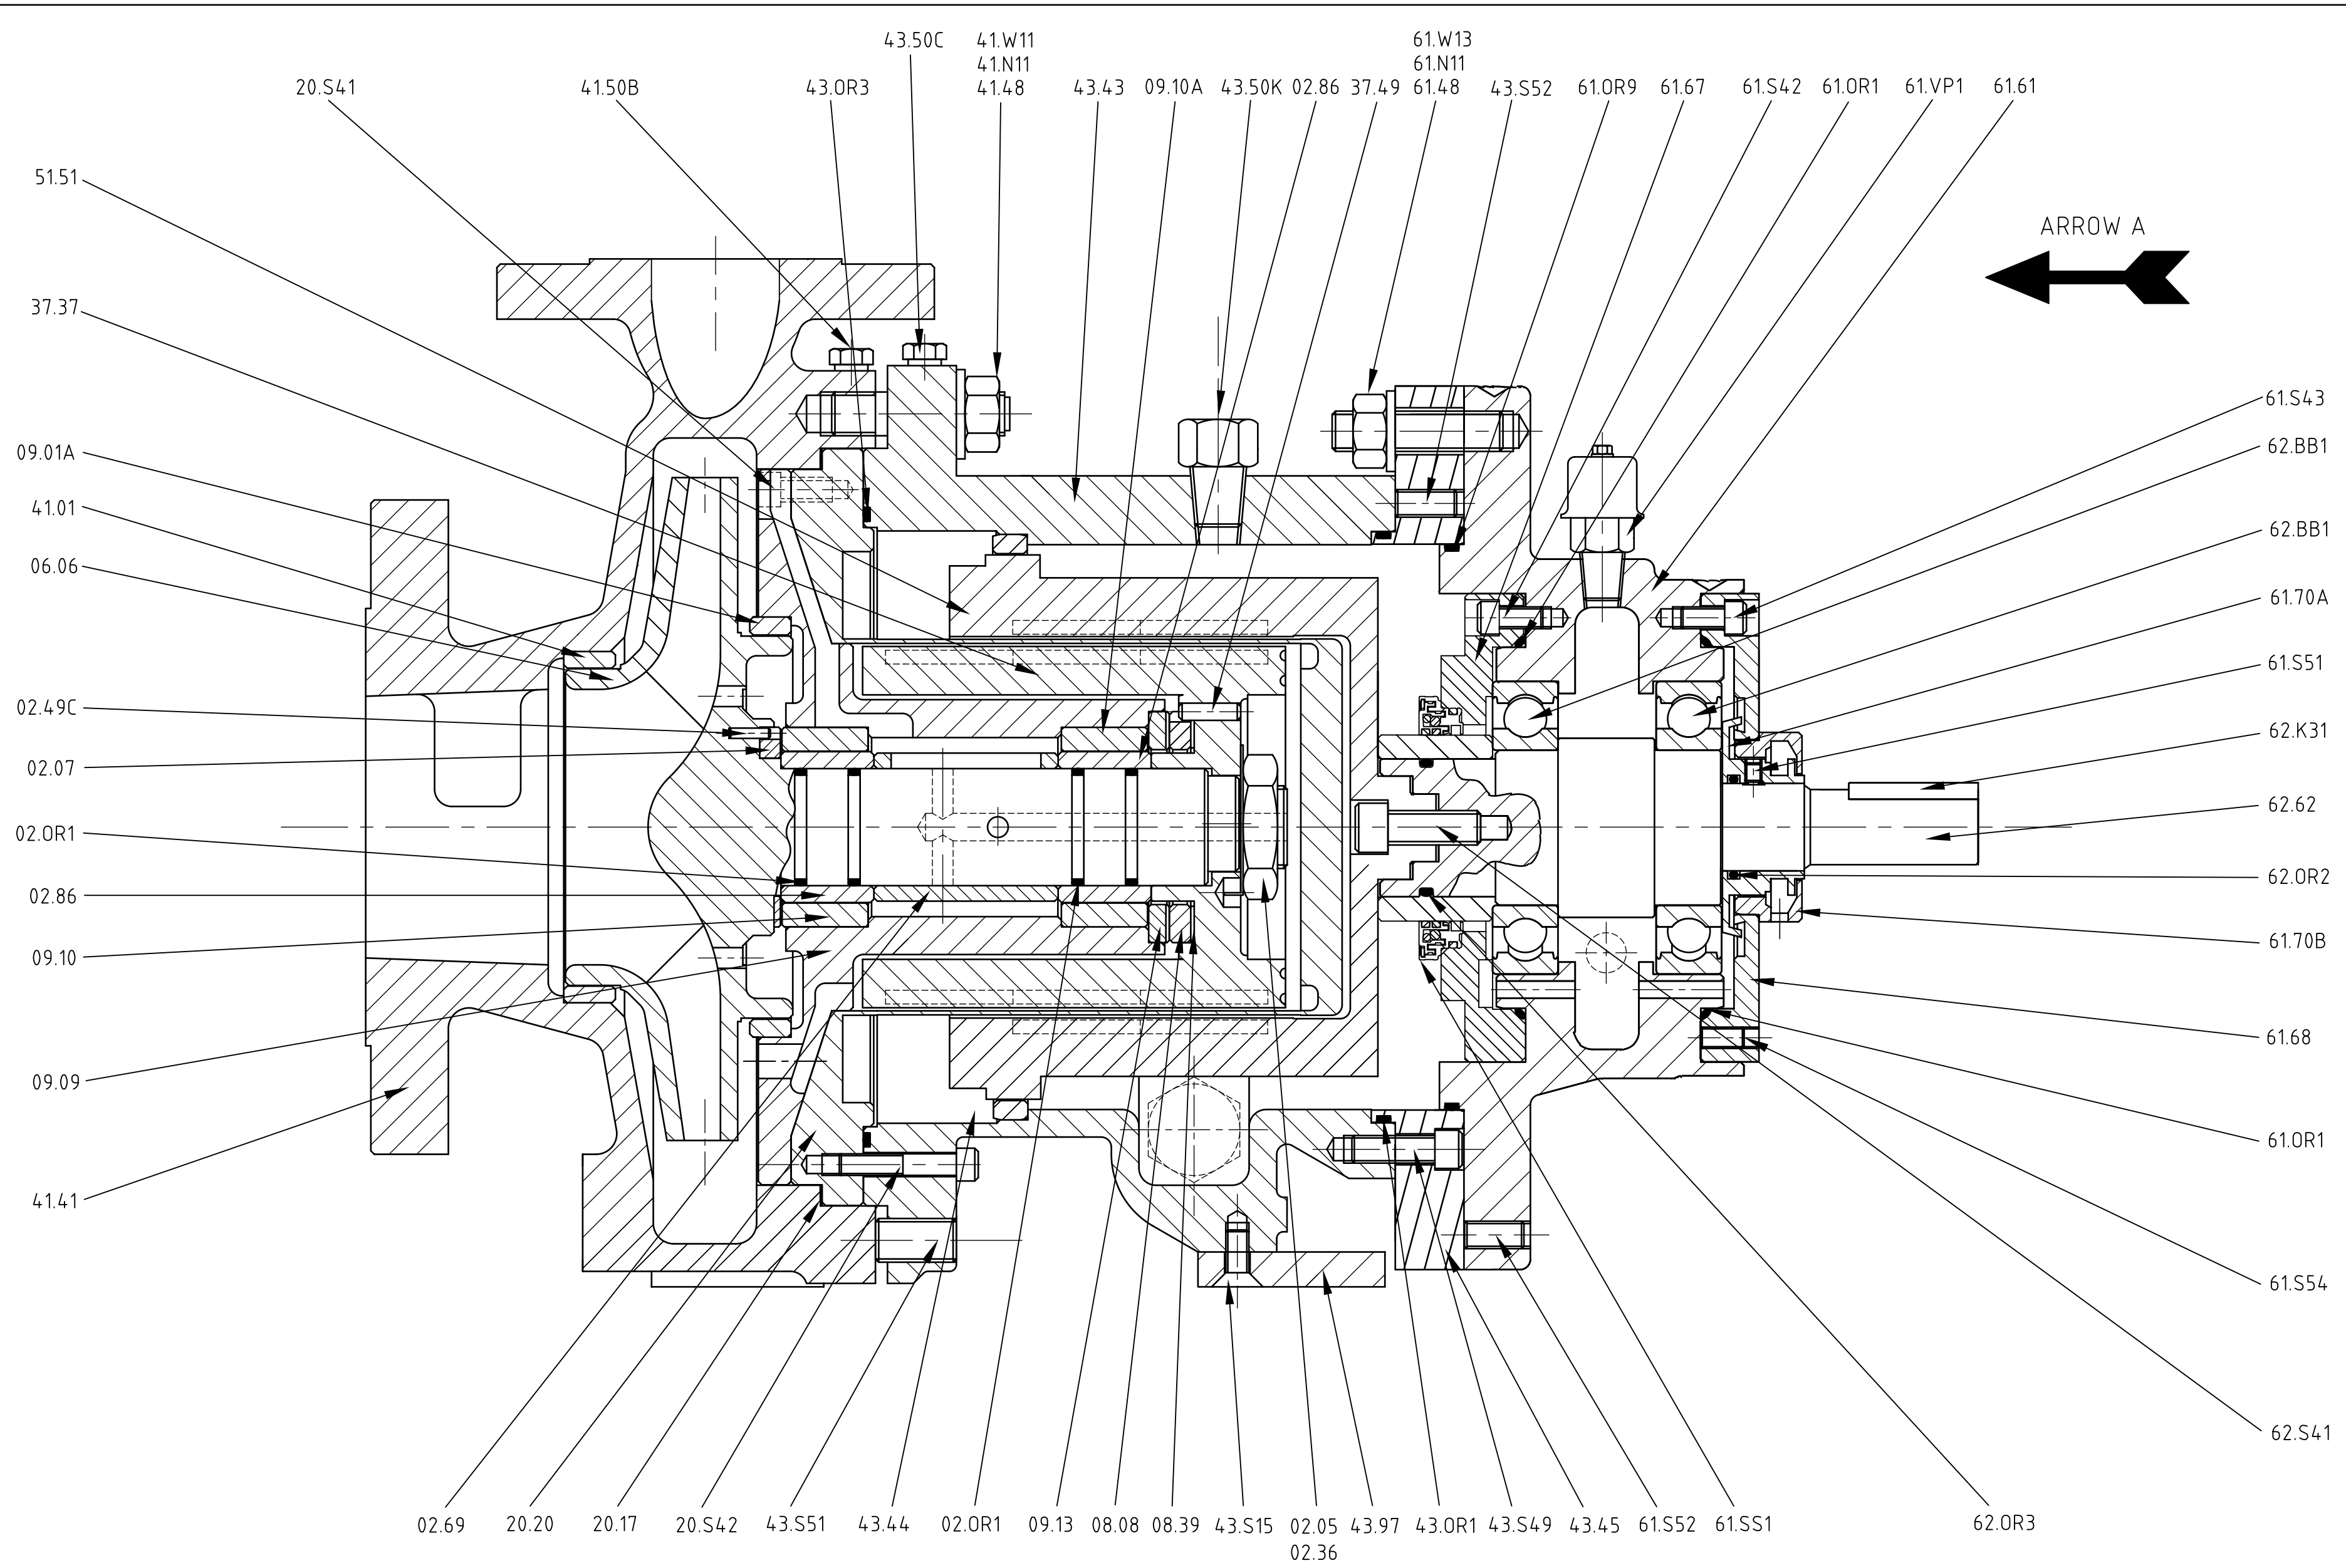

BEARING HOUSING FITTED
WITH IMPRO SEAL

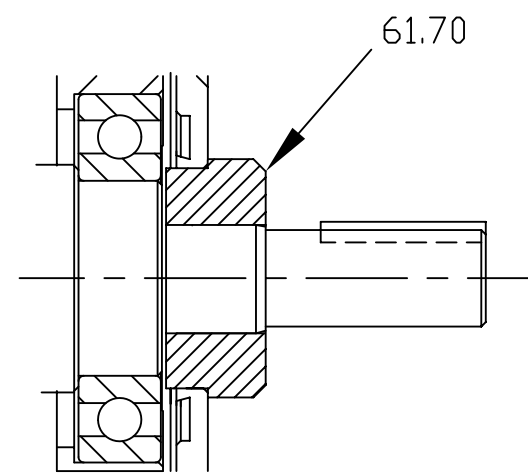

HMD Sealless Pumps
Hampton Park Industrial Estate,
Eastbourne, UK Tel: +44(0) 1323 452000
East Sussex, UK Fax: +44(0) 1323 503969
BN22 9AN, England, USA (Toll free) 888 504 8304

NOTES:

CLIENT	AIR PRODUCTS MANUFACTURING LLC
ORDER NUMBER	4505726924
ITEM NUMBER	19-P-052 A/B
HMD PUMP NUMBER	840113 A/B

2	21/10/2022	REVISED ISSUE	AFS
1	31/08/2022	REVISED ISSUE	AFS
0	12/07/2022	INITIAL ISSUE	AN
REV	DATE	CHANGE	AUTH

CONTRACTS ISSUE NUMBER

INTERNAL USE ONLY

01	23/03/22	INITIAL ISSUE	KCM	ARM
ISS	DATE	CHANGE NUMBER	DRN	CHK

ENGINEERING ISSUE NUMBER

CROSS SECTIONAL DRAWING

TITLE: GSA1 PUMP RANGE			
SUBTITLE: SEPERATE MOUNTED, SECONDARY CONTROL			
DRAWING NUMBER X13710			
ISSUE: 01	REVISION: 01	SHEET No.	1 OF 2

©2022 HMD Sealless Pumps Ltd. This document contains proprietary information of HMD Sealless Pumps Ltd. Neither receipt nor possession thereof confers any rights to reproduce, or use, or disclose, in whole or in part, any such information without written permission from HMD Sealless Pumps Ltd.