

Motor Data Sheet - EFF Pumps
19-P-061 A/B

Technical Documentation


APH0152-841

Advantage Plus IEEE 841 | AEHH8B

Date: November 4, 2021

Dimensional Drawing

Catalogue	Type	HP	RPM	Voltage	Hz	Frame Size
APH0152-841	AEHH8B	15	3600	460	60	254T

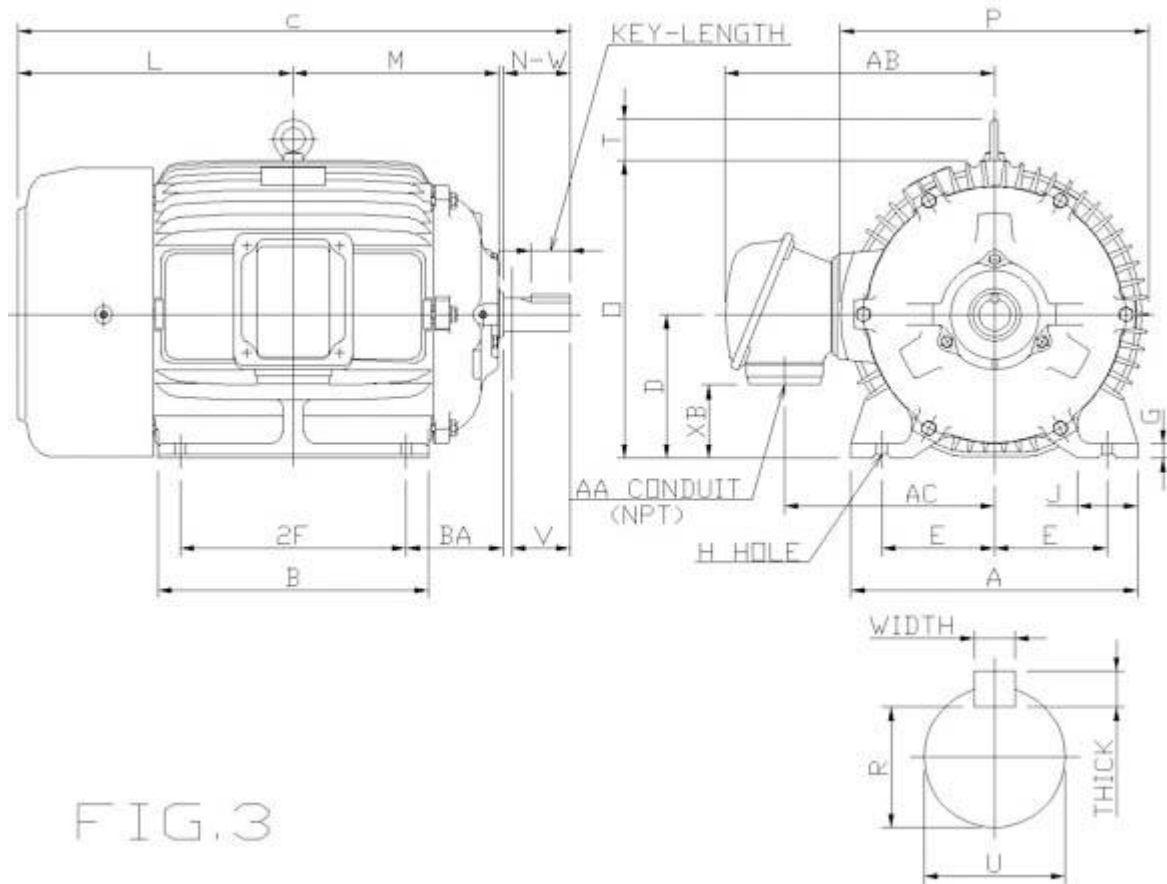

Mounting					A	B	C	CL1	CL2	D	G
E	2F1	2F2	H	BA							
5	8.25		0.53	4.25	11.81	9.85	23.78			6.25	0.66

J	K	L	M	O	P	T
1.95		11.41	8.06	12.8	13.15	2.01

Shaft Extension			Key			Keyseat
N-W	U	V	Width	Thick	Length	R
4	1.625	3.9	0.375	0.375	2.91	1.416

Terminal Housing			
AA	AB	AC	XB
NPT11/4"	11.3	8.86	3.22

Bearings		Weight Lbs	Drive Method	Dimensions
DE	NDE			
6309ZC3	6307C3	301	Direct Coupling / Belt Drive	Inches

Technical Data Sheet

Motor Type: AEHH8B

Catalogue No: APH0152-841

Nameplate Information

HP	Pole	RPM	Frame	Voltage	Hz	Phase
15	2	3525	254T	460	60	3
Enclosure	Ins. Class	Service Factor	Time Rating	NEMA Design	Rated Amb.	Rated Altitude
TEFC	F	1.15	Continuous	B	-40 to 40 °C	<1000 m

Typical Performance

Efficiency (%)				Power Factor (%)		
Full Load		3/4 Load	1/2 Load	Full Load	3/4 Load	1/2 Load
Nom.	Min.					
92.40	91.00	92.40	91.70	91.50	90.50	86.00
Torque				Current (A)		
Full Load (lb-ft)	Locked Rotor (% FLT)	Pull Up (% FLT)	Break Down (% FLT)	No Load	Full Load	Locked Rotor
22.34	210	180	270	3.7	16.6	116.00
NEMA KVA Code	Inertia (WR ²)			Safe Stall Time (s)		Noise Level Sound Press. dB(A)
	Rotor (lb-ft ²)	NEMA Load (lb-ft ²)	Max. Allowable (lb-ft ²)	Cold	Hot	
G	1.088	16.00	41.00	17	12	73.0

VFD Duty Information

Speed Range			VFD		S.F.
Constant Torque	Variable Torque	Constant Power	Carrier	Type	
6-60Hz	3-60Hz	60-90Hz	≤ 5 kHz	VPWM or CPWM	1.0 Only

Hazardous Locations Information

Additional Certifications

CSA Certified	Other Certification
Class I, Div 2, Groups B, C & D Class I, Zone 2, Groups IIB+H2, IIB & IIA	
Temp Code (Sinewave / VFD)	T3C / T3B

Additional Information


Bearings		Approx. Weight
DE	NDE	lbs
6309ZC3	6307C3	301

Nameplate Drawing

Advantage Plus IEEE 841

TYPE	AEHH8B	CAT. NO.	APH0152-841		
OUTPUT	15 HP 11.19 kW	FRAME	254T	TEFC	
R.P.M.	3525	POLE	2	INS.	F
VOLTS	460	PHASE	3	Hz	60
AMPS	16.6	CODE	G	S.F.	1.15
AMBIENT	40 °C	NOM. EFF. 92.40		MIN. EFF. 91.00	
BEARINGS	6309ZC3 / 6307C3			RATING Cont.	
SER. NO.	TBD		DESIGN	B	WT. 301 LBS
PWM VFD DUTY	VT	CT	CP	S.F.	
	3-60Hz	6-60Hz	60-90Hz	1.0 Only	

Connection Diagram

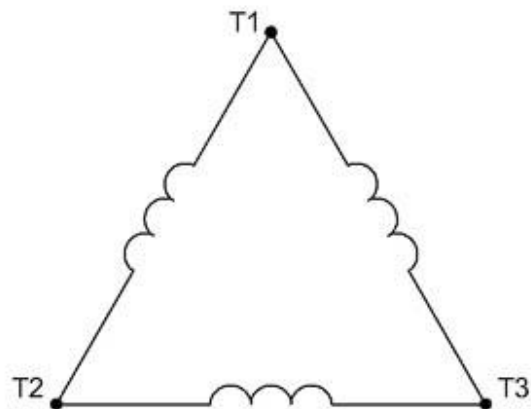


3 LEAD		SINGLE VOLTAGE			DELTA
VOLTAGE	CONN.	L1	L2	L3	
-	DELTA	1	2	3	

WD_3D

Thermal Limit Curves

Motor Type: AEHH8B		Catalogue No: APH0152-841		Family: Advantage Plus IEEE 841	
HP	15	Safe Stall Time		Full Load A	16.6 A
Voltage	460V 60Hz	Hot	12 s	% Inrush	698 %
RPM	3600	Cold	17 s	Locked Rotor A	116.00 A

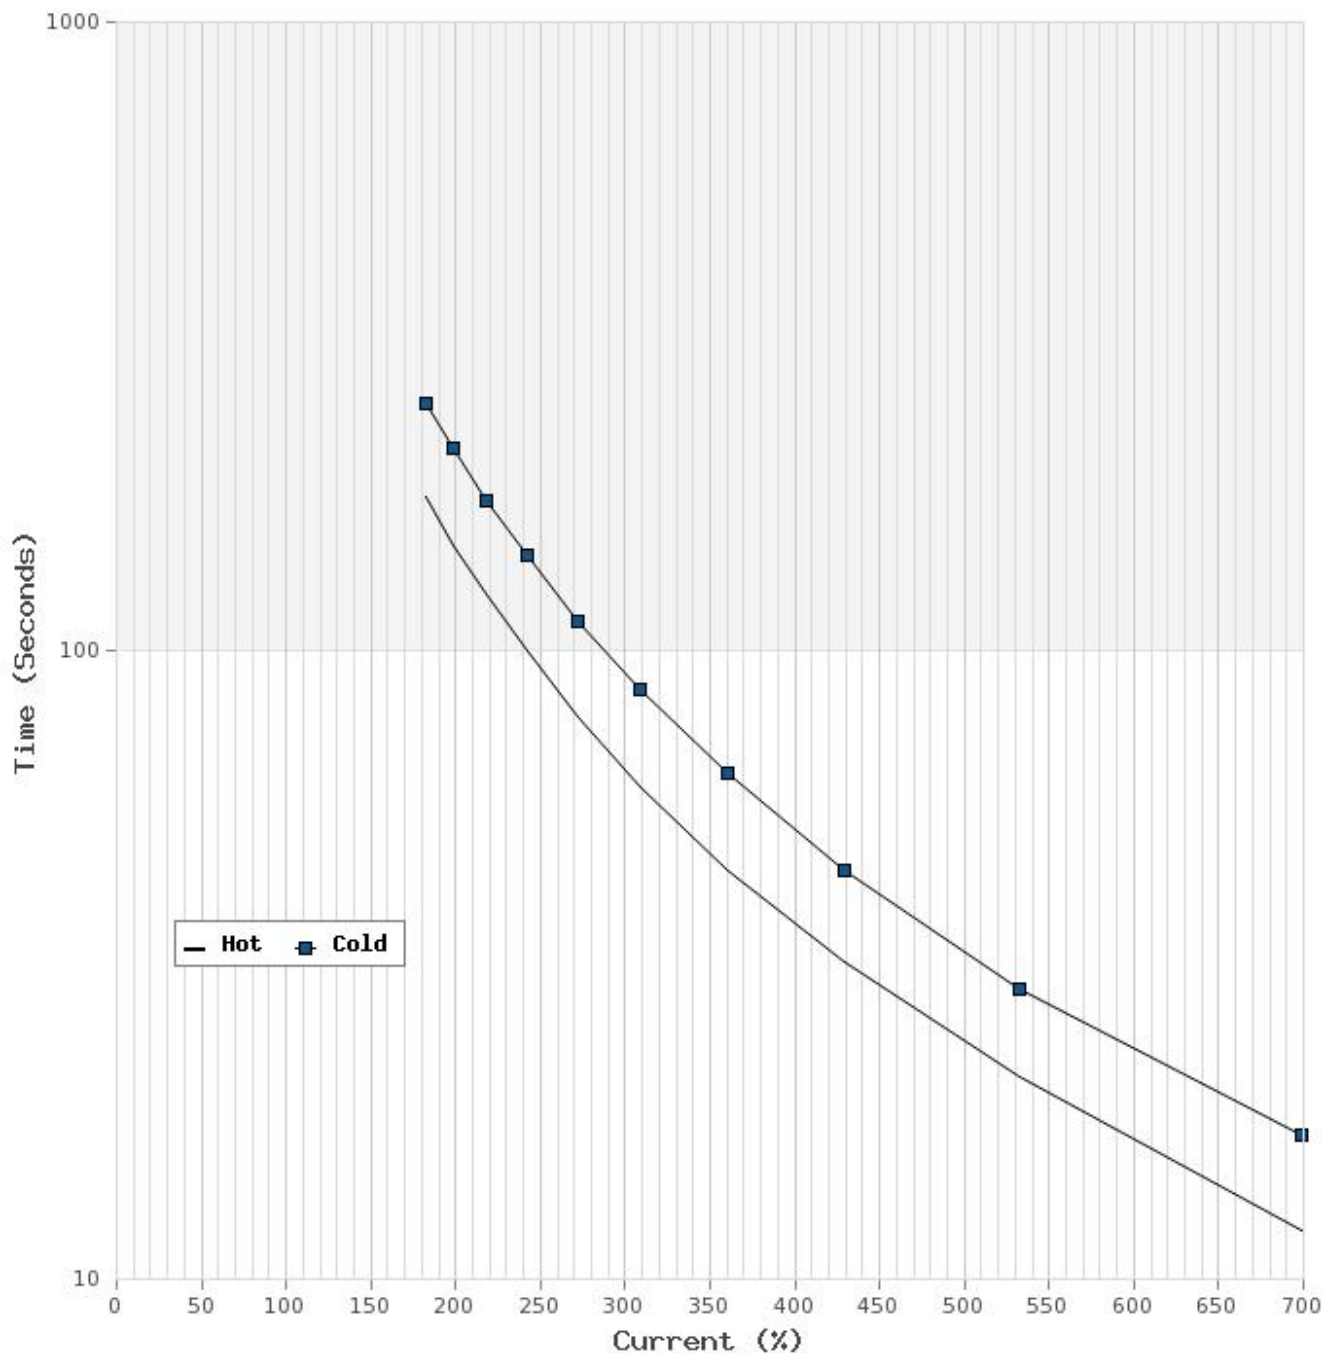

T-N and I-N Curves

Motor Type: AEHH8B		Catalogue No: APH0152-841		Family: Advantage Plus IEEE 841	
HP	15	Full Load T	22.34 lb-ft	Full Load A	16.6 A
Voltage	460V 60Hz	Locked Rotor T	210 %	Locked Rotor A	116.0 A
RPM	3600	Pull Up T	180 %	Break Down T	270 %

