



Customer Document title:

Cross Section

Flowserve Document title: **Cross Section**

Flowserve Document No.: **1400944-007-1016-01**

Document Revision No.: **A**

Flowserve Order No.: **1400944**

Flowserve Serial No.: **1400944CHP007A/D**

Pump Type/Size: **MARK 3 STANDARD / 2K4X3-10RV**

Quantity: **4**

Customer Name: **DESMET BALLESTRA NORTH AMERICA**

PROJECT - WORPAR

ITEM NBR - P601.1/1-P601.1/2

P601.2/1-P601.2/2

TYPE - ASSY

eB NBR - 100212901.001

DATE - 11.02.2022

Customer Tag No: **DESMET TAG#: P601.1/1, WORLD ENERGY TAG#: 19-P-760A, DESMET TAG#: P601.1/2, WORLD ENERGY TAG#: 19-P-760B, DESMET TAG#: P601.2/1, WORLD ENERGY TAG#: 19-P-860A, DESMET TAG#: P601.2/2, WORLD ENERGY TAG#: 19-P-860B**

Customer PO No.: **28493**

End User: **DESMET BALLESTRA NORTH AMERICA**

Please complete and return:


Document Reviewed by:

Document Reviewed date:


- ☐ **APPROVED. NO ACTION REQUIRED**
- ☐ **APPROVED. RE-SUBMIT AS FINAL**
- ☐ **APPROVED WITH COMMENTS.** DOCUMENT WILL BE MODIFIED AND RESUBMITTED AS FINAL.
- ☐ **REJECTED.** CORRECT AND RE-SUBMIT FOR APPROVAL.
- ☐ **FOR INFORMATION.** REVIEW NOT REQUIRED
- ☐ **AS-BUILT**

- Return any documents sent for review with your comments by the stated return date. All documents not returned two weeks after requested Return date will be considered Approved, no action.
- Purchaser's comments and/or corrections within the scope of contract will be made on the first completed document submitted by Flowserve Corp. and returned.
- Corrections, alterations, additions and/or modifications outside scope of contract or made after first submittal may require an additional engineering service charge.
- Items conditionally approved or with deferred approval by purchaser must be specifically stated otherwise delivery may be affected.

Rev	Revision Description	Released	Release Date
	For Information	Morris, Tamika	04-Feb-22

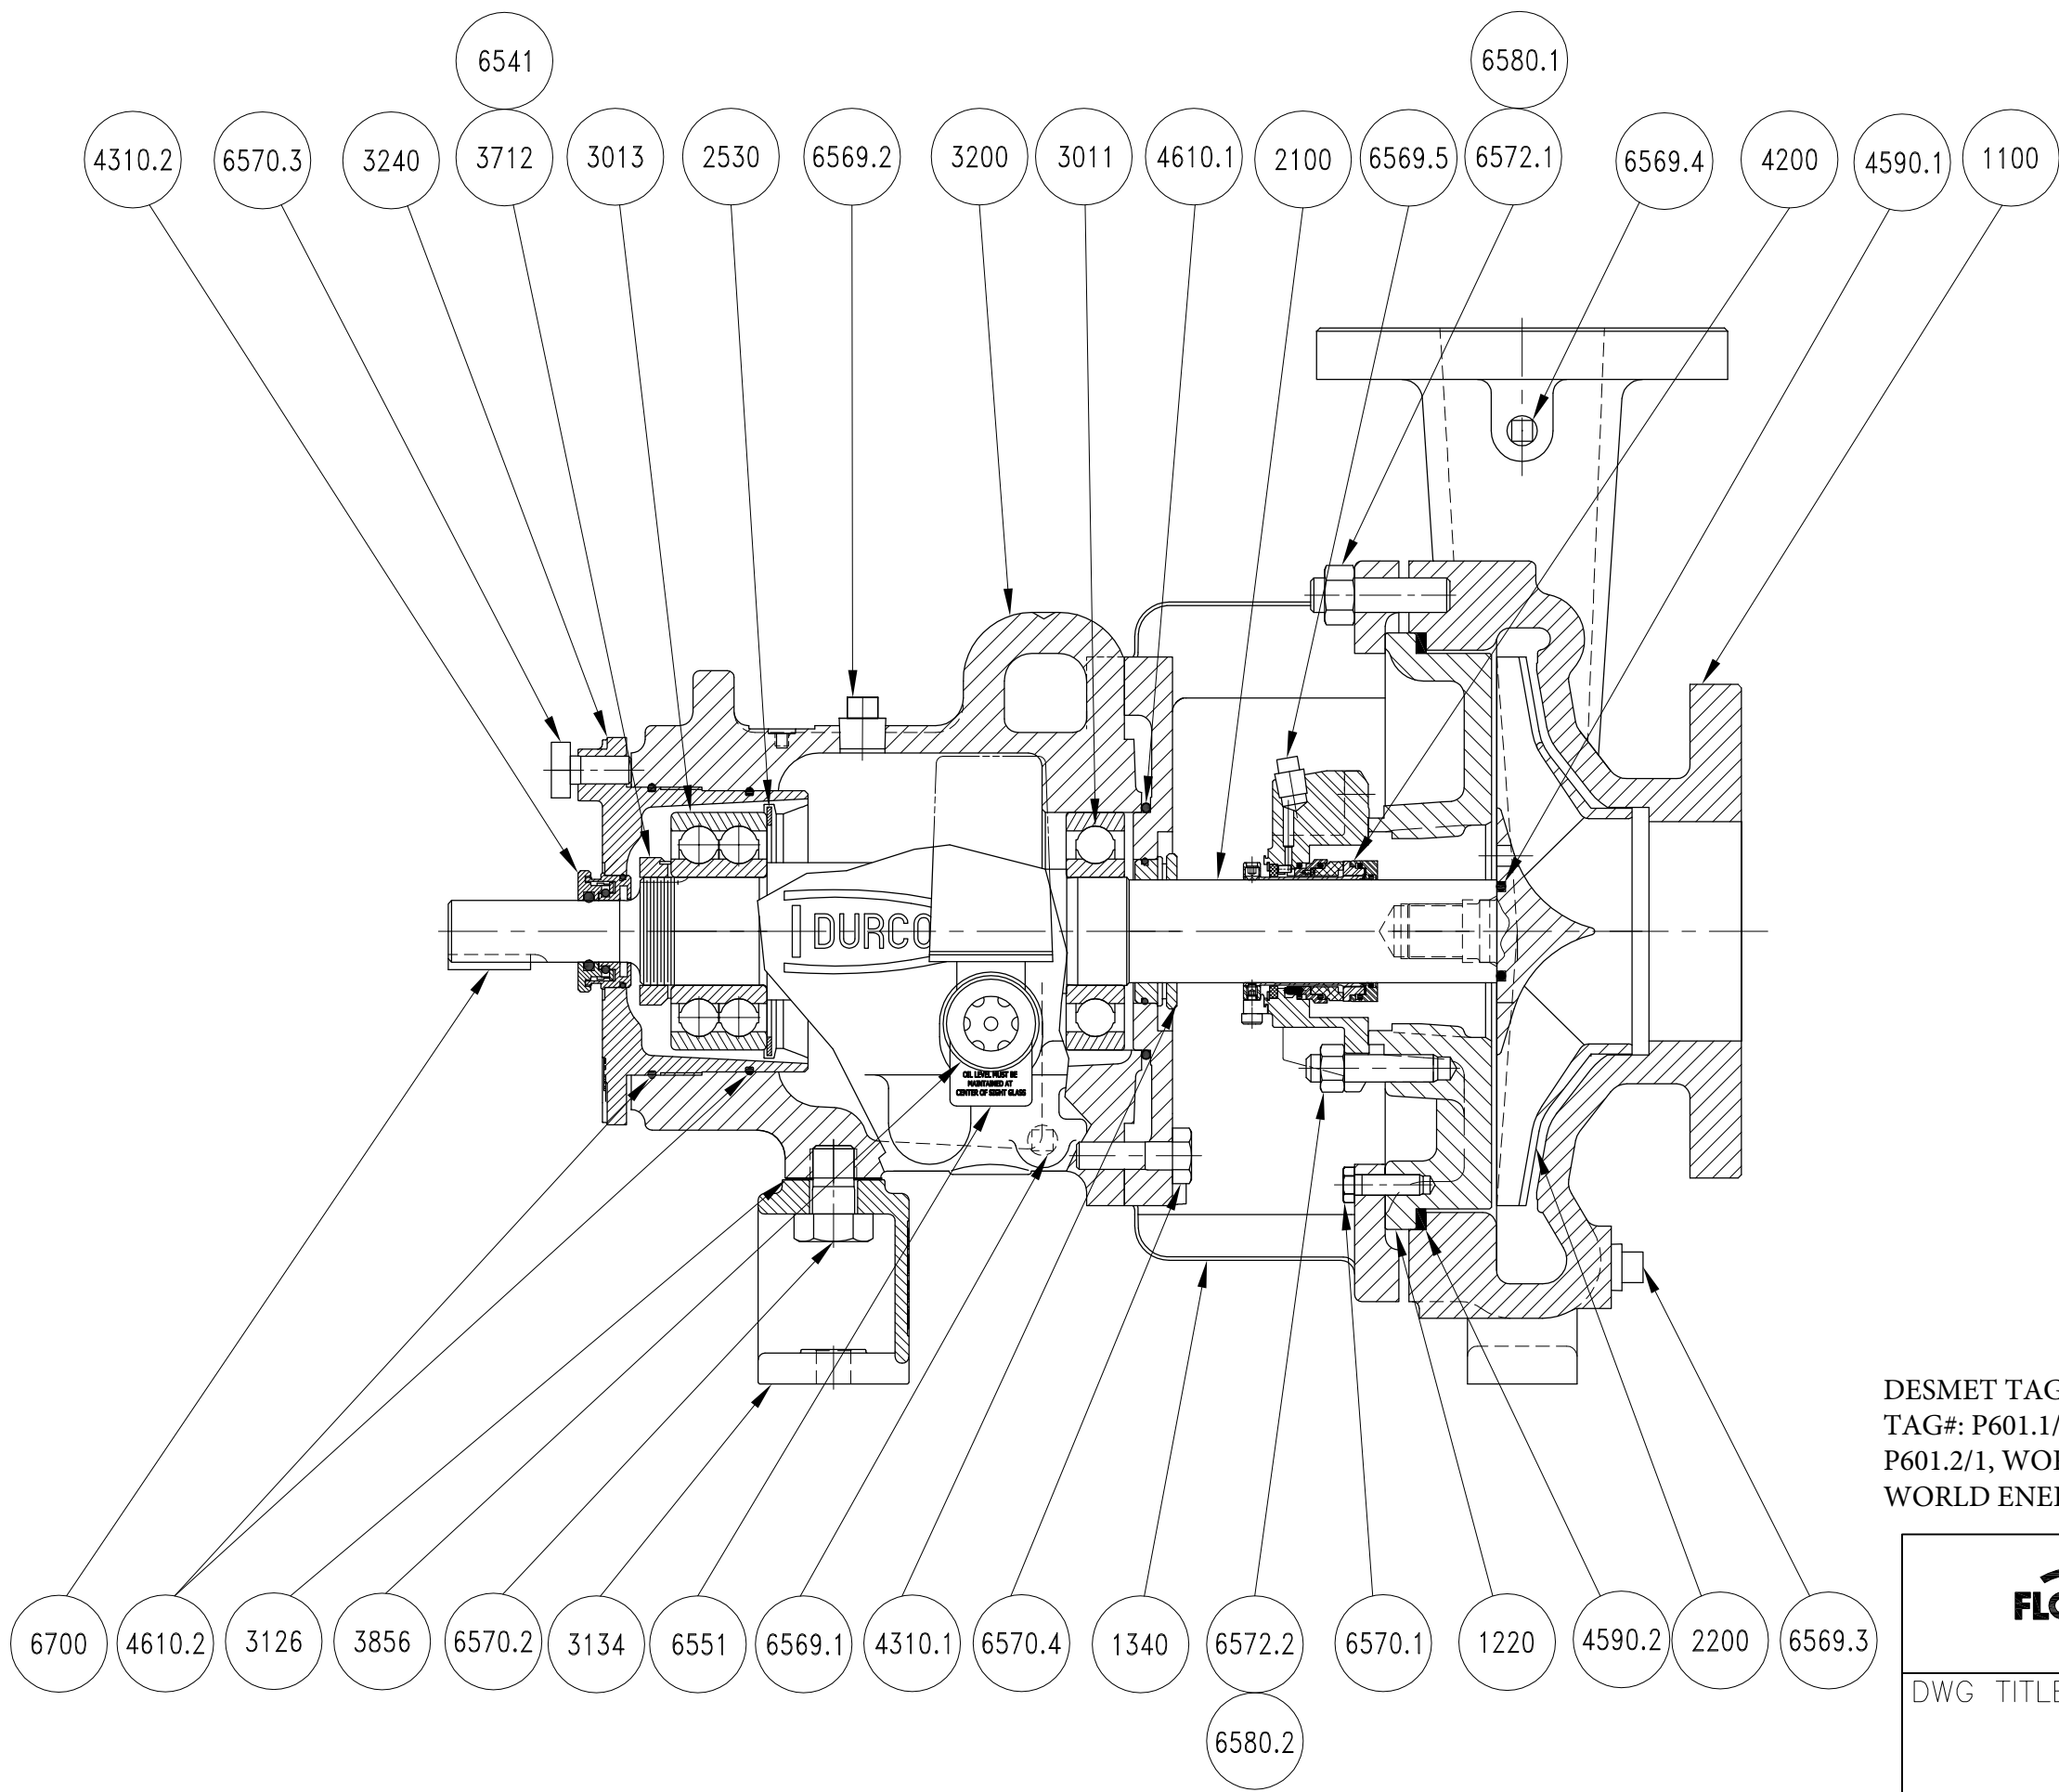

DESMET TAG#: P601.1/1, WORLD ENERGY TAG#: 19-P-760A, DESMET TAG#: P601.1/2, WORLD ENERGY TAG#: 19-P-760B, DESMET TAG#: P601.2/1, WORLD ENERGY TAG#: 19-P-860A, DESMET TAG#: P601.2/2, WORLD ENERGY TAG#: 19-P-860B

<div><div>FLOWSERVE®</div><div>Chesapeake Operations</div></div>			
DWG TITLE MARK 3, 2K STD, STD BRG, MECH SEAL W/ SLD SHFT, FM, FOOT MTG, RV IMPELLER			
SIZE	DRAWING NO.		REV.
A4	0000AMK3SXX2KXXFTRVSSMSFM		
	Page 1 of 1		
SCALE:	NTS	UNITS:	SHEET NO. 1 of 1