

 Flow Pump Division 5310 Taneytown Pike Taneytown, MD 21787	DOCUMENT TITLE MOTOR OUTLINE DRAWING	FLS DOCUMENT NO. E003551_MTR_DWG_OUTLINE
		CUSTOMER DOCUMENT NO. N/A
	PROJECT WORPAR	SDRL CODE N/A

CUSTOMER:	DESMET BALLESTRA NORTH AM	PO NO.:	PO-00028525										
SERVICE:	BLEACHER FEED PUMPS	SALES ORDER NO.:	070-81609										
		SERIAL NO.:	2206ME003551-1/2/3/4										
FLS ORDER NO.:	E003551	EQUIPMENT:	4M223 PUMP										
	<table><tr><td>Desmet Tag</td><td>WEP Tag</td></tr><tr><td>P622.1/1</td><td>19-P-762A</td></tr><tr><td>P622.1/2</td><td>19-P-762B</td></tr><tr><td>P622.2/1</td><td>19-P-862A</td></tr><tr><td>P622.2/2</td><td>19-P-862B</td></tr></table>	Desmet Tag	WEP Tag	P622.1/1	19-P-762A	P622.1/2	19-P-762B	P622.2/1	19-P-862A	P622.2/2	19-P-862B	EQUIPMENT TAG NO.:	DESEMET TAGS: P622.1/1, 1/2, 2/1, 2/2 & WEP TAGS: 19-P-762A/B, 19-P-862A/B
Desmet Tag	WEP Tag												
P622.1/1	19-P-762A												
P622.1/2	19-P-762B												
P622.2/1	19-P-862A												
P622.2/2	19-P-862B												

MOTOR OUTLINE DRAWING

PROJECT - WORPAR


ITEM NBR - P622.1/1 - P622.1/2 - P622.2/1 - P622.2/2

TYPE - ASSY

eB NBR - 100248397.000

DATE - 09.06.2022

B	5/26/2022	REVIEW	M. TOPPER	T. KARNAS	Z. PLATEK
A	12/17/2021	REVIEW	M. TOPPER	T. KARNAS	Z. PLATEK
REV	ISSUE DATE	ISSUE PURPOSE	ISSUED BY	REVIEWED BY	APPROVED BY

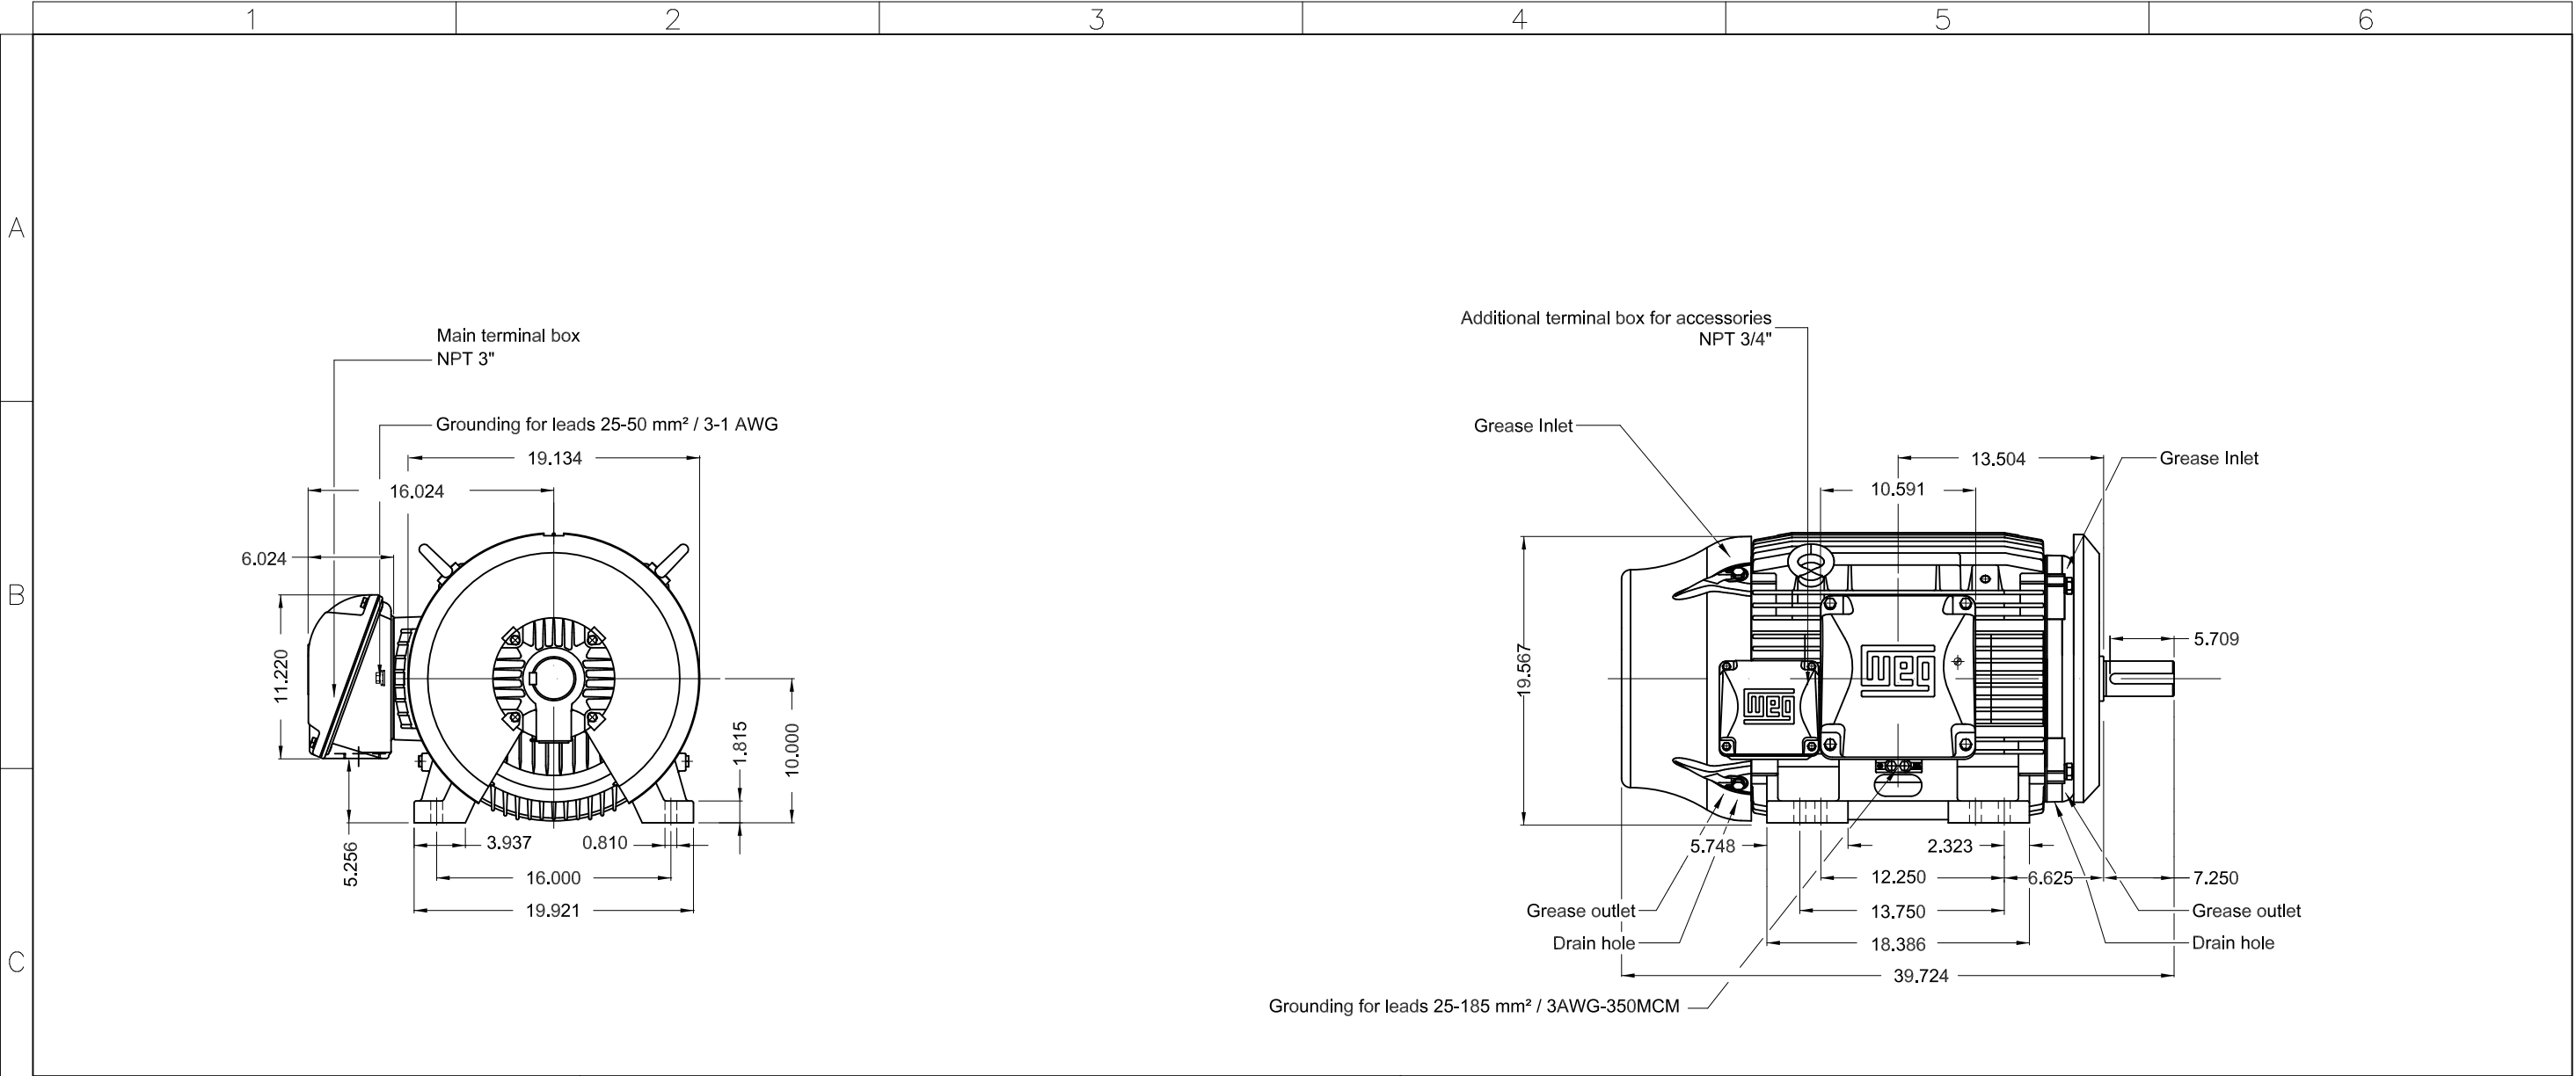

D	
---	--	--	

LIBERADO