



Customer Document title:

Mechanical Seal Drawing

Flowserve Document title: **Mechanical Seal Drawing**Flowserve Document No.: **1400944-014-5800-01**Document Revision No.: **0**Flowserve Order No.: **1400944**Flowserve Serial No.: **1400944CHP014A/D**Pump Type/Size: **MARK 3 STANDARD / 2K6X4-10RV**Quantity: **4**Customer Name: **DESMET BALLESTRA NORTH AMERICA****PROJECT - WORPAR****ITEM NBR - P635S.1/1-P635S.1/2
P635S.2/1-P635S.2/2****TYPE - ASSY****eB NBR - 100212977.001****DATE - 22.07.2022**

Customer Tag No: **DESMET TAG#: P635S.1/1, CUSTOMER TAG#: 19-P-752A, DESMET TAG#: P635S.1/2,
CUSTOMER TAG#: 19-P-752B, DESMET TAG#: P635S.2/1, CUSTOMER TAG#: 19-P-852A,
DESMET TAG#: P635S.2/2, CUSTOMER TAG#: 19-P-852B**

Customer PO No.: **28493**End User: **DESMET BALLESTRA NORTH AMERICA**

Please complete and return:

Document Reviewed by:

Document Reviewed date:


- ☐ **APPROVED. NO ACTION REQUIRED**
☐ **APPROVED. RE-SUBMIT AS FINAL**
☐ **APPROVED WITH COMMENTS. DOCUMENT WILL BE MODIFIED AND RESUBMITTED AS FINAL**
☐ **REJECTED. CORRECT AND RE-SUBMIT FOR APPROVAL**
☐ **FOR INFORMATION. REVIEW NOT REQUIRED**
☐ **AS-BUILT**

- Return any documents sent for review with your comments by the stated return date. All documents not returned two weeks after requested Return date will be considered Approved, no action.
- Purchaser's comments and/or corrections within the scope of contract will be made on the first completed document submitted by Flowserve Corp. and returned.
- Corrections, alterations, additions and/or modifications outside scope of contract or made after first submittal may require an additional engineering service charge.
- Items conditionally approved or with deferred approval by purchaser must be specifically stated otherwise delivery may be affected.

Rev	Revision Description	Released	Release Date
	Final		15-Sep-21


2D-416226 1 (Both) Rev: - KAL Eng McHugh, Christopher (10133286) Apr-13-2015 10:05:16

NO: 2D-416226
REV: -

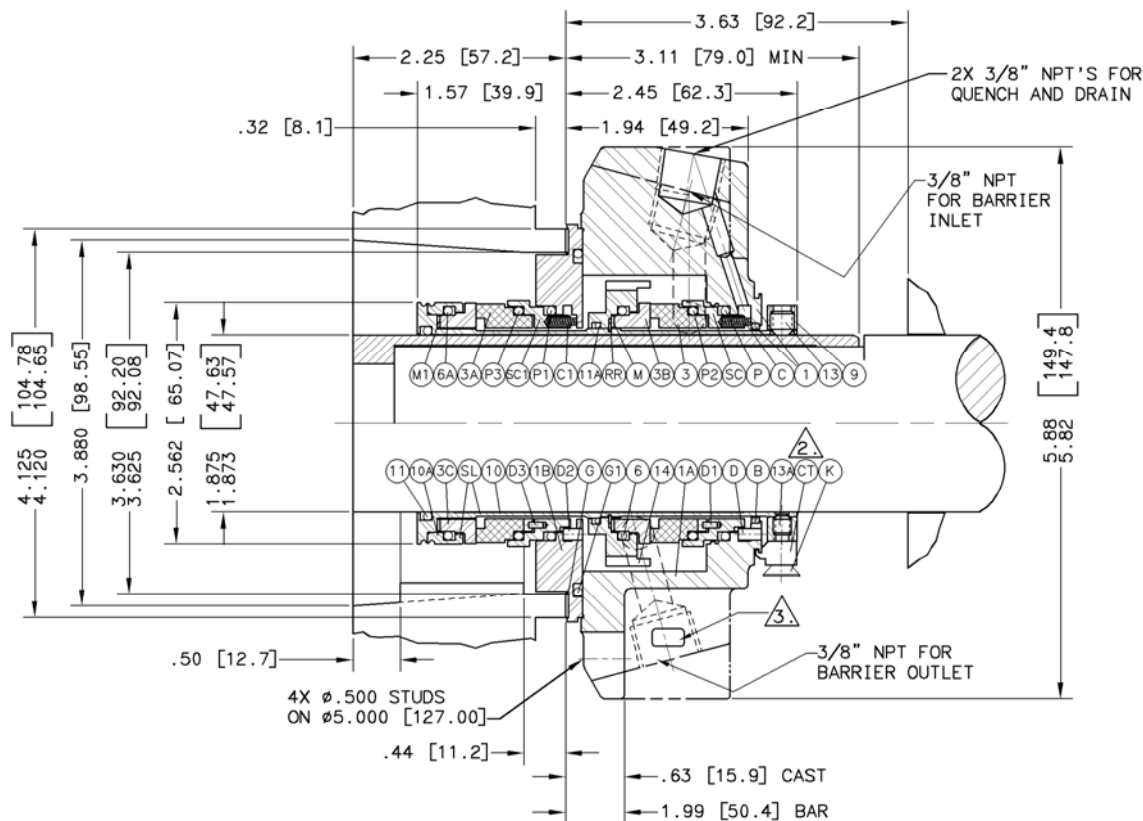

NOTES:

1. SEE INSTALLATION INSTRUCTIONS FOR REQUIRED MECHANICAL CONDITION OF EQUIPMENT.
2. REMOVE CENTERING TABS AFTER SEAL INSTALLATION.
3. PERMANENT MARK SEAL TYPE, SEAL SIZE, AND GLAND MATERIAL.

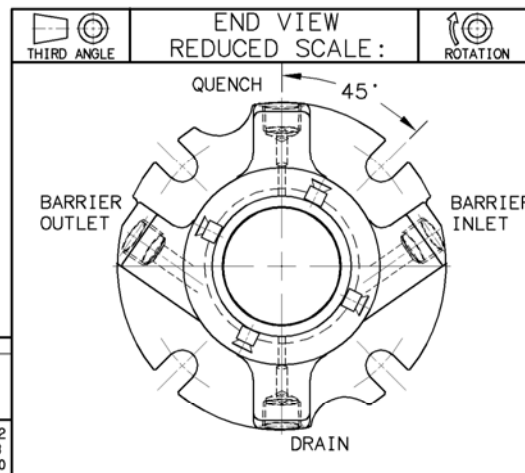

BILL OF MATERIAL NO: CSCPP1875ECCVB

*SUGGESTED
SPARE PARTS

(NO)	PART NUMBER	CODE	QTY	DESCRIPTION	MATERIAL	* INCL
3	KR3D1875C33		1	STATOR	NO 5 CBN	X
3A	KR3D1875C33		1	STATOR	NO 5 CBN	X
3B	K23C1875C33		1	MATING RG	SILICON CARBIDE 2	X
3C	K23C1875C33		1	MATING RG	SILICON CARBIDE 2	X
C	MIAX88403CM		14	SPG	HAST C	X
C1	MIAX88403CM		14	SPG	HAST C	X
SC	NE3Y1875C33		1	STATOR CARRIER	316 SS	X
D1	MIAX88402AP		2	PN 0.062X0.16	HAST C	X
SC1	NE3Y1875C33		1	STATOR CARRIER	316 SS	X
D3	MIAX88402AP		2	PN 0.062X0.16	HAST C	X
P	568141GU		1	O-RING	FLUOROELASTOMER	X
P1	568141GU		1	O-RING	FLUOROELASTOMER	X
P2	568141GU		1	O-RING	FLUOROELASTOMER	X
P3	568141GU		1	O-RING	FLUOROELASTOMER	X
6	568141GU		1	O-RING	FLUOROELASTOMER	X
6A	568141GU		1	O-RING	FLUOROELASTOMER	X
G	MYCG4110AAC		1	GSKT	GYLON 3510	X
G1	568153GU		1	O-RING	FLUOROELASTOMER	X
1	GEB3706491B		1	GLD ASSY/ISC	316 SS	
1A	GEB3706501B		1	GLD RG	316 SS	
D	MIAX8840209		2	PN 0.125X0.25	HAST C	
B	Y53A1875TK3		1	BUSH	NO 5 CBN	X
1B	GEA3706511B		1	INNER GLD/ISC	316 SS	
D2	MIAX88402DH		2	PN 0.125X0.203	HAST C	
RR	1SR1615		1	RET RG	INCONEL	X
14	QE3E1875CB3		1	ROTOR CARRIER	316 SS	X
CT	MLA36819533		4	CENTERING TAB/ ANODIZE BLUE	ALUM	X
K	MCA35467803		4	FHCS 10-24X0.5	304 SS	
SL	EEMB372092I		1	SLV ASSY/ISC	316 SS	
10	EEKB372079I		1	SLV/ISC	316 SS	
10A	NE3R1875C33		1	DRIVE RG	316 SS	
M	MJ3D1875C33		1	VIB DAMPENER	DMC 340	X
M1	MJ3D1875C33		1	VIB DAMPENER	DMC 340	X
9	LE3D1875C33		1	SLV COL	316 SS	
13	4R0426NL		4	SSCP 1/4-20X1/4	ALLOY C-276	X
13A	MLA36788233		4	SPEC SSQDP 10-24X.22	HAST C	X
11	568134GU		1	O-RING	FLUOROELASTOMER	X
11A	568033GU		1	O-RING	FLUOROELASTOMER	X
	MLA37245933		1	INSTALLATION KIT		X
	MNA21617201		1	SHORT SHANK HEX KEY/0.125	STL	
	MLA21480433		1	DOW CORNING 111 LUBE		

Desmet Tag	WEP Tag
P635S.1/1	19-P-752A
P635S.1/2	19-P-752B
P635S.2/1	19-P-852A
P635S.2/2	19-P-852B

SEAL TYPE: ISC2PP	SEAL SIZE: 1.875
SEAL CONFIG: DUAL-FACE TO BACK-CARTRIDGE	SIZE CODE:
MATL CODE: E R 2 E F/V V V	WEIGHT:
EQUIP MFR: FLOWERVE	INSTR: FIS120
EQUIP MODEL: MK III GR 2K FML	DESIGN:
EQUIP DWG:	SCALE: TO SCALE
FLOWERVE	DRAWN: KTRIEMSTRA
Flow Solutions Division	REF DWG: 2D-380087
	DATE: 28-APR-2004
	FORM DWG: 2F-382456
	CHKD: KTRIEMSTRA
	ASSY/ORDER NO: SHEET: 1 OF: 1
	APPVD:
	F.O. NO:
	2D-416226 1

THIS DRAWING AND ANY DESIGN, DEVELOPMENT, INVENTION OR COPYRIGHT WHICH IT MAY EMBODY OR REPRESENT ARE THE PROPERTY OF FLOWERVE CORPORATION. THIS DRAWING MAY NOT BE REPRODUCED, NOR ANY SUBJECT MATTER SHOWN HEREIN BE MANUFACTURED, WITHOUT WRITTEN PERMISSION FROM AN AUTHORIZED AGENT OF FLOWERVE CORPORATION.

DIM'S ARE REF UNLESS SPECIFIED OTHERWISE.
DIM'S IN: INCHES [MM]

C/A2
FEB
2000