



Customer Document title:

Cross Section

Flowserve Document title: **Cross Section**Flowserve Document No.: **1400944-002-1016-01**Document Revision No.: **A**Flowserve Order No.: **1400944**Flowserve Serial No.: **1400944CHP002A/D**Pump Type/Size: **MARK 3 STANDARD / 2K4X3-10OP**Quantity: **4**Customer Name: **DESMET BALLESTRA NORTH AMERICA**

PROJECT - WORPAR

ITEM NBR - PW502.1/1-PW502.1/2

PW502.2/1-PW502.

2/2

TYPE - ASSY

eB NBR - 100212851.001

DATE - 11.02.2022

Customer Tag No: DESMET TAG#: PW502.1/1, WORLD ENERGY TAG#: 19-P-754A, DESMET TAG#: PW502.1/2, WORLD ENERGY TAG #: 19-P-754B, DESMET TAG#: PW502.2/1, WORLD ENERGY TAG#: 19-P-854A, DESMET TAG#: PW502.2/2, WORLD ENERGY TAG#: 19-P-854B

Customer PO No.: **28493**End User: **DESMET BALLESTRA NORTH AMERICA**


Please complete and return:

Document Reviewed by:		Document Reviewed date:	
-----------------------	--	-------------------------	--

- APPROVED. NO ACTION REQUIRED**
- APPROVED. RE-SUBMIT AS FINAL.**
- APPROVED WITH COMMENTS. DOCUMENT WILL BE MODIFIED AND RESUBMITTED AS FINAL.**
- REJECTED. CORRECT AND RE-SUBMIT FOR APPROVAL.**
- FOR INFORMATION. REVIEW NOT REQUIRED**
- AS-BUILT**

- Return any documents sent for review with your comments by the stated return date. All documents not returned two weeks after requested Return date will be considered Approved, no action.
- Purchaser's comments and/or corrections within the scope of contract will be made on the first completed document submitted by Flowserve Corp. and returned.
- Corrections, alterations, additions and/or modifications outside scope of contract or made after first submittal may require an additional engineering service charge.
- Items conditionally approved or with deferred approval by purchaser must be specifically stated otherwise delivery may be affected.

Rev	Revision Description	Released	Release Date
	For Information	Morris, Tamika	04-Feb-22

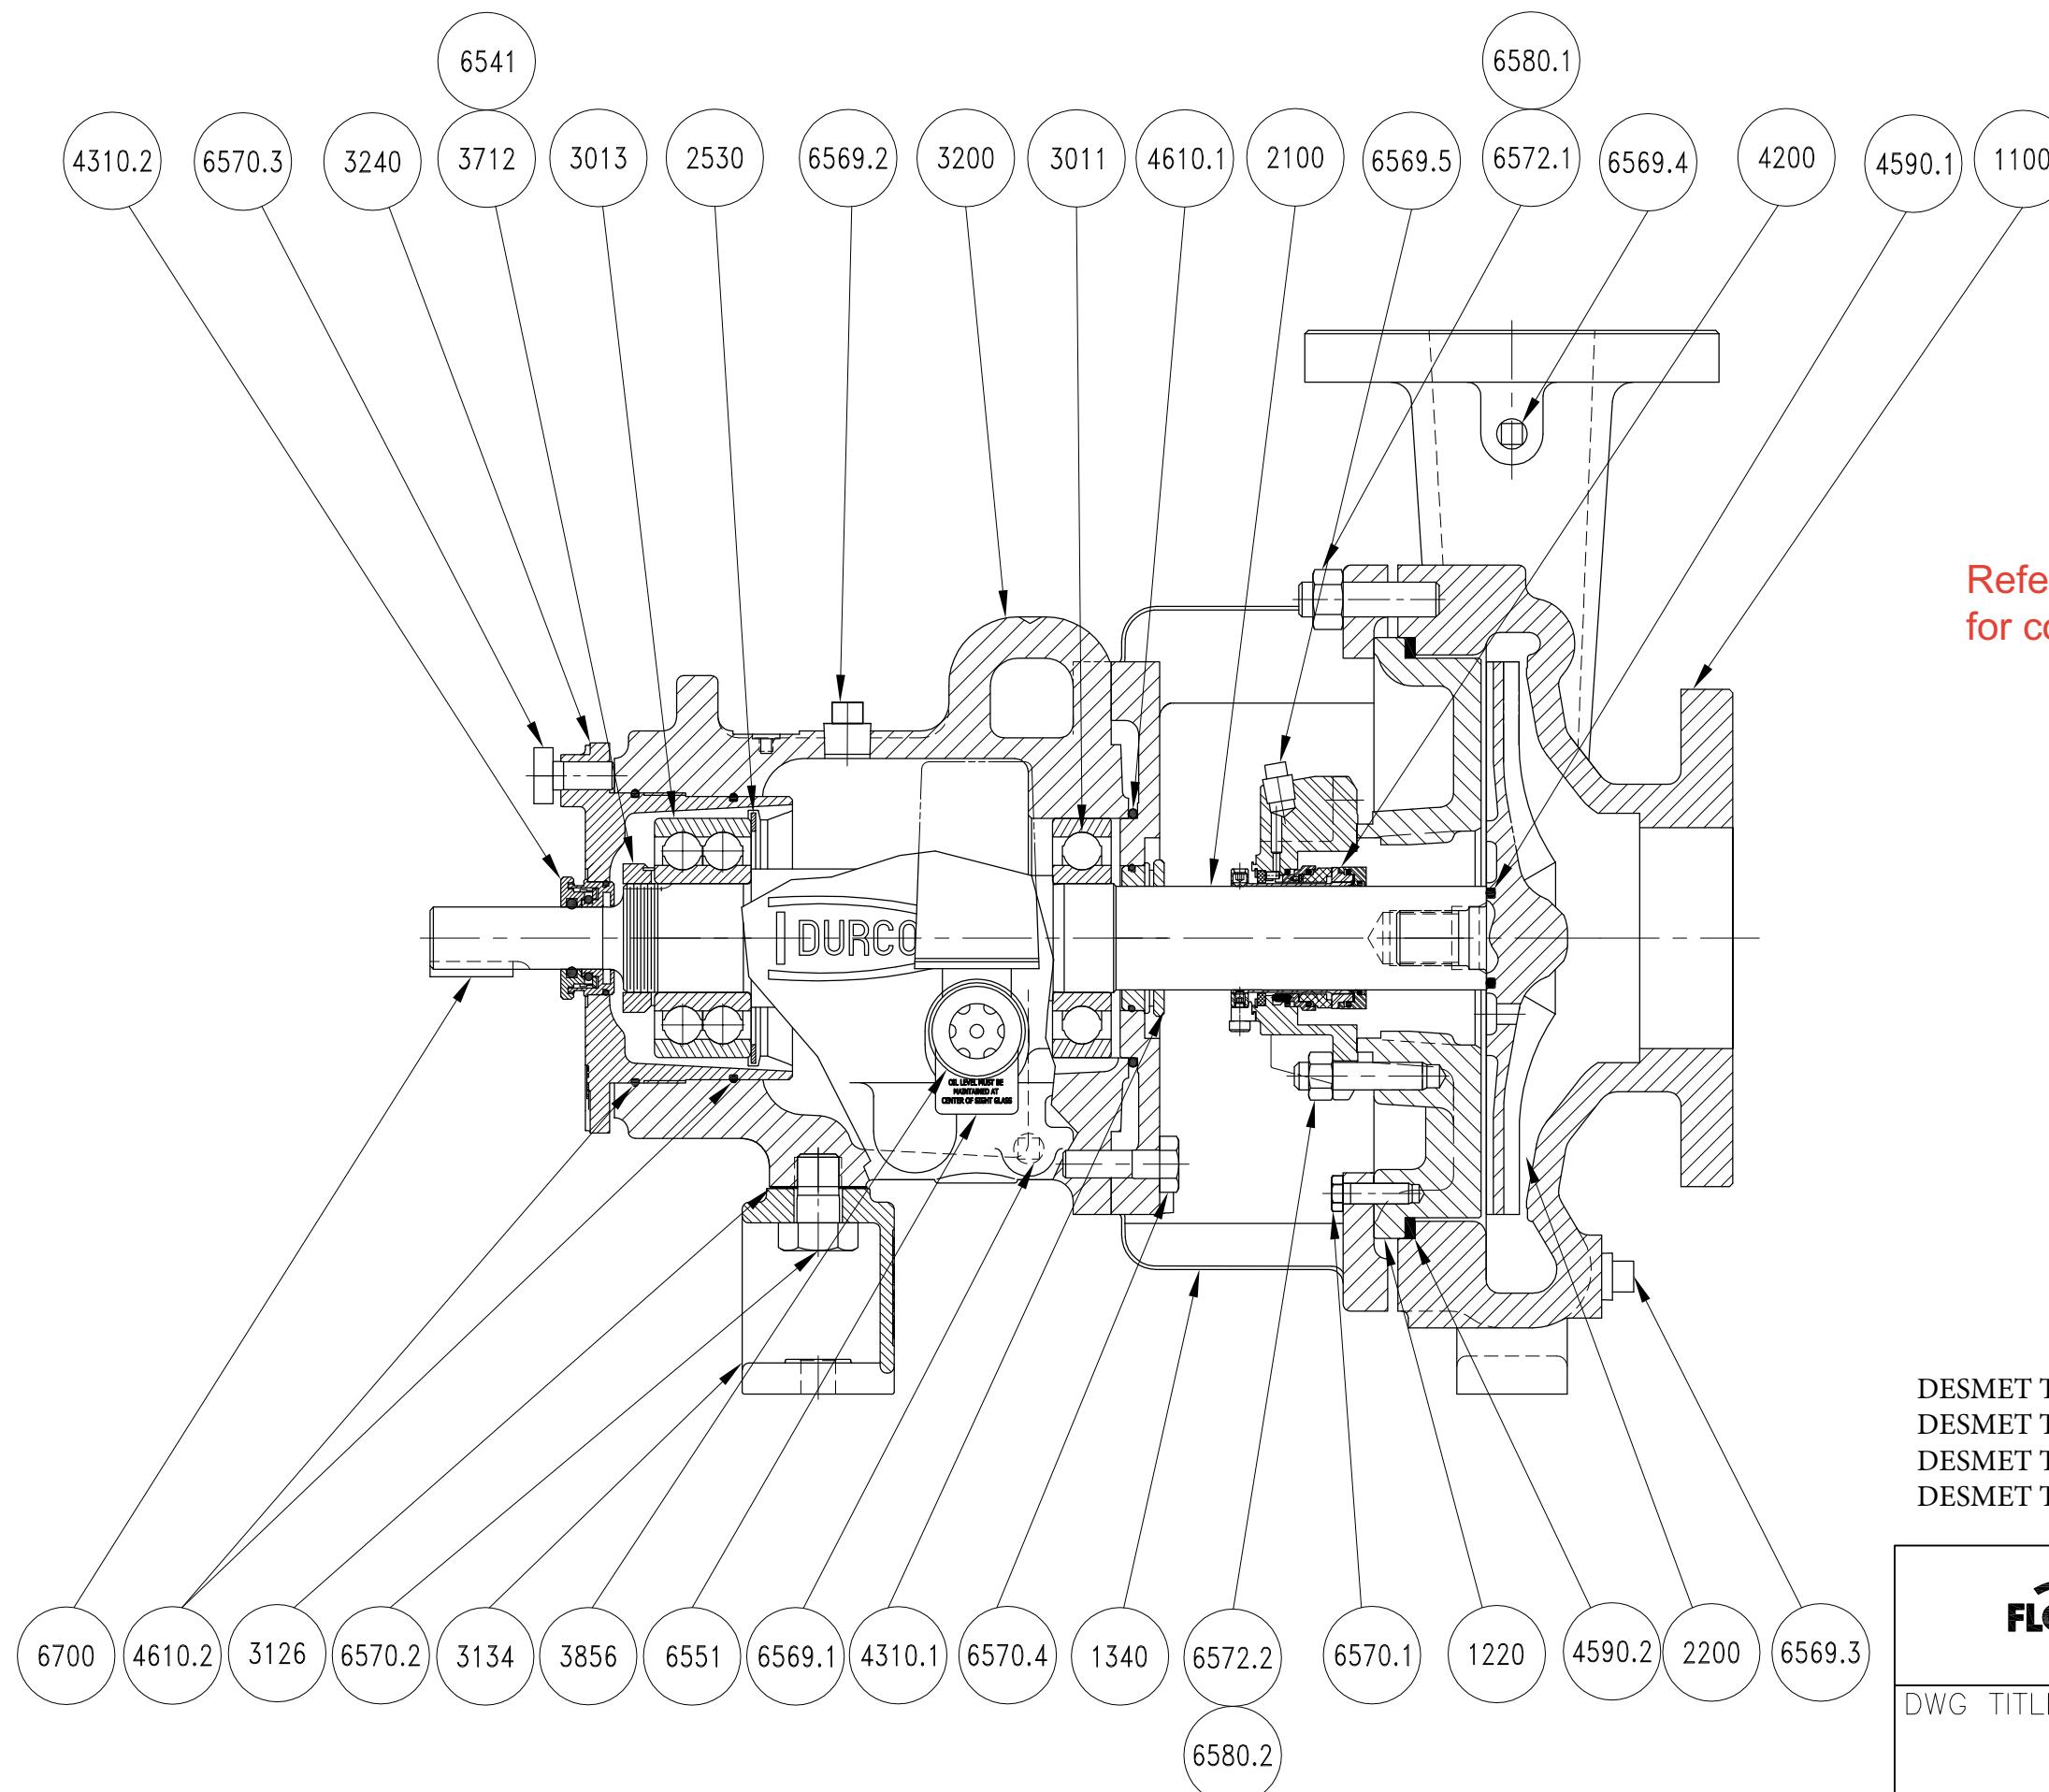

DESMET TAG#: PW502.1/1, WORLD ENERGY TAG#: 19-P-754A,
 DESMET TAG#: PW502.1/2, WORLD ENERGY TAG #: 19-P-754B,
 DESMET TAG#: PW502.2/1, WORLD ENERGY TAG#: 19-P-854A,
 DESMET TAG#: PW502.2/2, WORLD ENERGY TAG#: 19-P-854B

 Flowserve Chesapeake Operations		
DWG TITLE	MARK 3, 2K STD, STD BRG, MECH SEAL W/ SLD SHFT, FM, FOOT MTG, OP IMPELLER	
SIZE	DRAWING NO.	REV.
A4	0000AMK3SXX2KXXFTOPSSMSFM	Page 1 of 1
SCALE:	NTS	UNITS:
		SHEET NO. 1 of 1