



Customer Document title:

Cross Section

Flowserve Document title: **Cross Section**Flowserve Document No.: **1400944-011-1016-01**Document Revision No.: **A**Flowserve Order No.: **1400944**Flowserve Serial No.: **1400944CHP011A/D**Pump Type/Size: **MARK 3 STANDARD / 2K4X3-10HRV**Quantity: **4**Customer Name: **DESMET BALLESTRA NORTH AMERICA**

PROJECT - WORPAR

ITEM NBR - P635A.1/1-P635A.1/2

P635A.2/1-P635A.2/2

TYPE - ASSY

eB NBR - 100212941.001

DATE - 11.02.2022

Customer Tag No: **DESMET TAG#: P635A.1/1, World Energy TAG#: 19-P-761A, DESMET TAG#: P635A.1/2, World Energy TAG#: 19-P-761B, DESMET TAG#: P635A.2/1, World Energy TAG#: 19-P-861A, DESMET TAG#: 635A.2/2, World Energy TAG#: 19-P-861B**

Customer PO No.: **28493**End User: **DESMET BALLESTRA NORTH AMERICA**

Please complete and return:


Document Reviewed by:

Document Reviewed date:

- ☐ **APPROVED. NO ACTION REQUIRED**
☐ **APPROVED. RE-SUBMIT AS FINAL**
☐ **APPROVED WITH COMMENTS.** DOCUMENT WILL BE MODIFIED AND RESUBMITTED AS FINAL.
☐ **REJECTED.** CORRECT AND RE-SUBMIT FOR APPROVAL.
☐ **FOR INFORMATION.** REVIEW NOT REQUIRED
☐ **AS-BUILT**

- Return any documents sent for review with your comments by the stated return date. All documents not returned two weeks after requested Return date will be considered Approved, no action.
- Purchaser's comments and/or corrections within the scope of contract will be made on the first completed document submitted by Flowserve Corp. and returned.
- Corrections, alterations, additions and/or modifications outside scope of contract or made after first submittal may require an additional engineering service charge.
- Items conditionally approved or with deferred approval by purchaser must be specifically stated otherwise delivery may be affected.

Rev	Revision Description	Released	Release Date
	For Information	Morris, Tamika	04-Feb-22

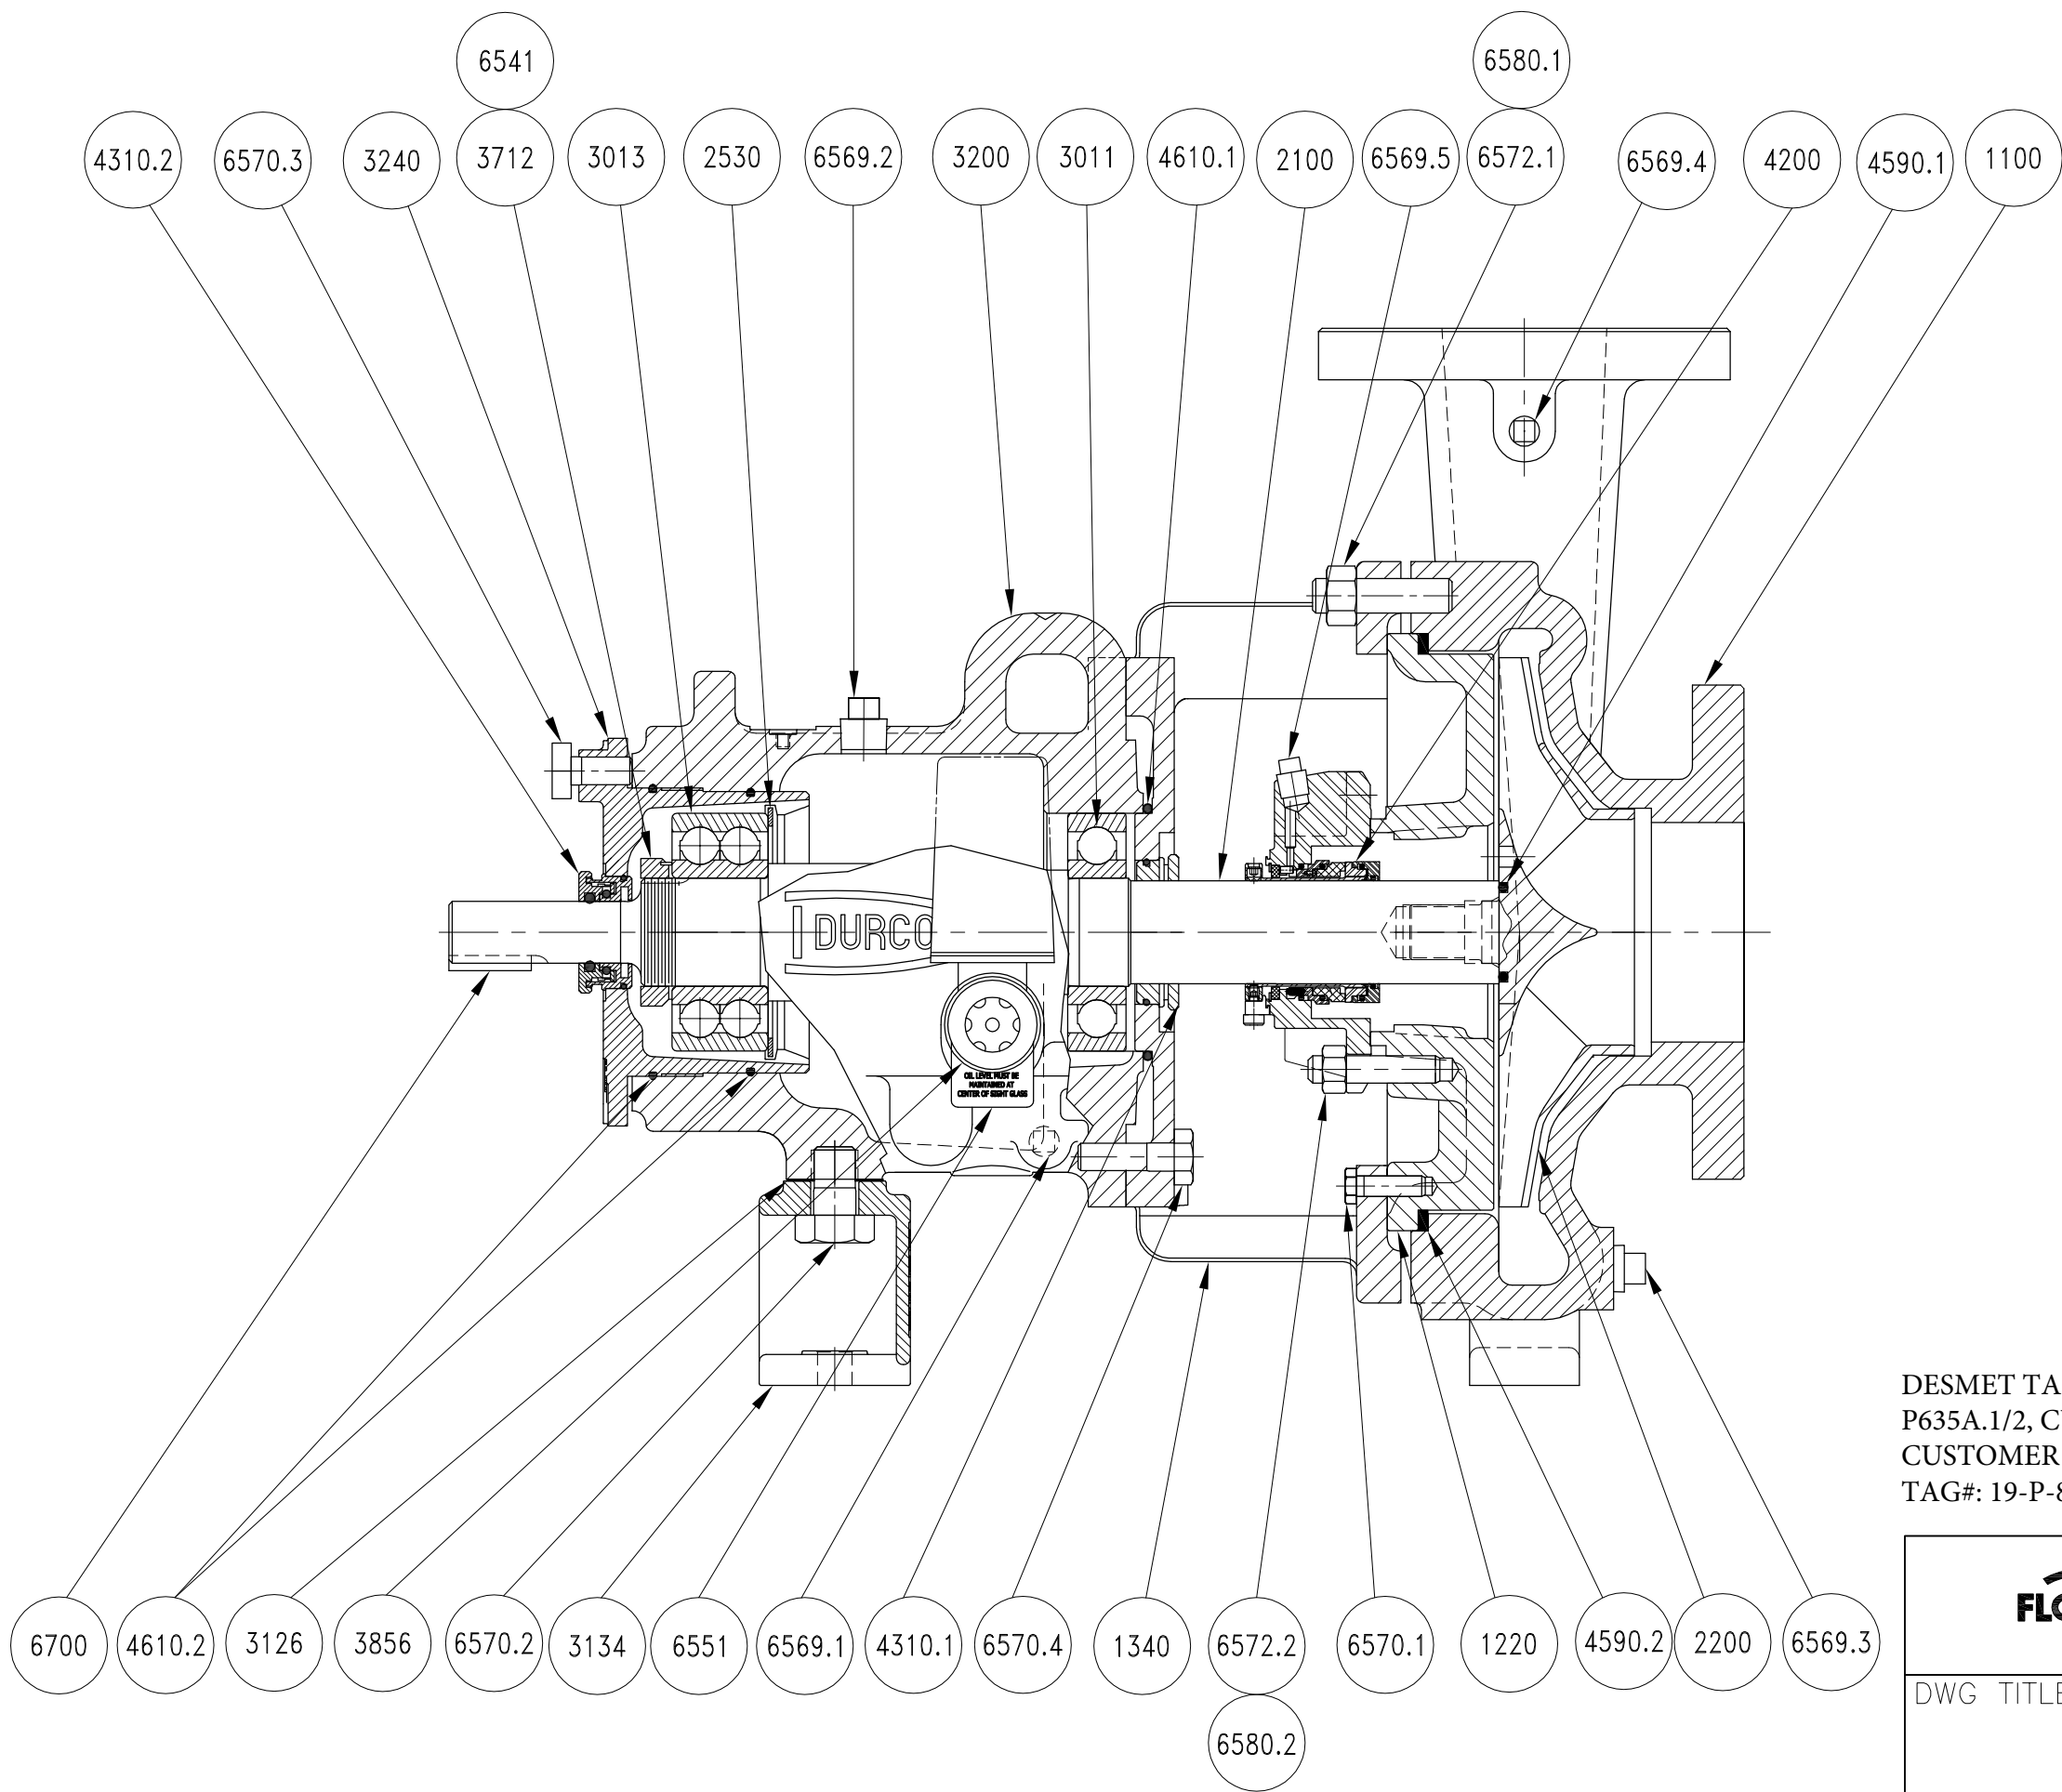

DESMET TAG#: P635A.1/1, CUSTOMER TAG#: 19-P-761A, DESMET TAG#: P635A.1/2, CUSTOMER TAG#: 19-P-761B, DESMET TAG#: P635A.2/1, CUSTOMER TAG#: 19-P-861A, DESMET TAG#: 635A.2/2, CUSTOMER TAG#: 19-P-861B,



Chesapeake Operations

DWG TITLE MARK 3, 2K STD, STD BRG, MECH SEAL
W/ SLD SHFT, FM, FOOT MTG, RV IMPELLER

SIZE	DRAWING NO.	REV.
A4	0000AMK3SXX2KXXFTRVSSMSFM	
Page 1 of 1		
SCALE:	NTS	UNITS:
SHEET NO.	1	of 1