



Customer Document title:

Cross Section

Flowserve Document title: **Cross Section**Flowserve Document No.: **1400944-017-1016-01**Document Revision No.: **A**Flowserve Order No.: **1400944**Flowserve Serial No.: **1400944CHP017A/B**Pump Type/Size: **MARK 3 STANDARD /**Quantity: **2**Customer Name: **DESMET BALLESTRA NORTH AMERICA****PROJECT - WORPAR****ITEM NBR - PW503E.2/1-PW503E.2/2****TYPE - ASSY****eB NBR - 100213001.001****DATE - 11.02.2022**Customer Tag No: **DESMET TAG#:PW503E.2/1,World Energy TAG#:19-P-875A, DESMET TAG#:PW503E.2/2, World Energy TAG#: 19-P-875B**Customer PO No.: **28493**End User: **DESMET BALLESTRA NORTH AMERICA**

Please complete and return:


Document Reviewed by:

Document Reviewed date:


- ☐ **APPROVED. NO ACTION REQUIRED**
- ☐ **APPROVED. RE-SUBMIT AS FINAL**
- ☐ **APPROVED WITH COMMENTS.** DOCUMENT WILL BE MODIFIED AND RESUBMITTED AS FINAL.
- ☐ **REJECTED.** CORRECT AND RE-SUBMIT FOR APPROVAL.
- ☐ **FOR INFORMATION.** REVIEW NOT REQUIRED
- ☐ **AS-BUILT**

- Return any documents sent for review with your comments by the stated return date. All documents not returned two weeks after requested Return date will be considered Approved, no action.
- Purchaser's comments and/or corrections within the scope of contract will be made on the first completed document submitted by Flowserve Corp. and returned.
- Corrections, alterations, additions and/or modifications outside scope of contract or made after first submittal may require an additional engineering service charge.
- Items conditionally approved or with deferred approval by purchaser must be specifically stated otherwise delivery may be affected.

Rev	Revision Description	Released	Release Date
	For Information	Morris, Tamika	04-Feb-22

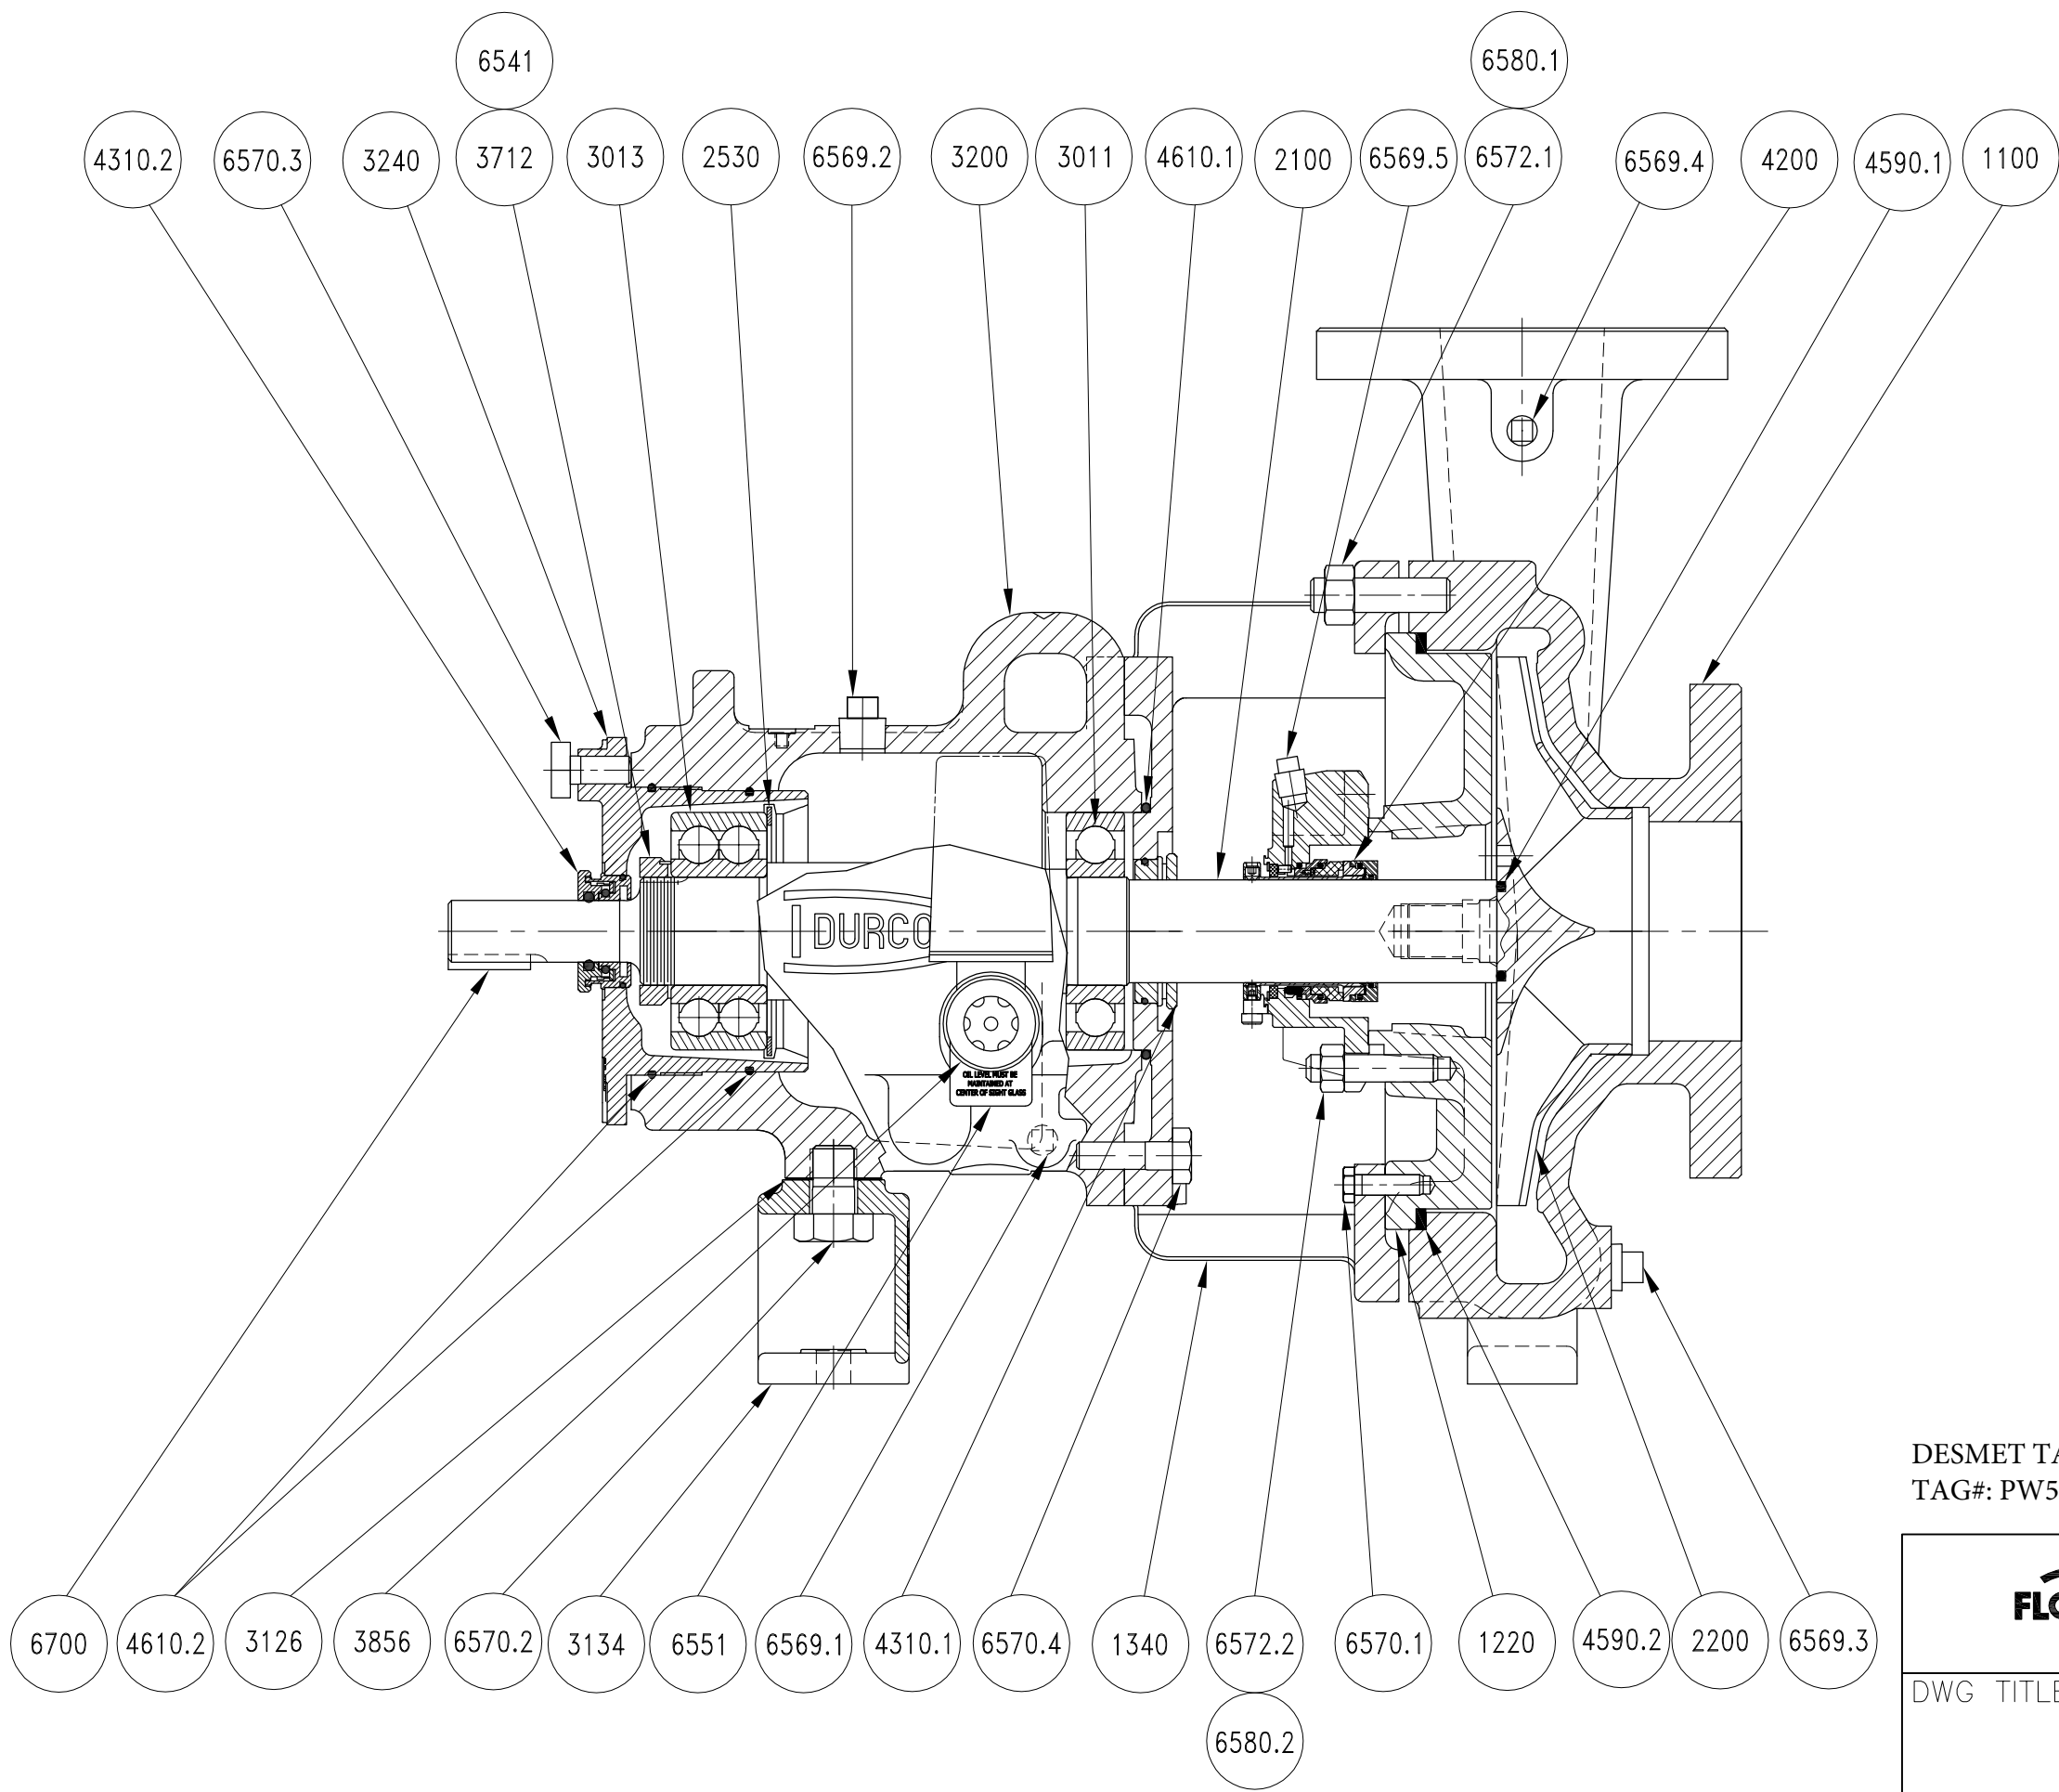

DESMET TAG#: PW503E.2/1, CUSTOMER TAG#: 19-P-875A, DESMET TAG#: PW503E.2/2, CUSTOMER TAG#: 19-P-875B

<div><div>FLOWSERVE®</div><div>Chesapeake Operations</div></div>			
DWG TITLE MARK 3, 2K STD, STD BRG, MECH SEAL W/ SLD SHFT, FM, FOOT MTG, RV IMPELLER			
SIZE	DRAWING NO.		REV.
A4	0000AMK3SXX2KXXFTRVSSMSFM		
	Page 1 of 1		
SCALE:	NTS	UNITS:	SHEET NO. 1 of 1