



Customer Document title:

Cross Section

Flowserve Document title: **Cross Section**Flowserve Document No.: **1400944-015-1016-01**Document Revision No.: **A**Flowserve Order No.: **1400944**Flowserve Serial No.: **1400944CHP015A/D**Pump Type/Size: **MARK 3 STANDARD / 2K6X4-10HRV**Quantity: **4**Customer Name: **DESMET BALLESTRA NORTH AMERICA**

PROJECT - WORPAR

ITEM NBR - P650/81C.1-1-P650/81C.1-2

P650/81C.2/1-P650/81C.2-2

TYPE - ASSY

eB NBR - 100212981.001

DATE - 11.02.2022

Customer Tag No: **DESMET TAG#:P650/81C.1-1,World Energy TAG#: 19-P-777A,DESMET TAG#:P650/81C.1-2, World Energy TAG#: 19-P-777B, DESMET TAG#: P650/81C.2-1,World Energy TAG#:19-P-877A, DESMET TAG#:P650/81C.2-2,World Energy#: 19-P-877B**

Customer PO No.: **28493**End User: **DESMET BALLESTRA NORTH AMERICA**

Please complete and return:


Document Reviewed by:

Document Reviewed date:


- ☐ APPROVED. NO ACTION REQUIRED
- ☐ APPROVED. RE-SUBMIT AS FINAL
- ☐ APPROVED WITH COMMENTS. DOCUMENT WILL BE MODIFIED AND RESUBMITTED AS FINAL.
- ☐ REJECTED. CORRECT AND RE-SUBMIT FOR APPROVAL.
- ☐ FOR INFORMATION. REVIEW NOT REQUIRED
- ☐ AS-BUILT

- Return any documents sent for review with your comments by the stated return date. All documents not returned two weeks after requested Return date will be considered Approved, no action.
- Purchaser's comments and/or corrections within the scope of contract will be made on the first completed document submitted by Flowserve Corp. and returned.
- Corrections, alterations, additions and/or modifications outside scope of contract or made after first submittal may require an additional engineering service charge.
- Items conditionally approved or with deferred approval by purchaser must be specifically stated otherwise delivery may be affected.

Rev	Revision Description	Released	Release Date
	For Information	Morris, Tamika	04-Feb-22

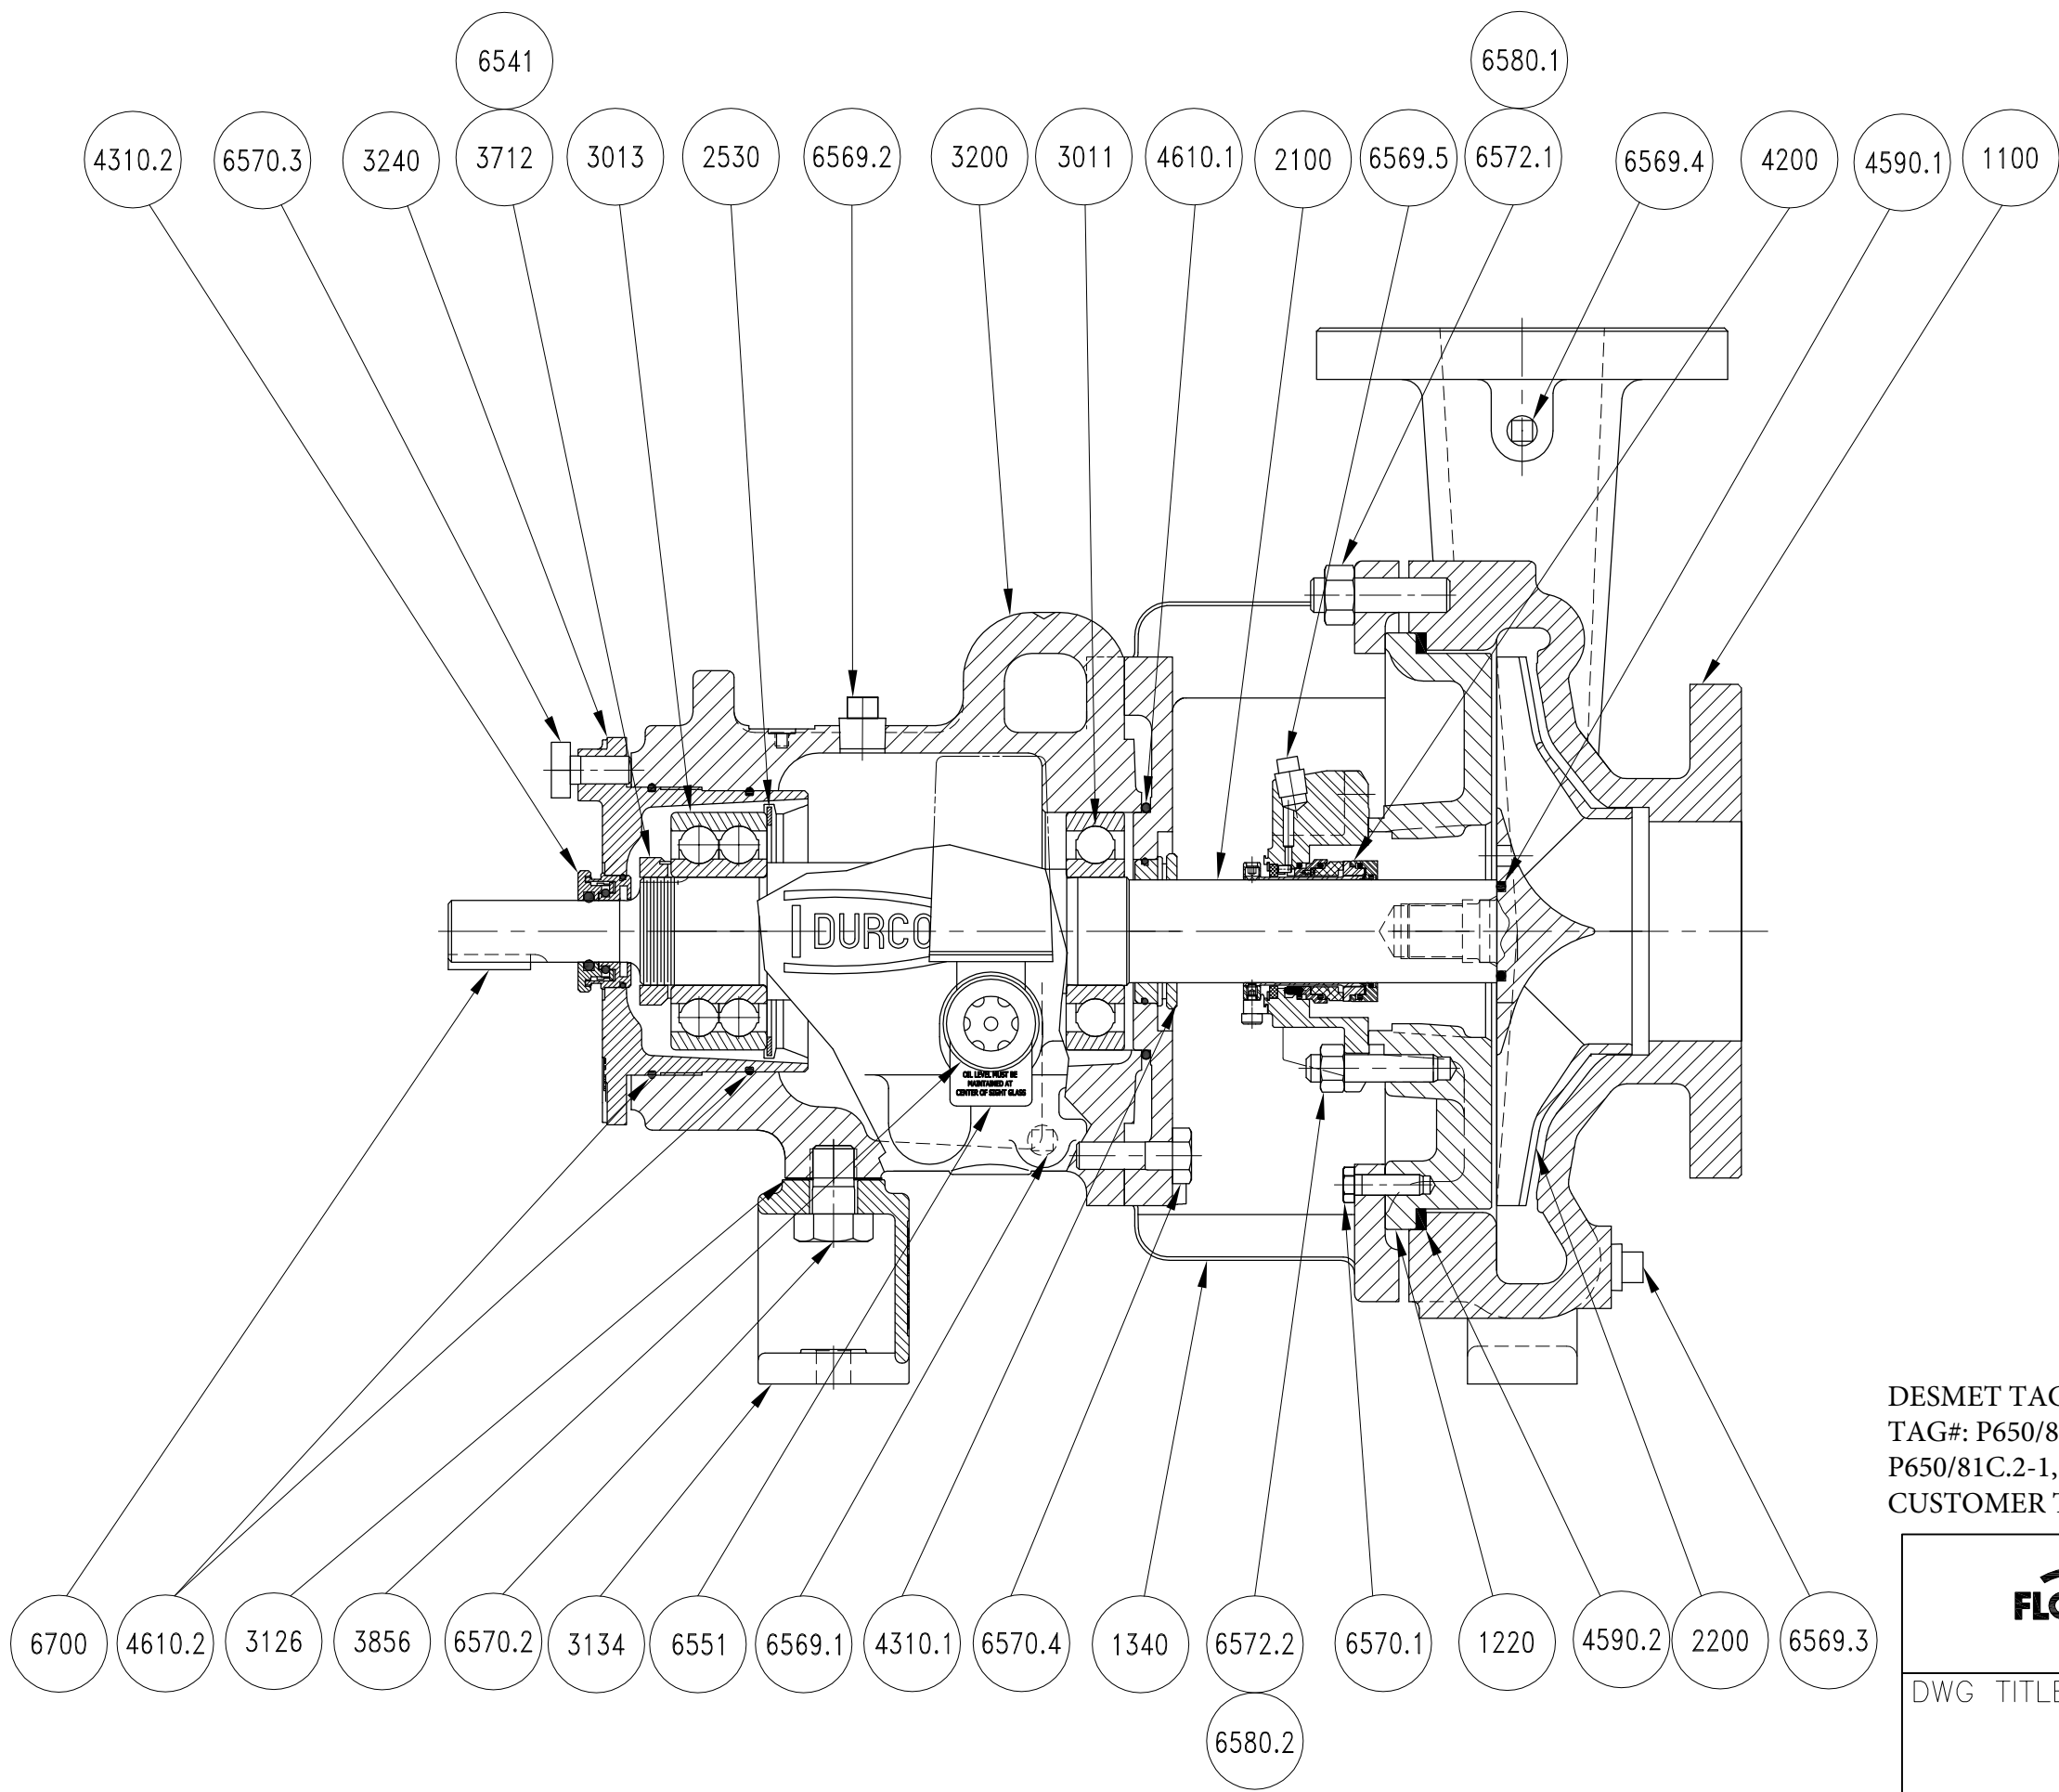

DESMET TAG#: P650/81C.1-1, CUSTOMER TAG#: 19-P-777A, DESMET TAG#: P650/81C.1-2, CUSTOMER TAG#: 19-P-777B, DESMET TAG#: P650/81C.2-1, CUSTOMER TAG#: 19-P-877A, DESMET TAG#: P650/81C.2-2, CUSTOMER TAG#: 19-P-877B



Chesapeake Operations

DWG TITLE

MARK 3, 2K STD, STD BRG, MECH SEAL
W/ SLD SHFT, FM, FOOT MTG, RV IMPELLER

SIZE <div>A4</div>	DRAWING NO. 0000AMK3SXX2KXXFTRVSSMSFM	REV.				
	Page 1 of 1					
SCALE:	NTS	UNITS:	SHEET NO.	1	of	1