


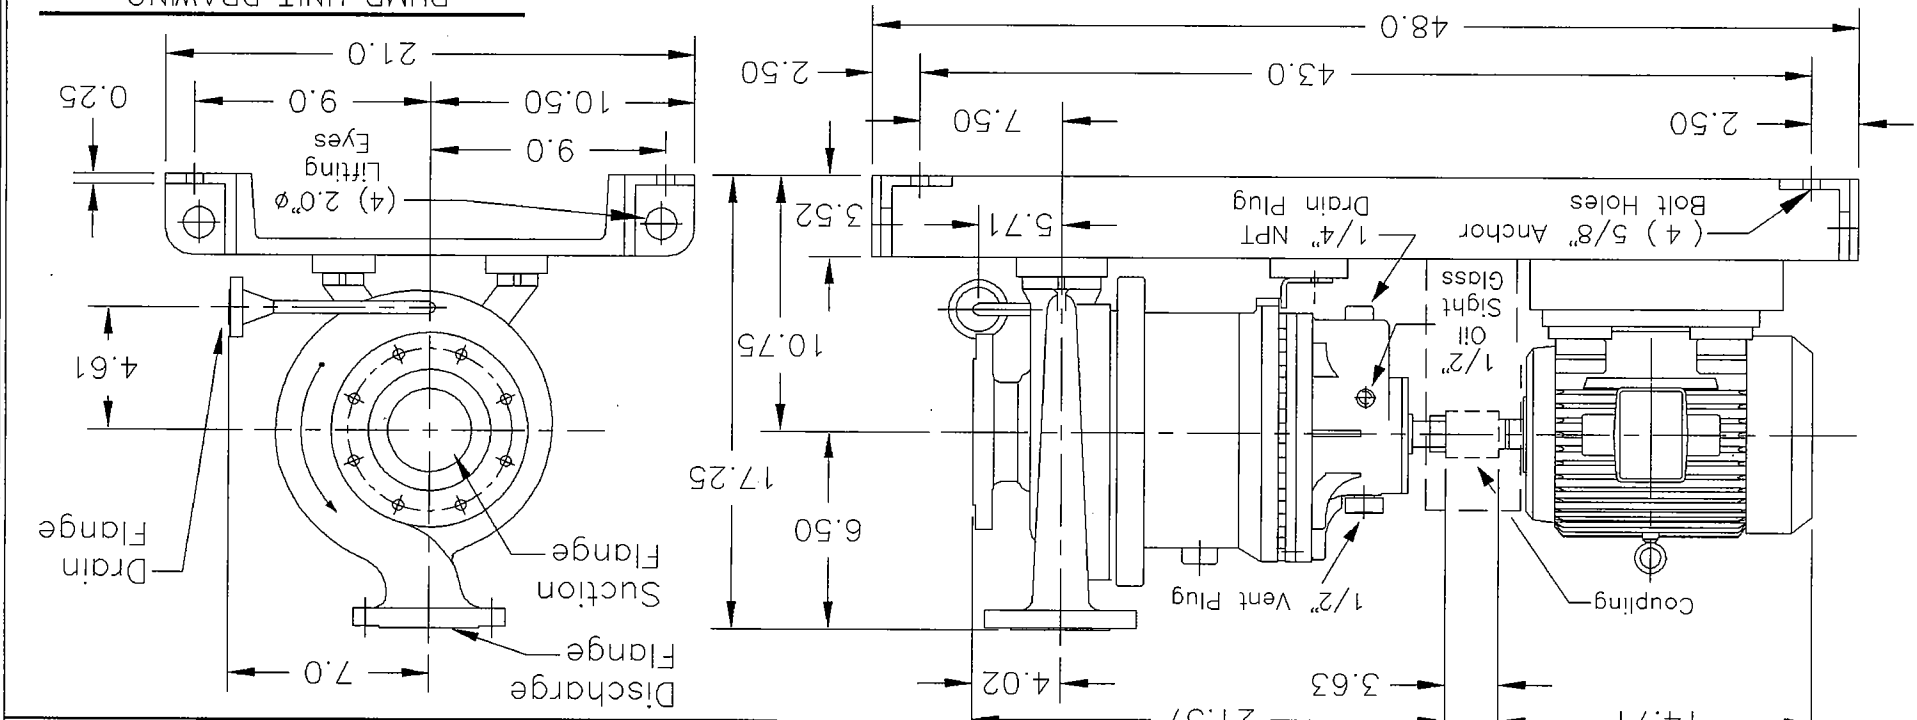

SERIAL NUMBER(S):
P00060316

PUMP DATA:		MODEL		SLM-AVO-1.5X1X8-09E03	MFG	TECO-	COUPLING: REXNORD OMEGA ES3R
MOTOR DATA:		SIZE		1.5 X 1 X 8	WESTINGHOUSE		
		SUCT. FLG.		1.5", 150# RF	HP	3	PT-100 TEMPERATURE PROBE
		DISCH. FLG.		1.0", 150# RF	RPM	1800	PMP-25 POWER MONITOR
		DRAIN CONN.		1/2", 150# RF	ENCL	TEFC	DOUBLE ISOLATION SHELL
					FRAME	182T	EQUIPPED WITH CDS SYSTEM
					PH/HZ	3/60	
					VOLTS	460	



ALL DIMENSIONS ±1/8" UNLESS OTHERWISE NOTED.

CERTIFIED CORRECT:
DATE: 20-MAR-2006
BY: JOHNN BUTLER

REV.	DATE	COMMENTS
1	18-MAY-2006	INCREASE MOTOR FROM 2 HP TO 3 HP

CUSTOMER	DEGUSSA CORPORATION
ENG. CONTR.	C0150.10002
P.O. NO.	4500164995
ITEM NO.	3042.00
KU JOB NO.	06-007
EST. WEIGHT	420 lbs
DWG. CODE NO.	06-007-3042.Dwg
DATE	03-APR-2006

PUMP UNIT DRAWING