
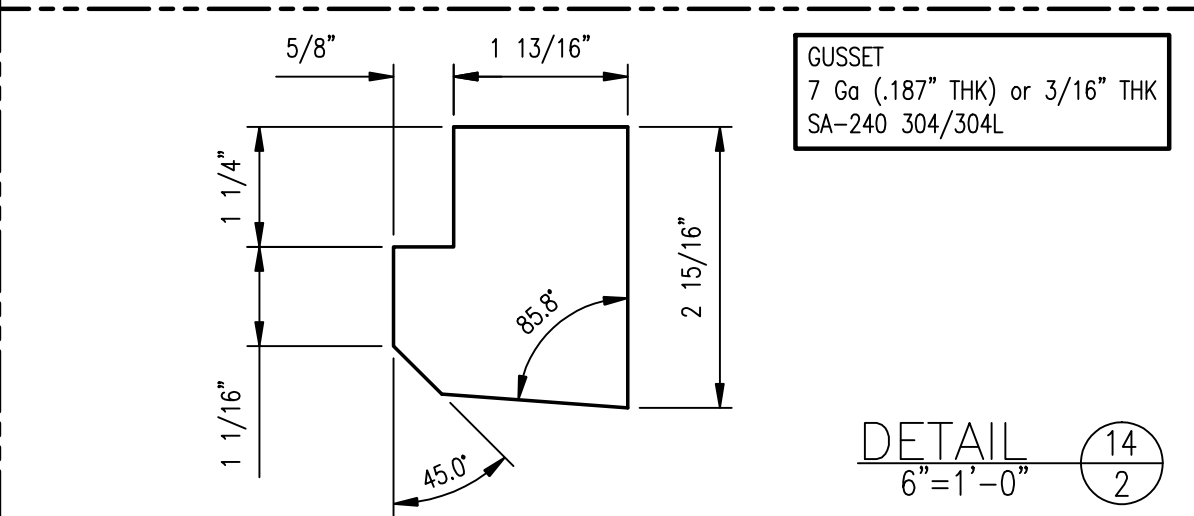
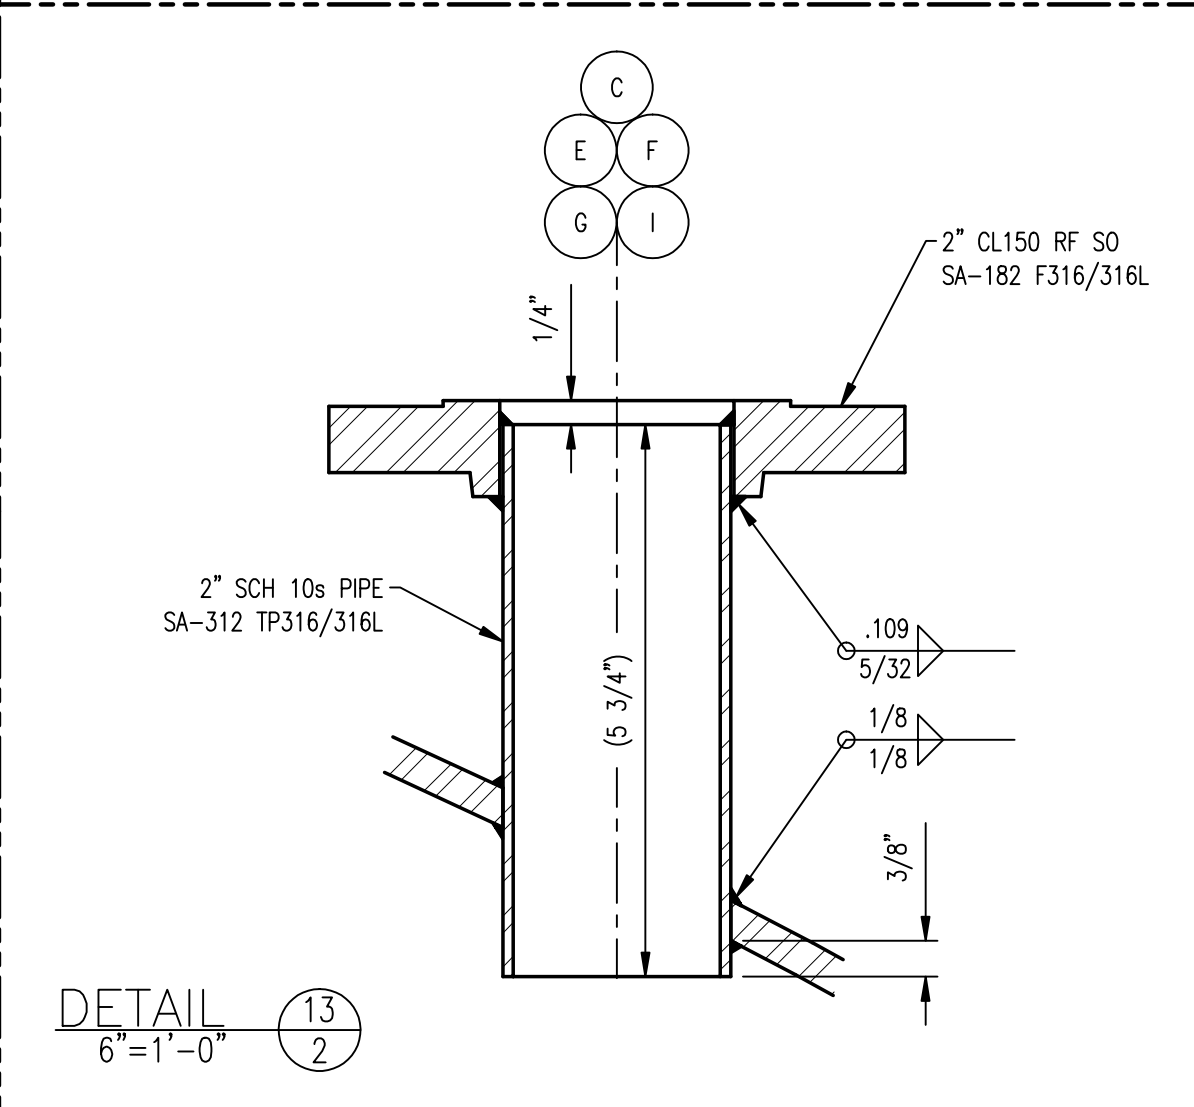
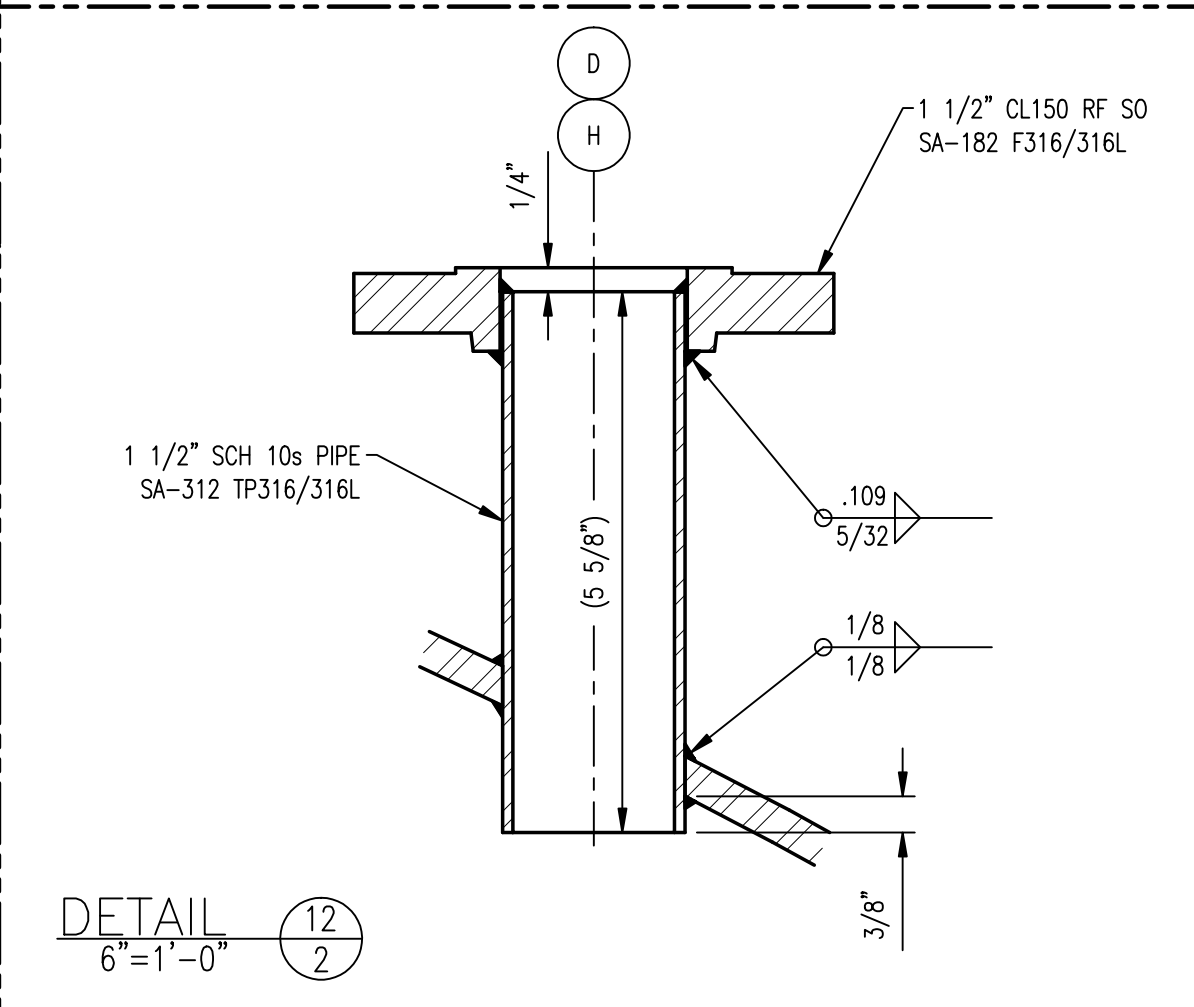
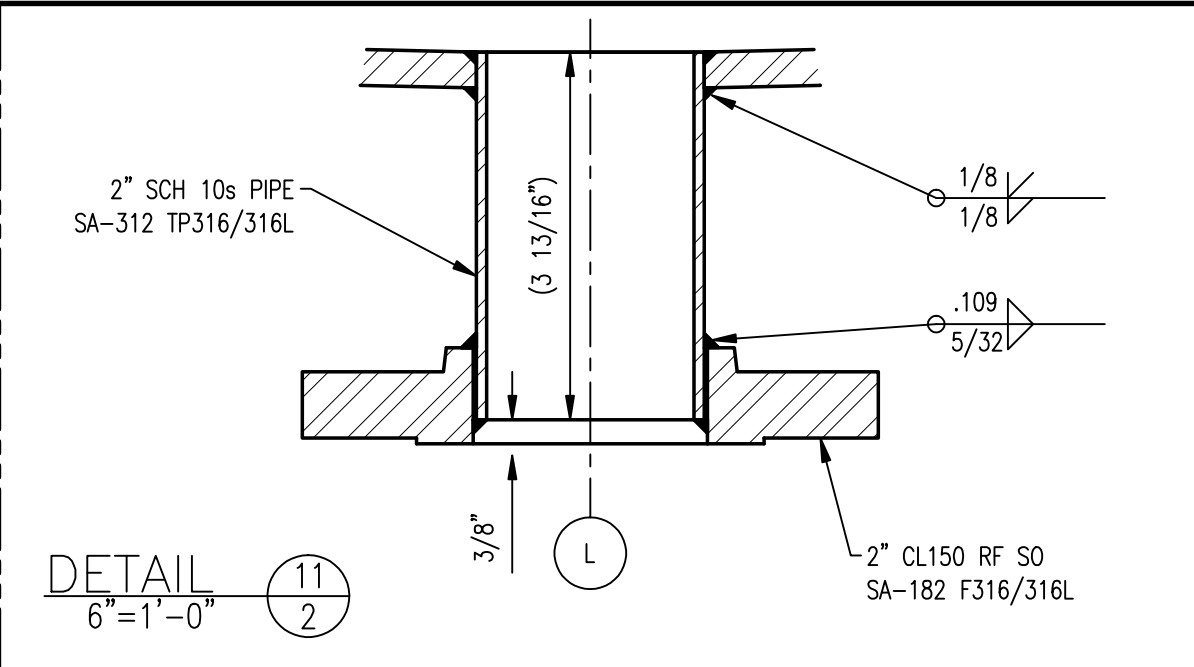
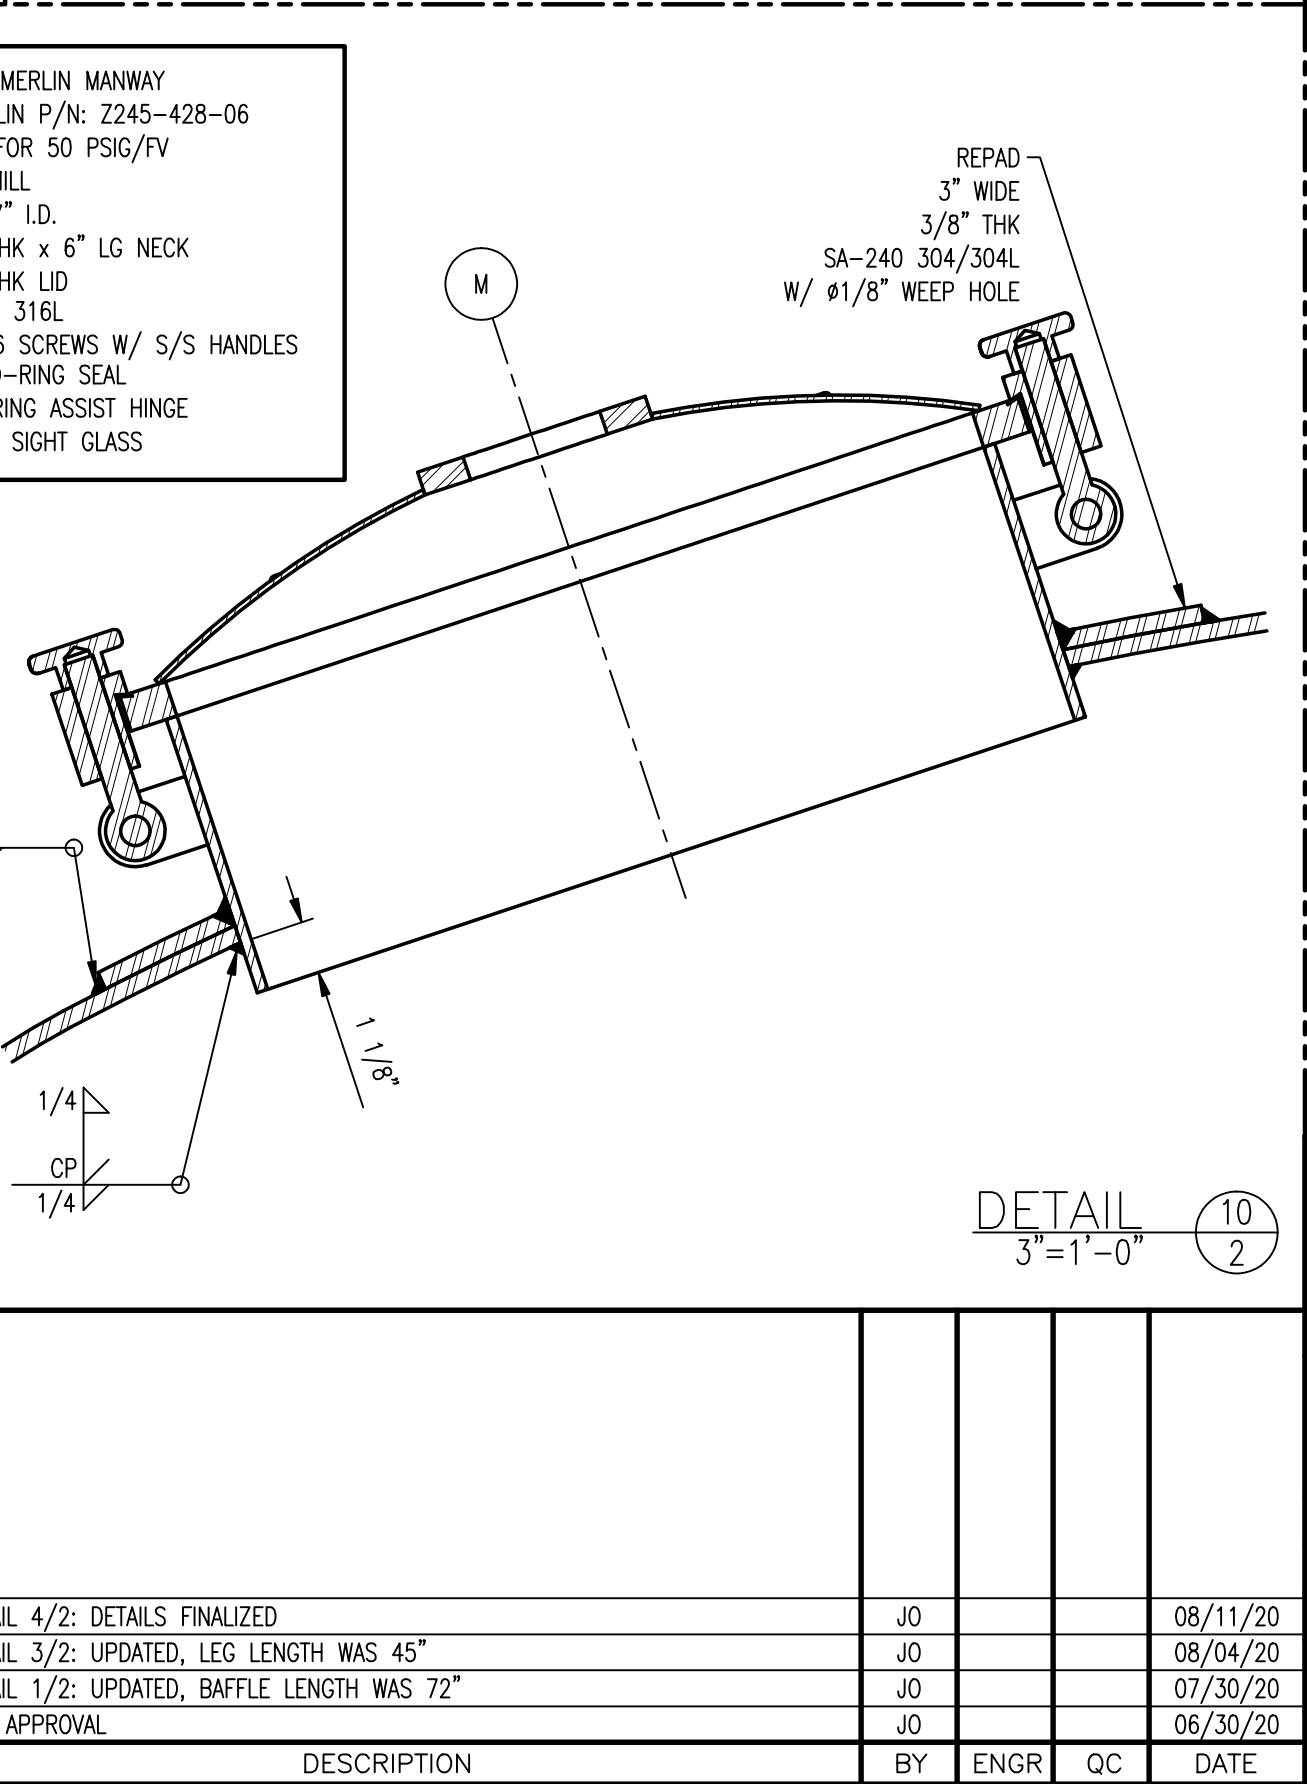
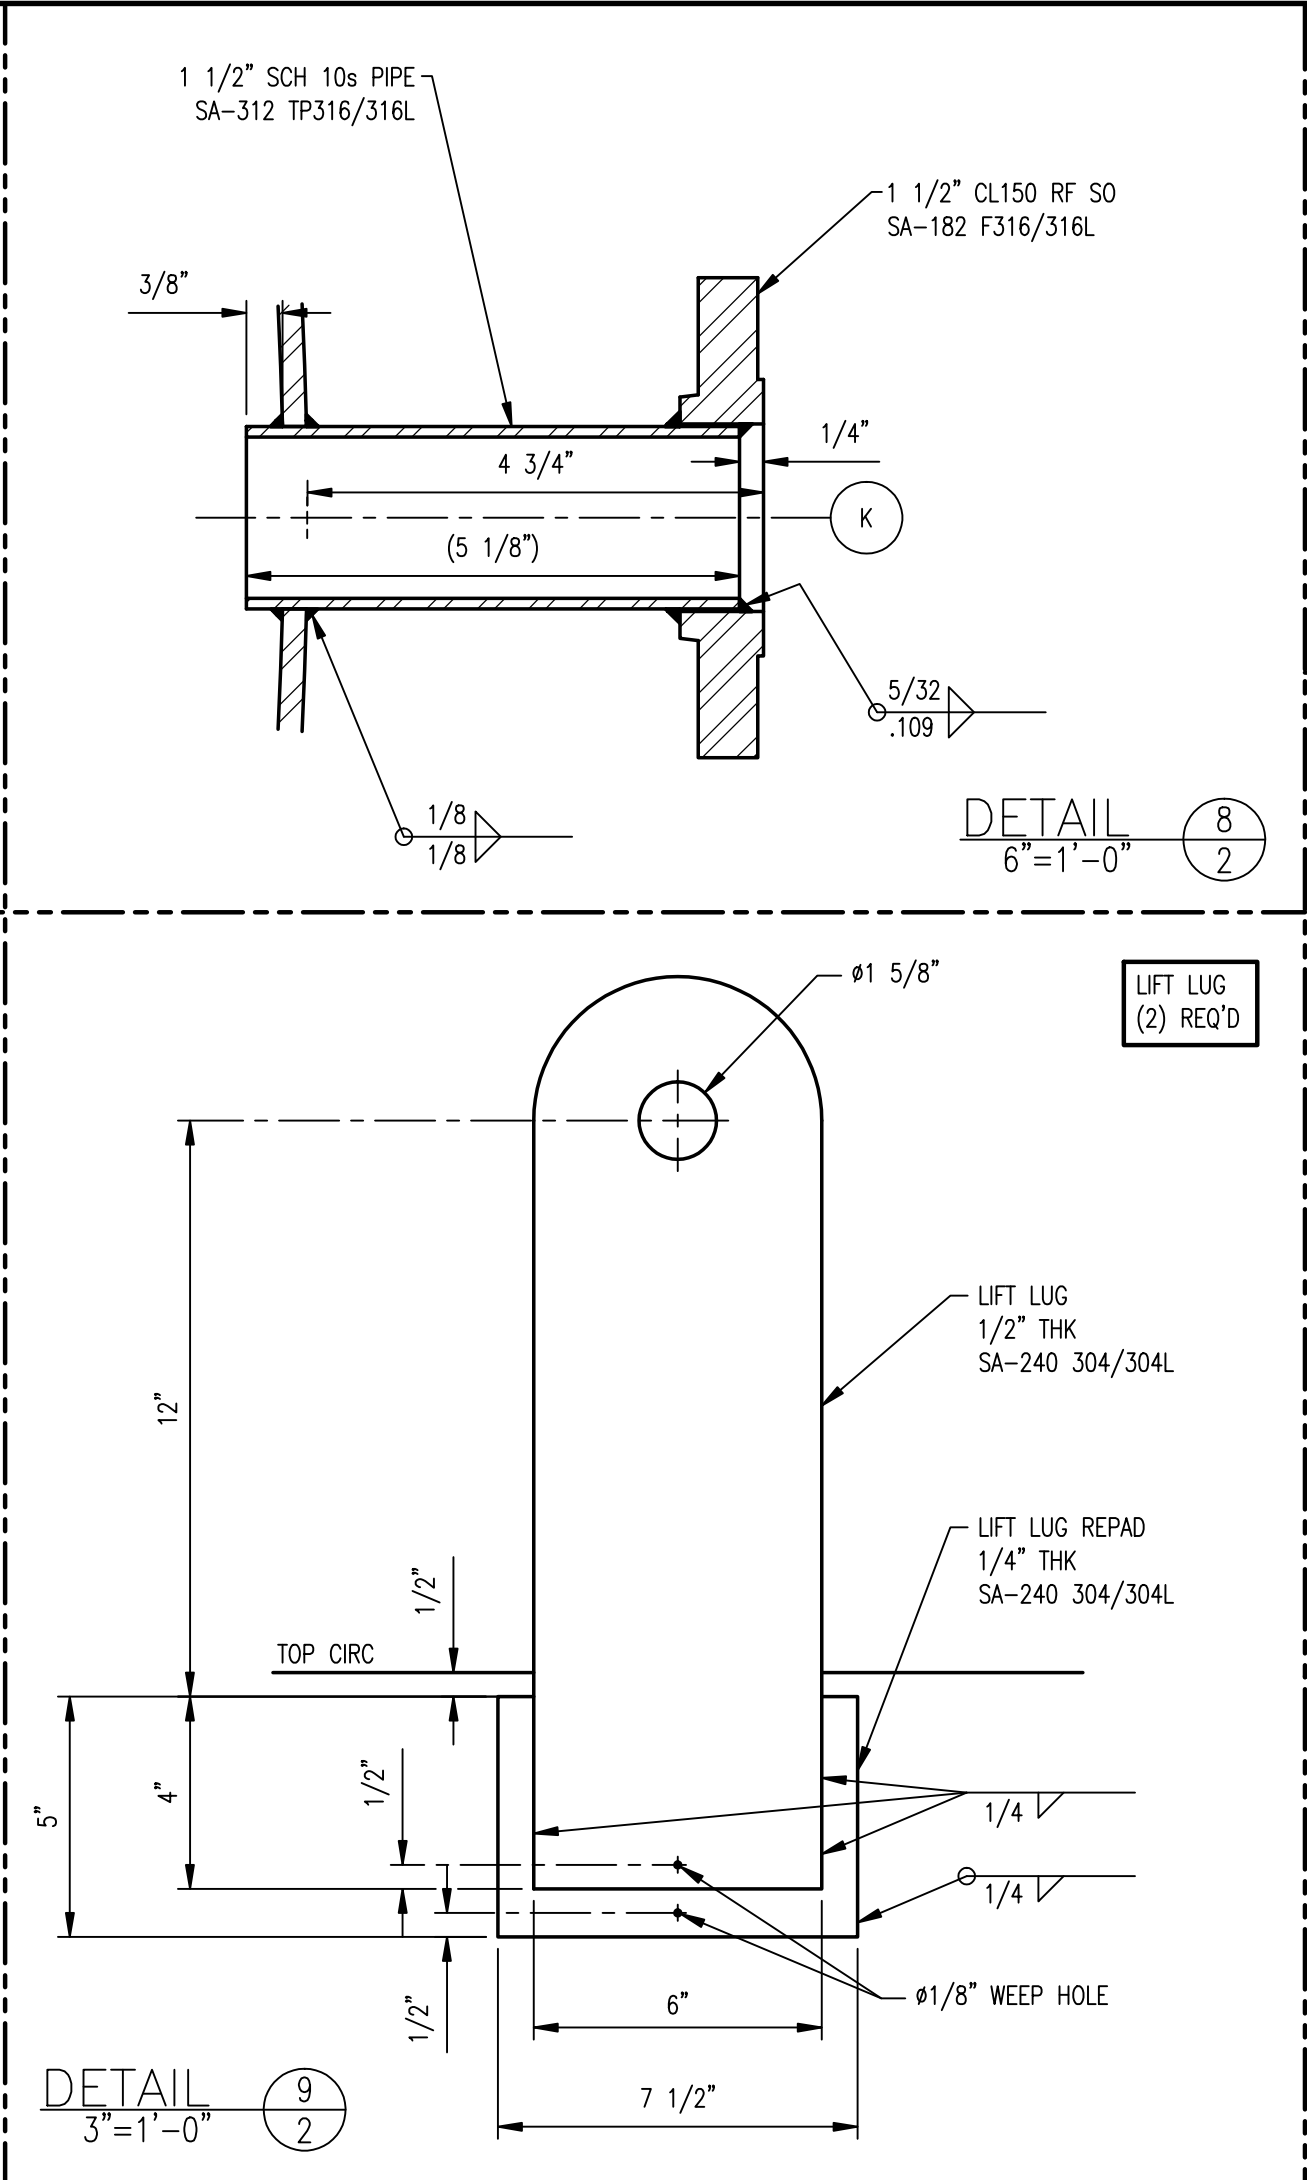
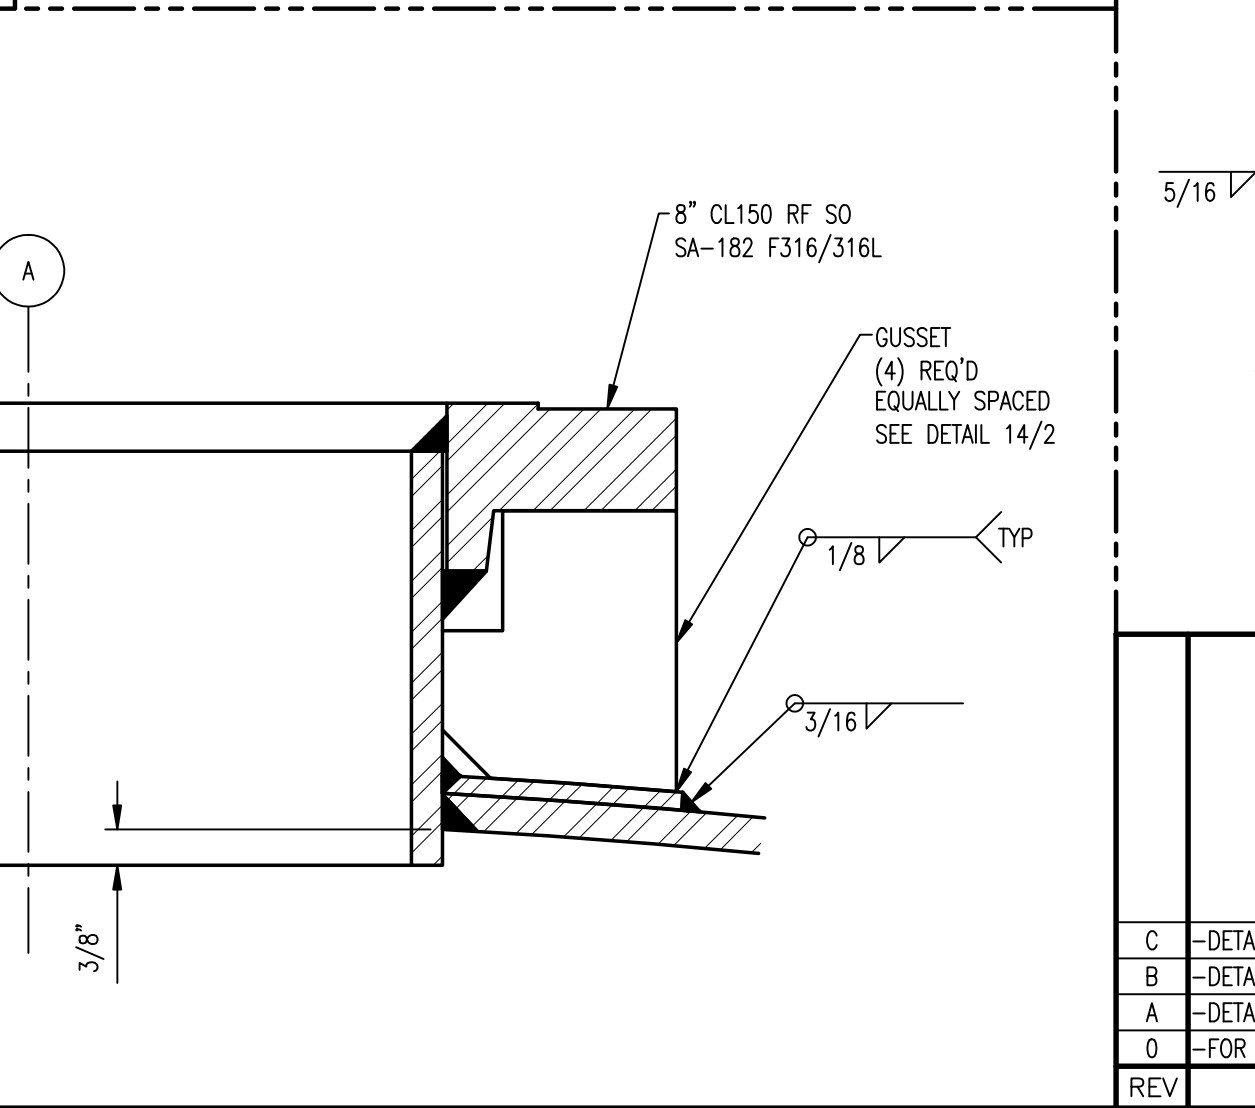
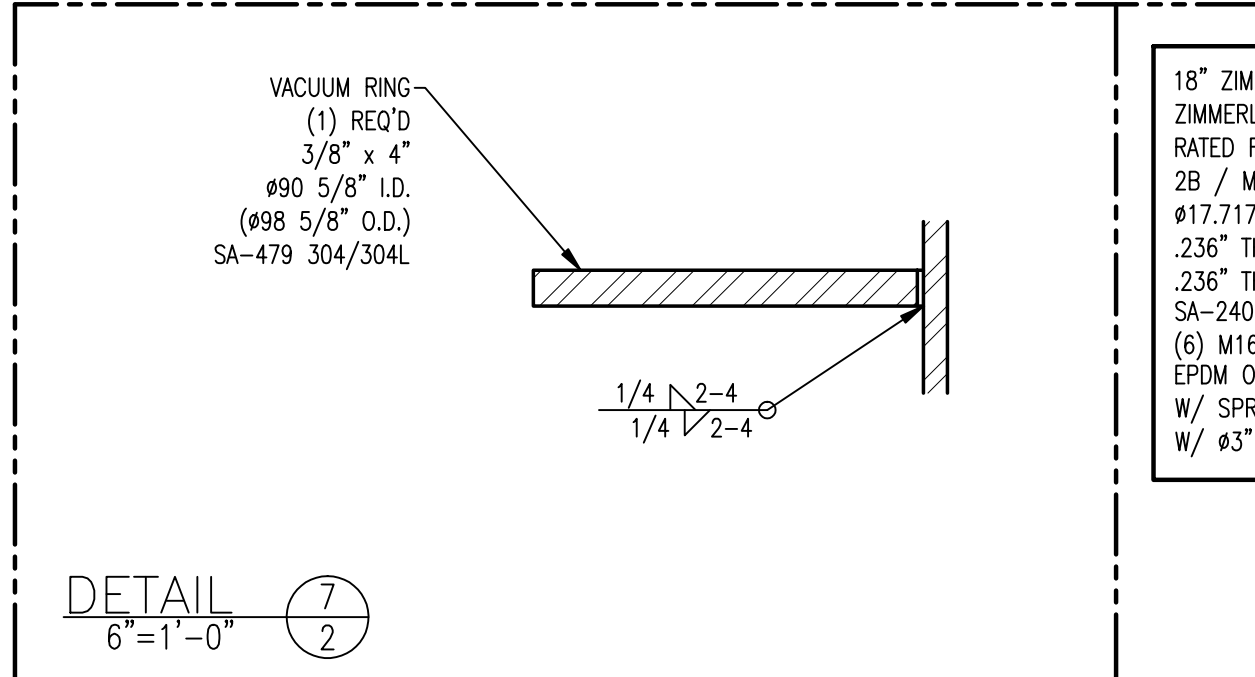
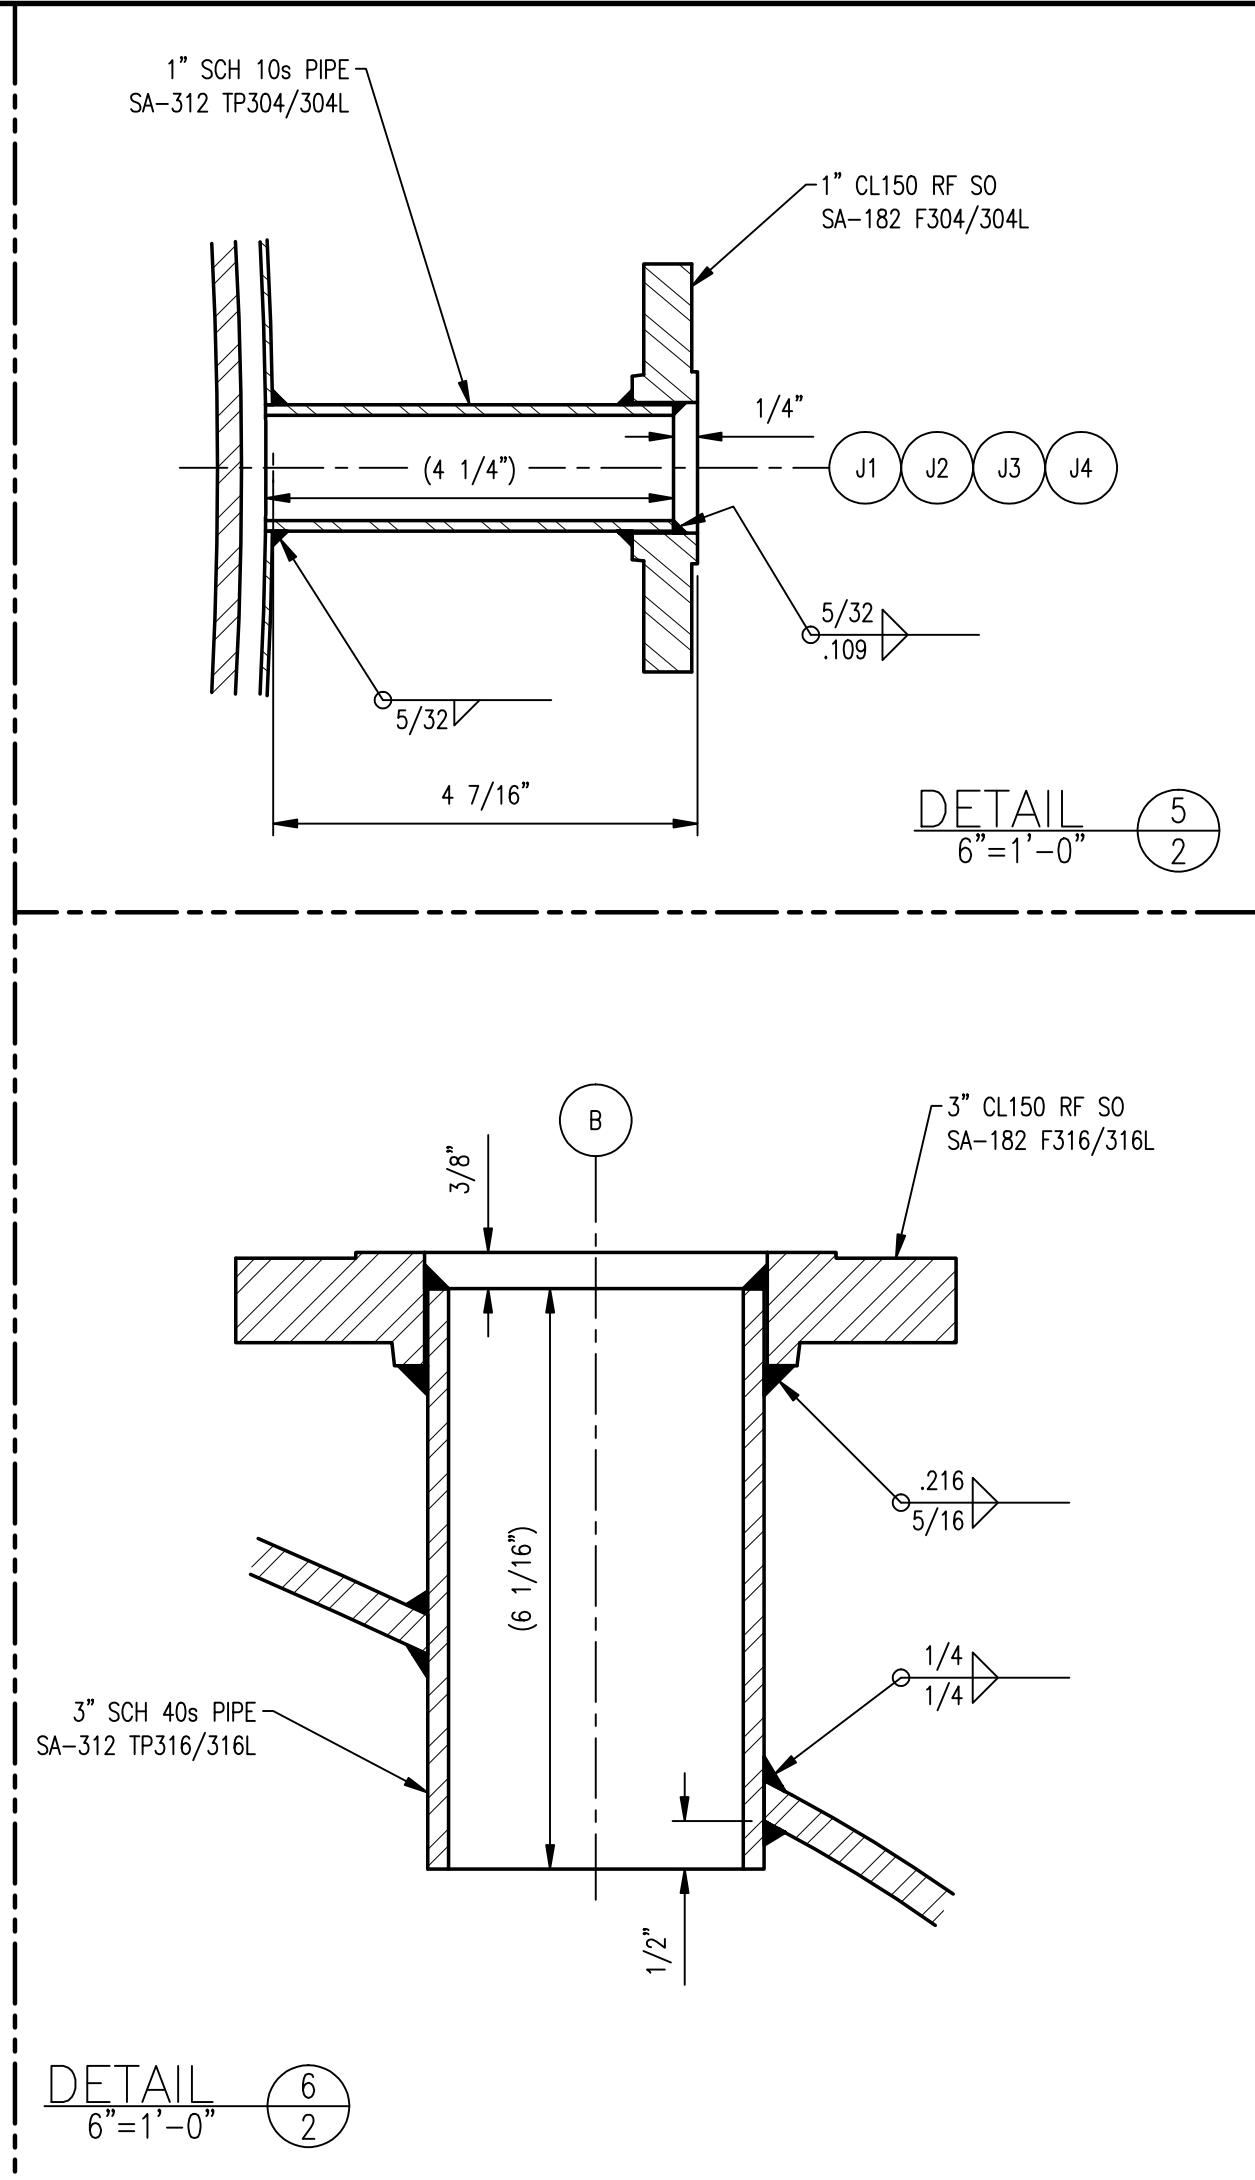
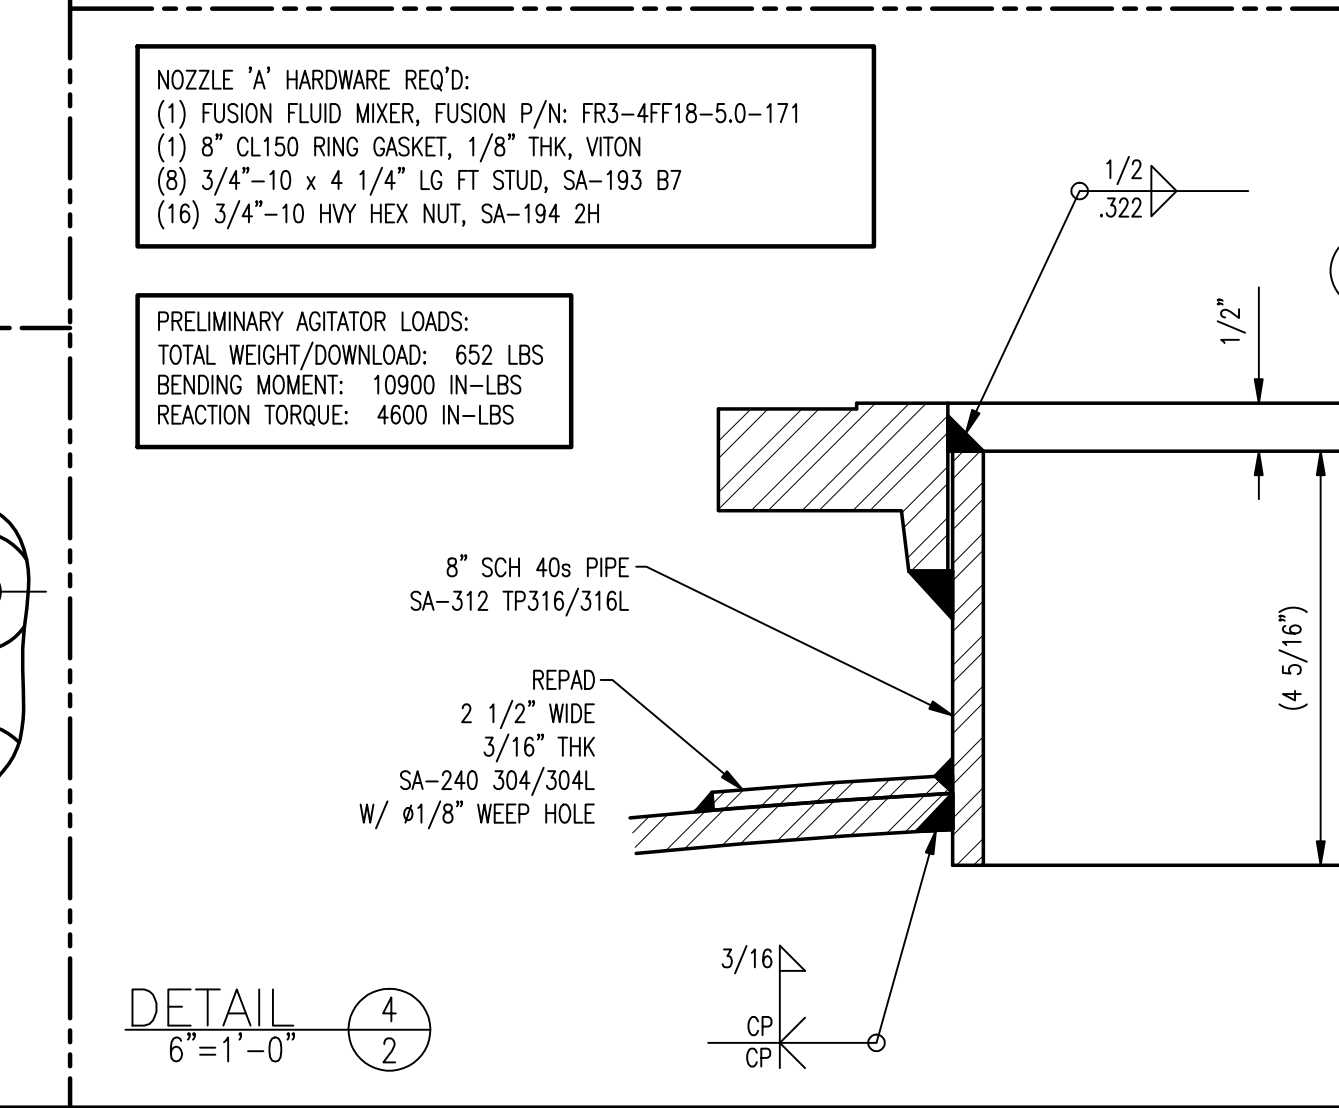
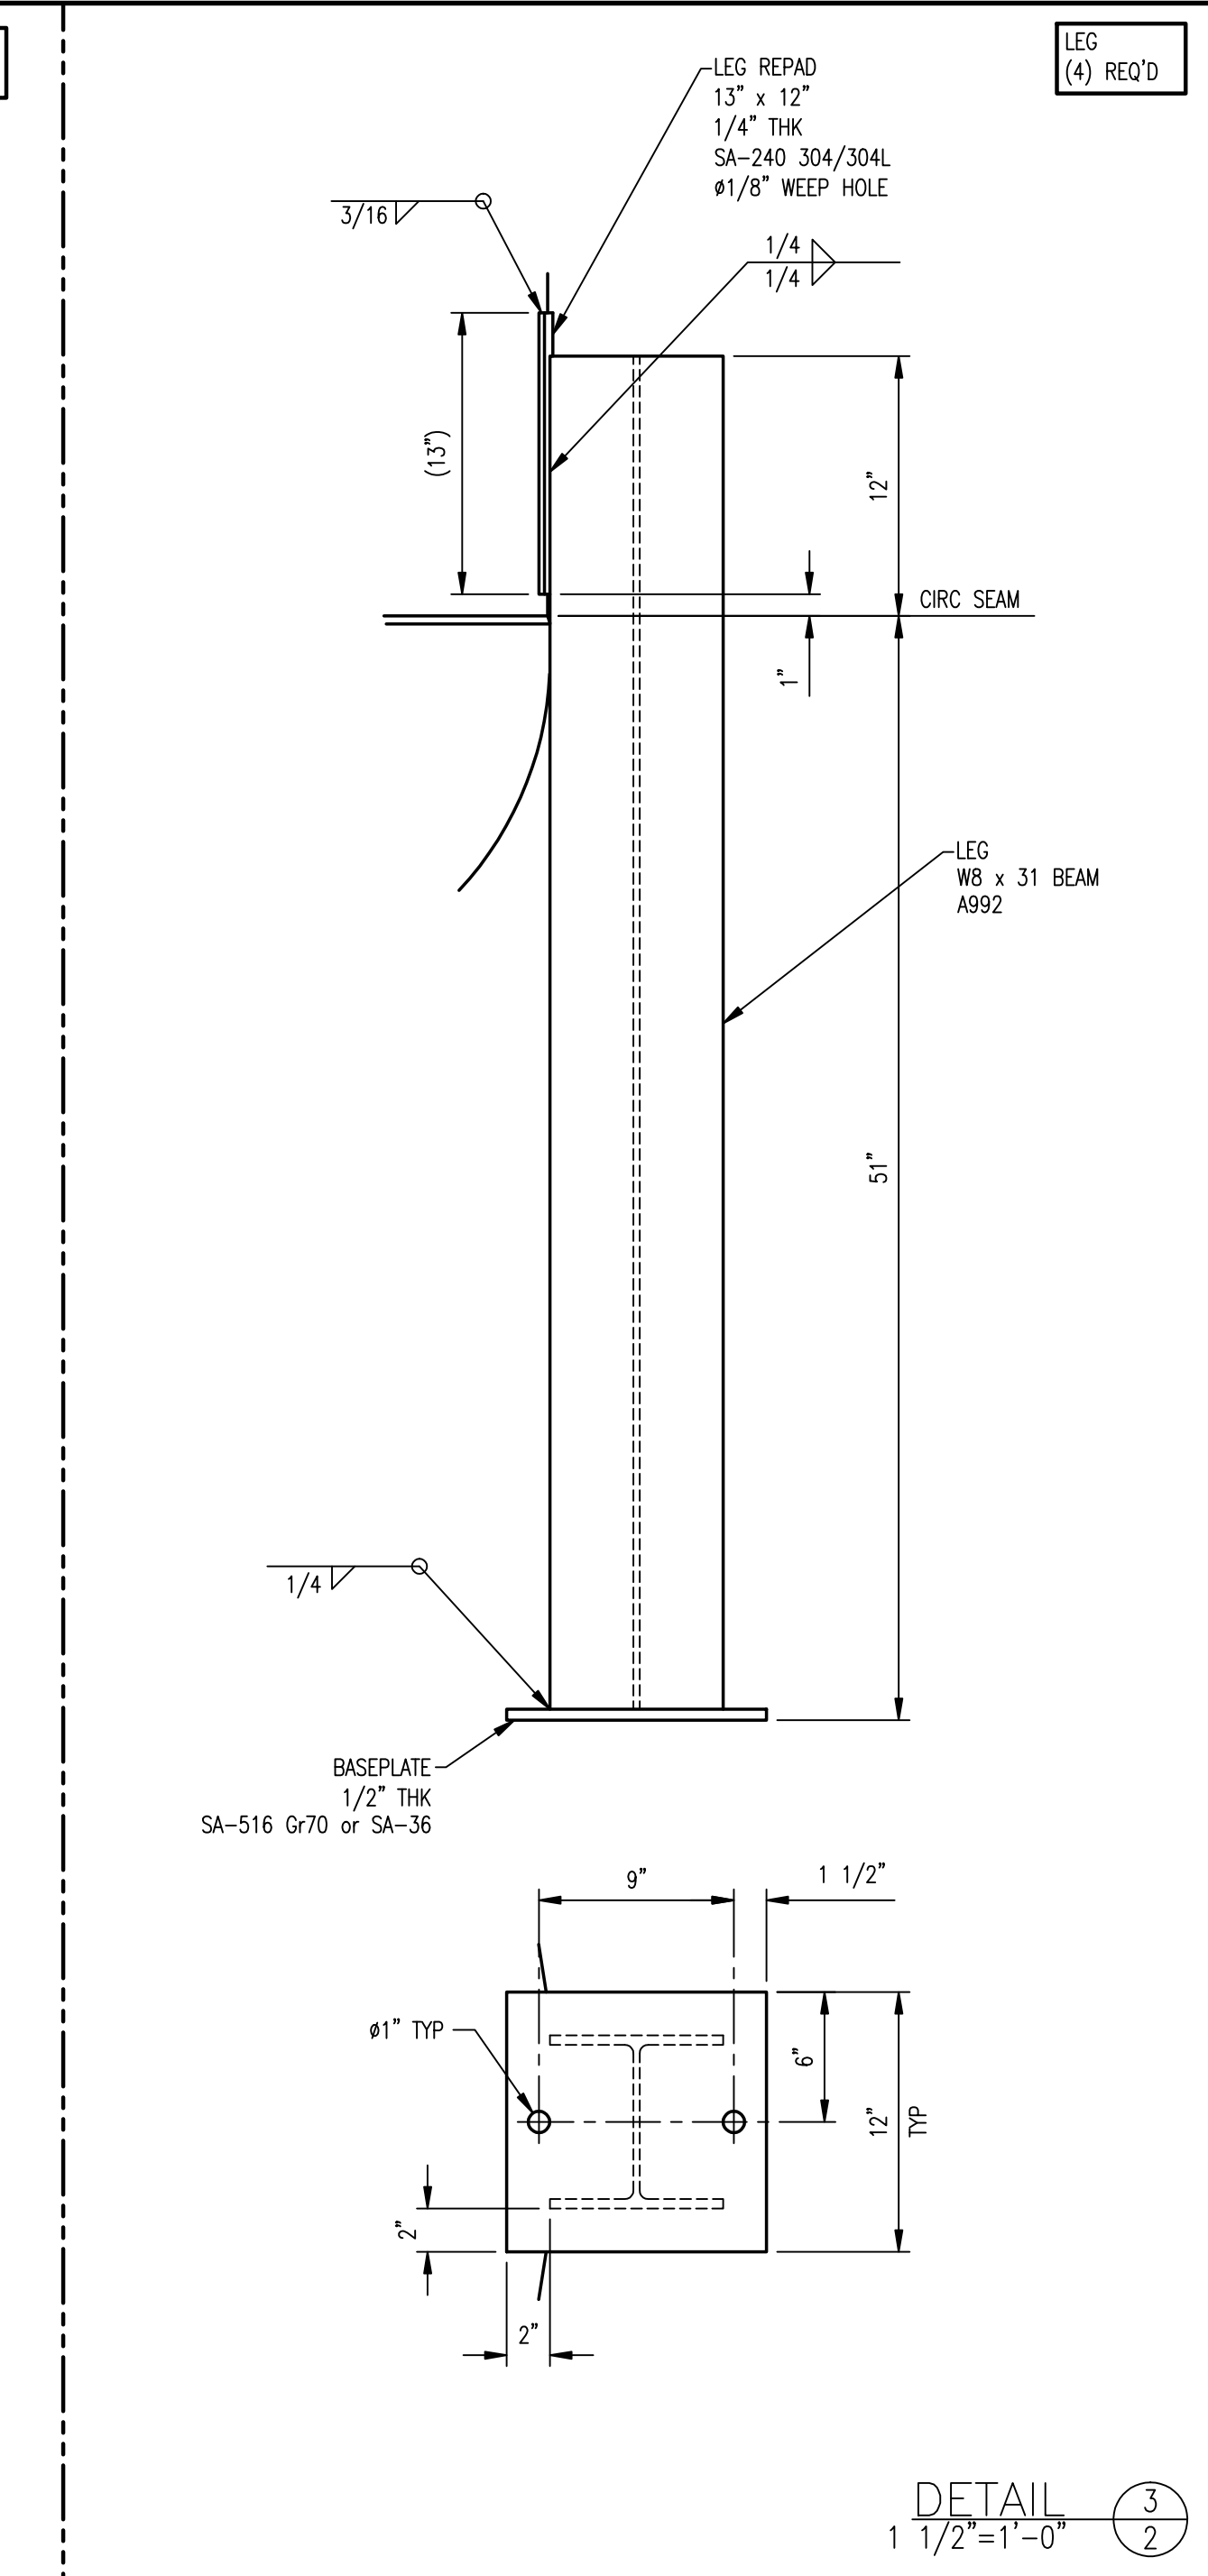
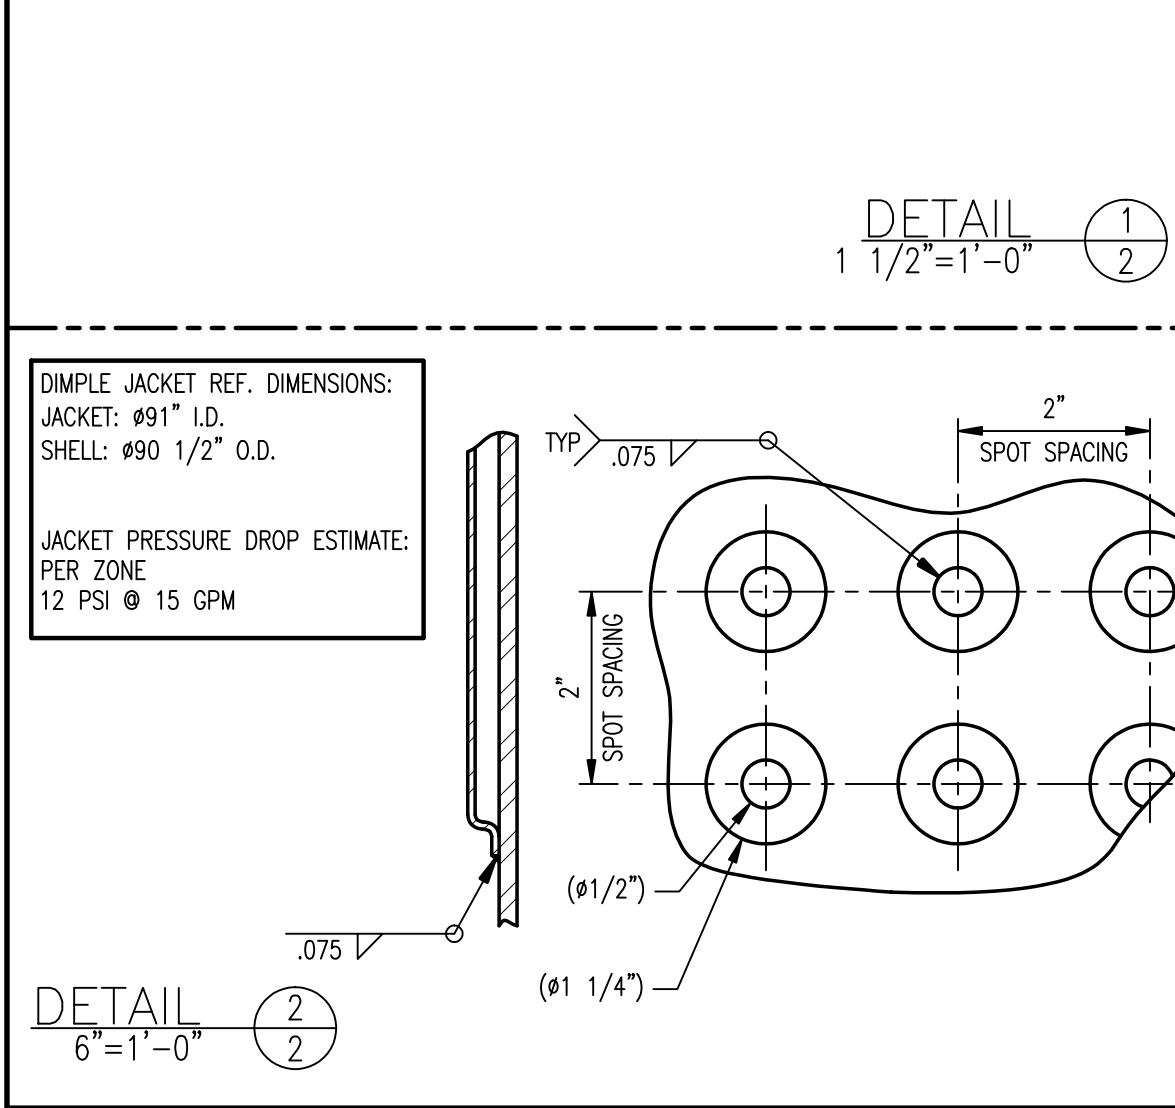


|   |   |   |   |   |          |                         |
|---|---|---|---|---|----------|-------------------------|
|   |   |   | C | C | REVISION | REV STATUS<br>OF SHEETS |
| 5 | 4 | 3 | 2 | 1 | SHEET    |                         |

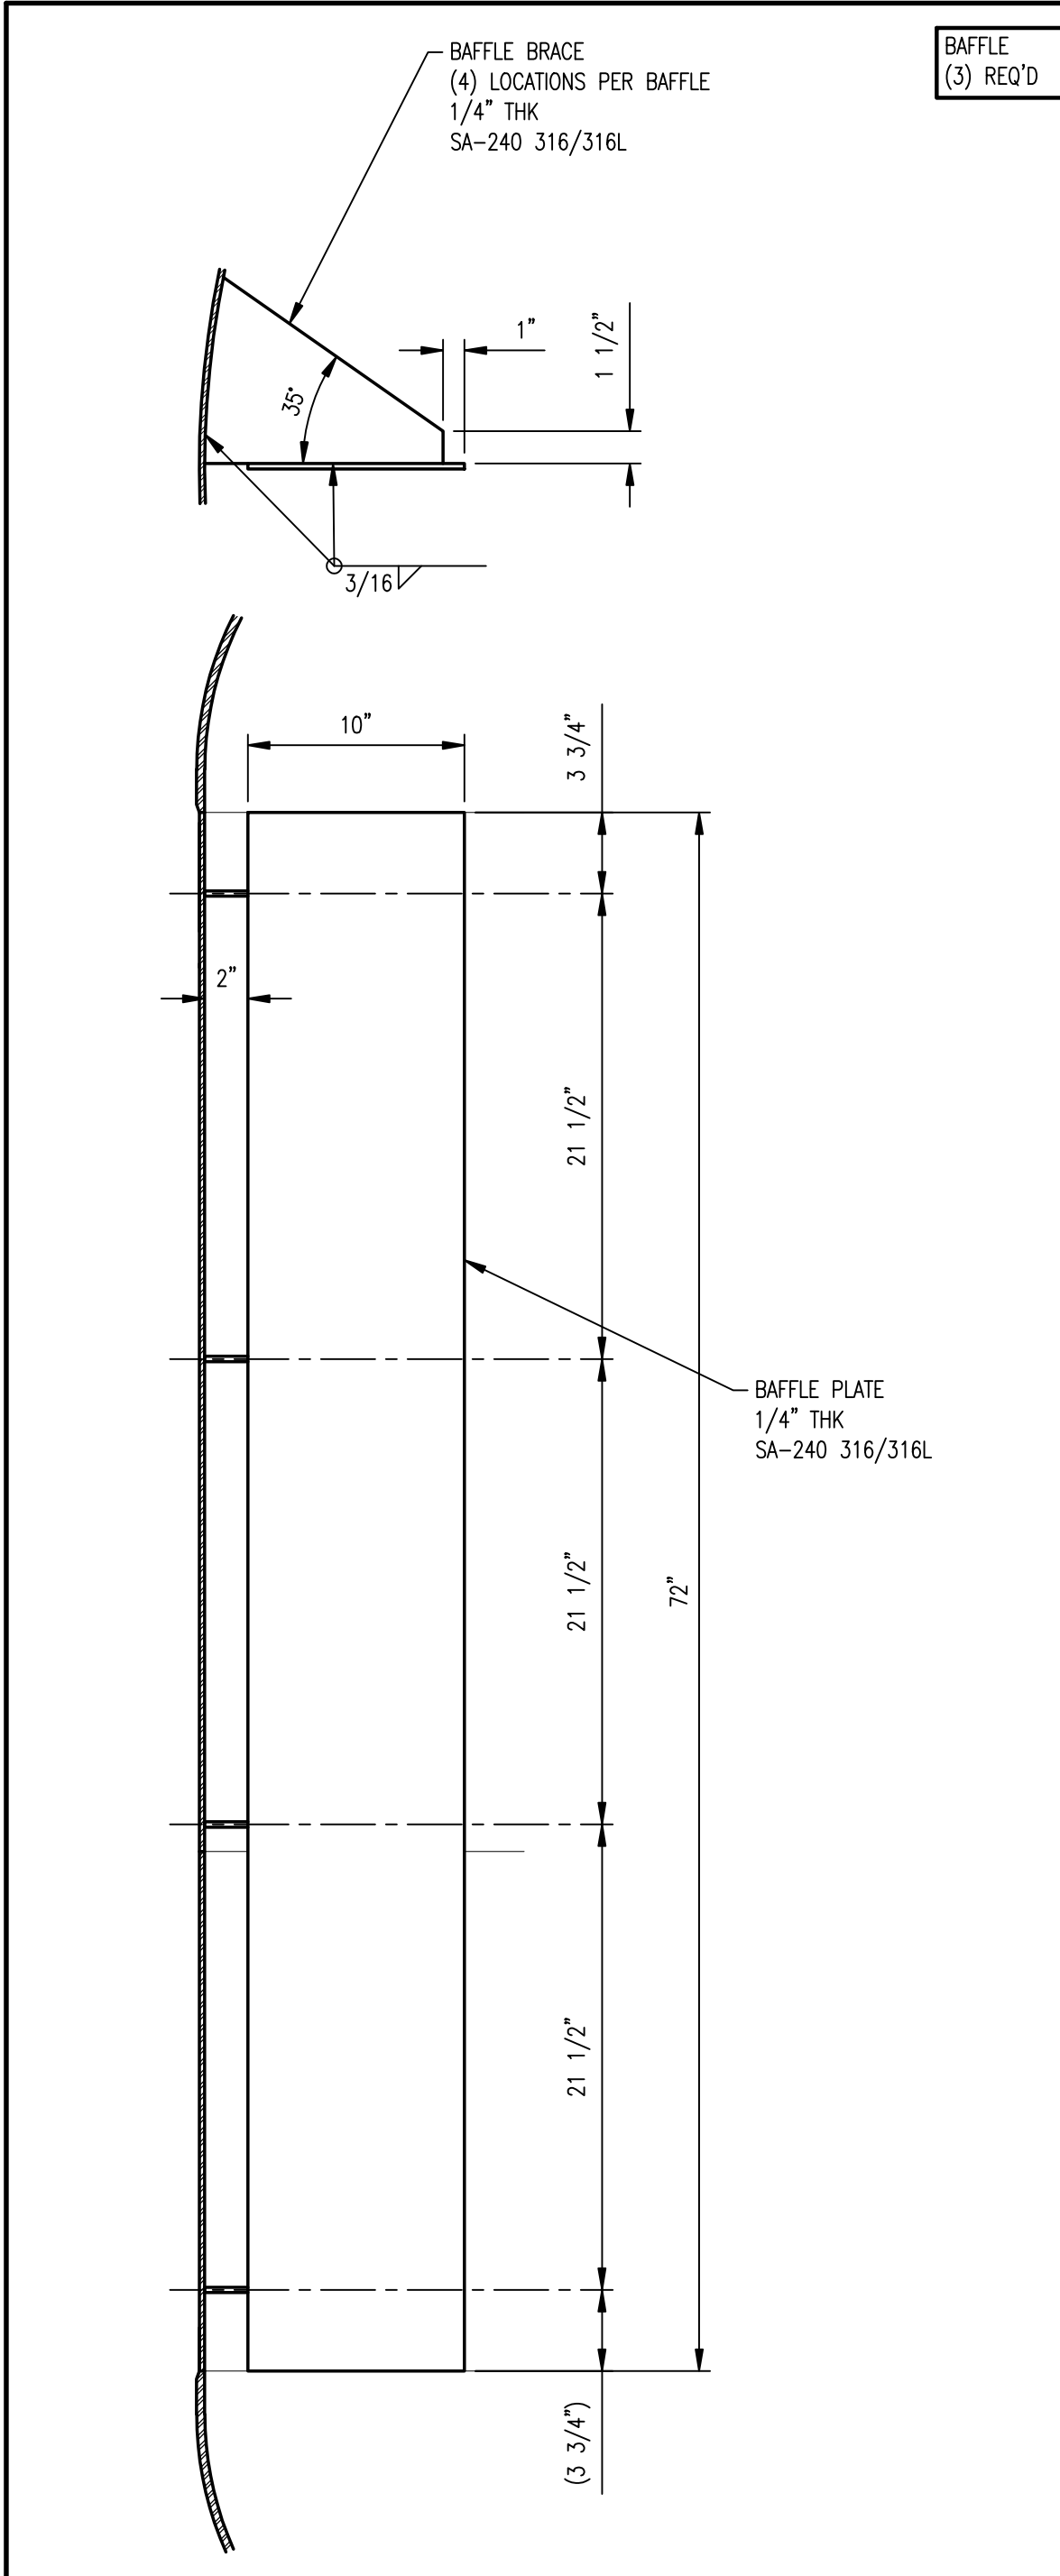

**Steel-Pro Incorporated**  
P.O. Box 449 \* Rockland, Maine 04841

TITLE  
V-101 MIX TANK

CUST. DREW MARINE P.O. NO. PB-2020-003

APPROVALS DATE S.O. NO. 23038 QTY 1

DRAWN J OJALA 06/30/20

ENGR. CHK. 08/04/20

07/30/20
















06/30/20

DWG.NO. T-1899 REV. C

SCALE AS NOTED SHEET 2 OF 2 SHEETS

| REV | DESCRIPTION                                | BY | ENGR | QC | DATE     |
|-----|--------------------------------------------|----|------|----|----------|
| C   | DETAIL 4/2: DETAILS FINALIZED              | JO |      |    | 08/11/20 |
| B   | DETAIL 3/2: UPDATED, LEG LENGTH WAS 45"    | JO |      |    | 08/04/20 |
| A   | DETAIL 1/2: UPDATED, BAFFLE LENGTH WAS 72" | JO |      |    | 07/30/20 |
| 0   | FOR APPROVAL                               | JO |      |    | 06/30/20 |

|   |   |   |   |   |          |                         |
|---|---|---|---|---|----------|-------------------------|
|   |   |   | C | C | REVISION | REV STATUS<br>OF SHEETS |
| 5 | 4 | 3 | 2 | 1 | SHEET    |                         |

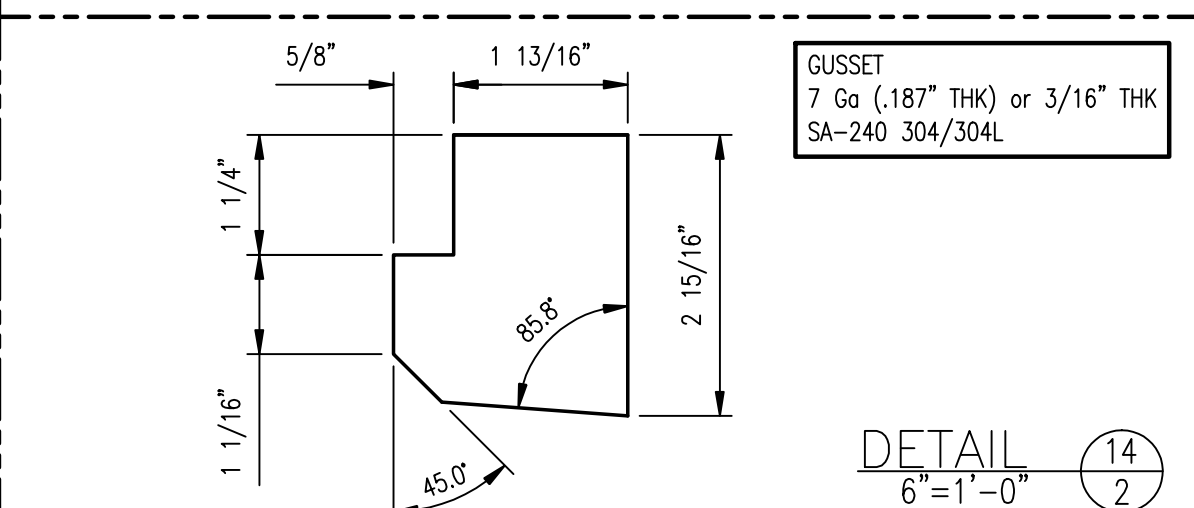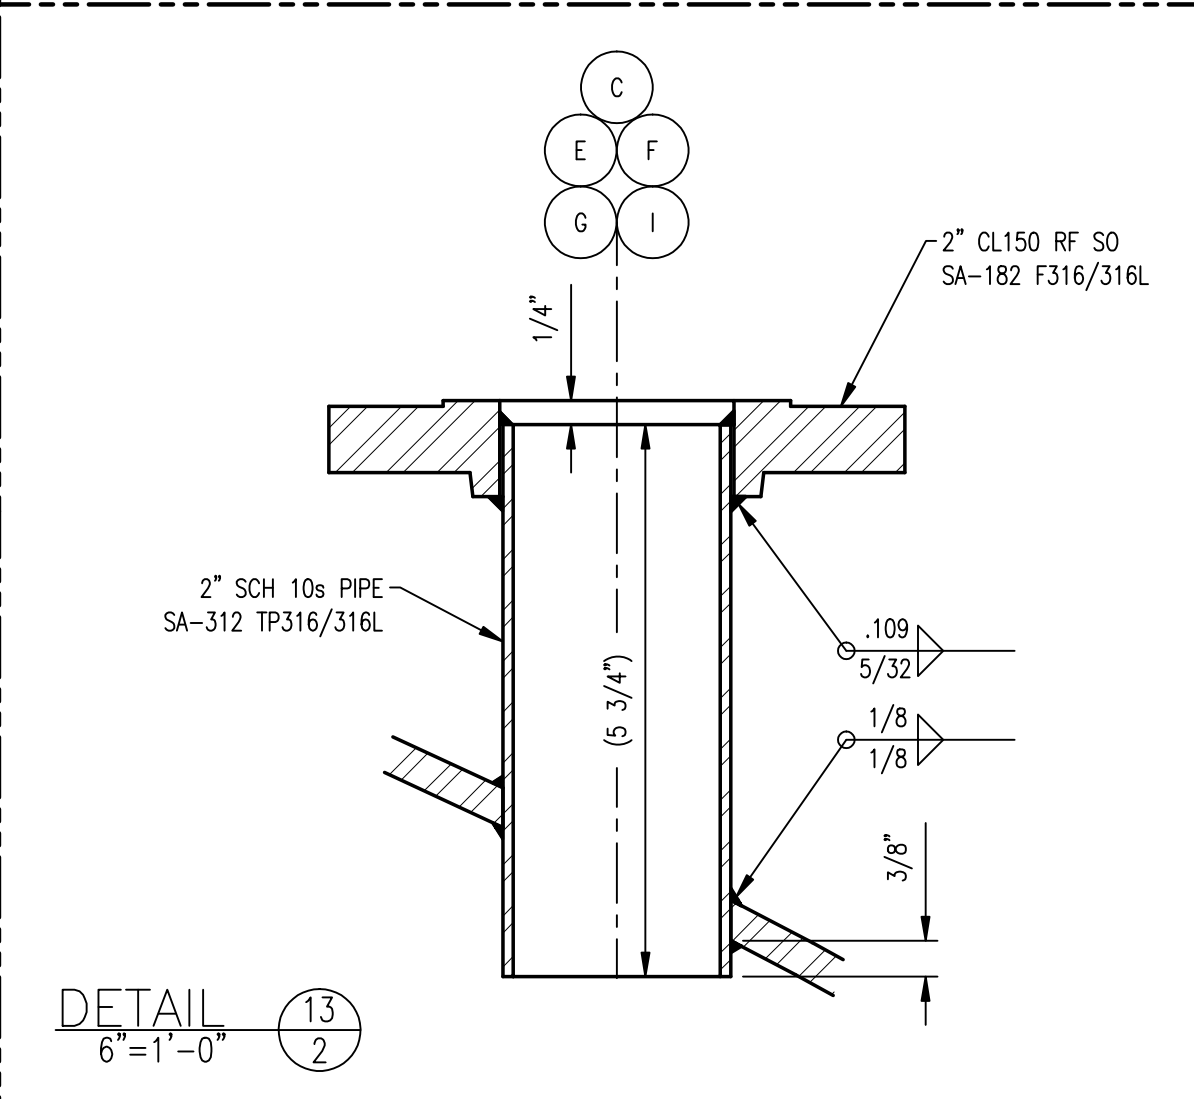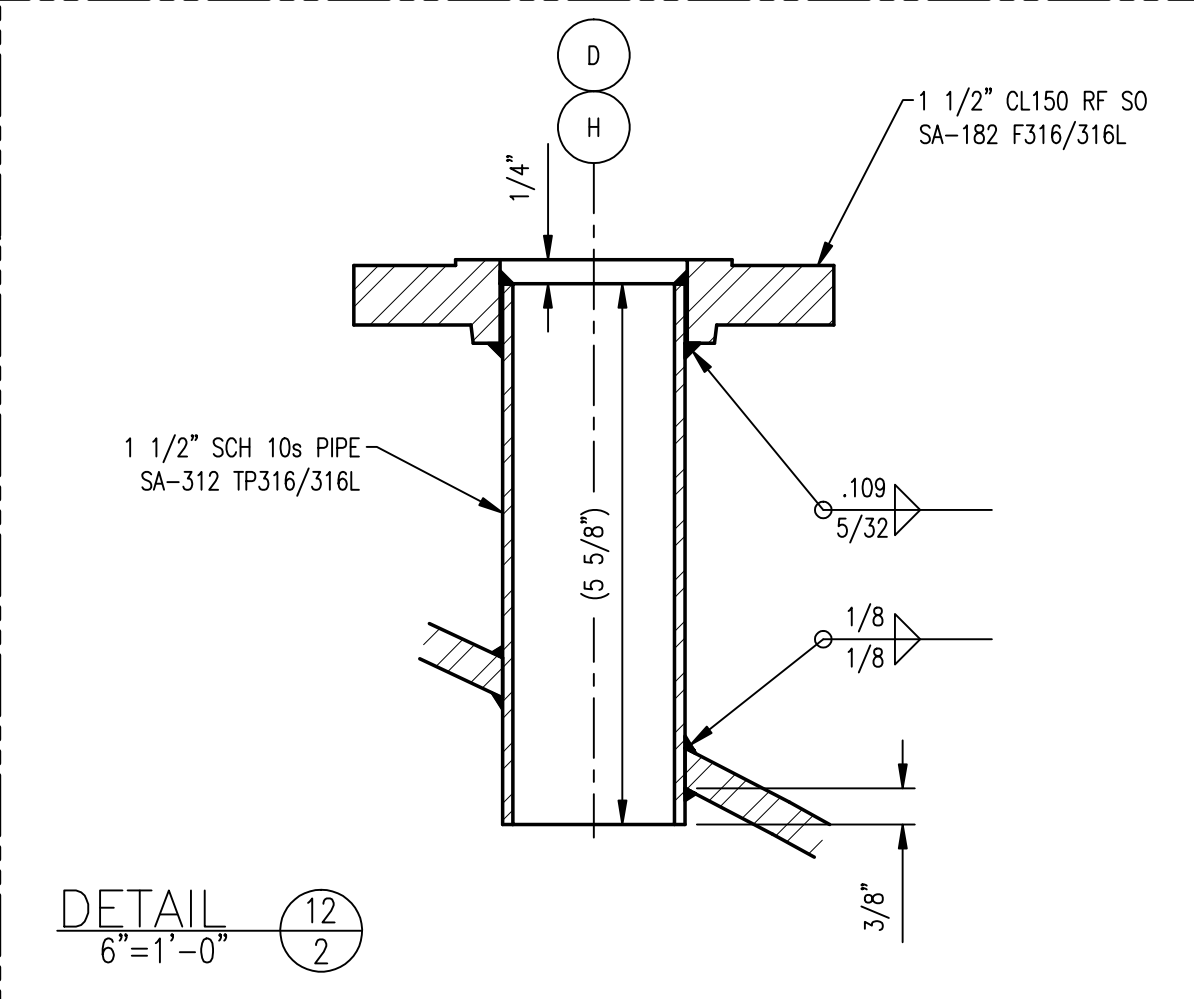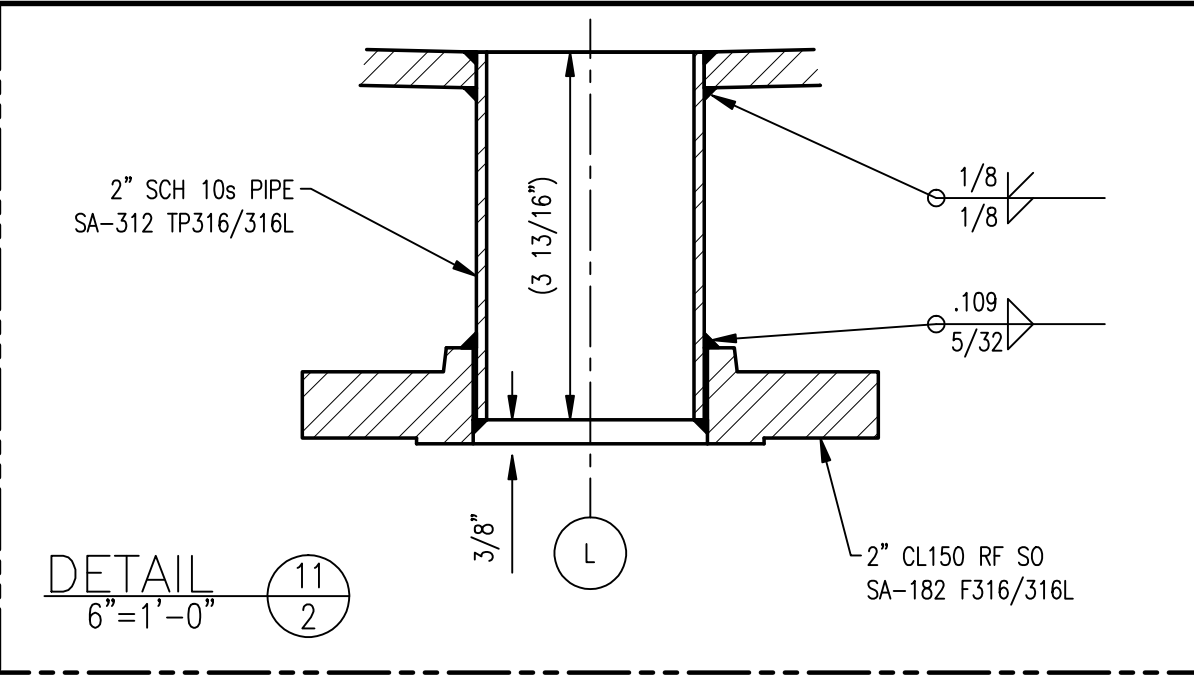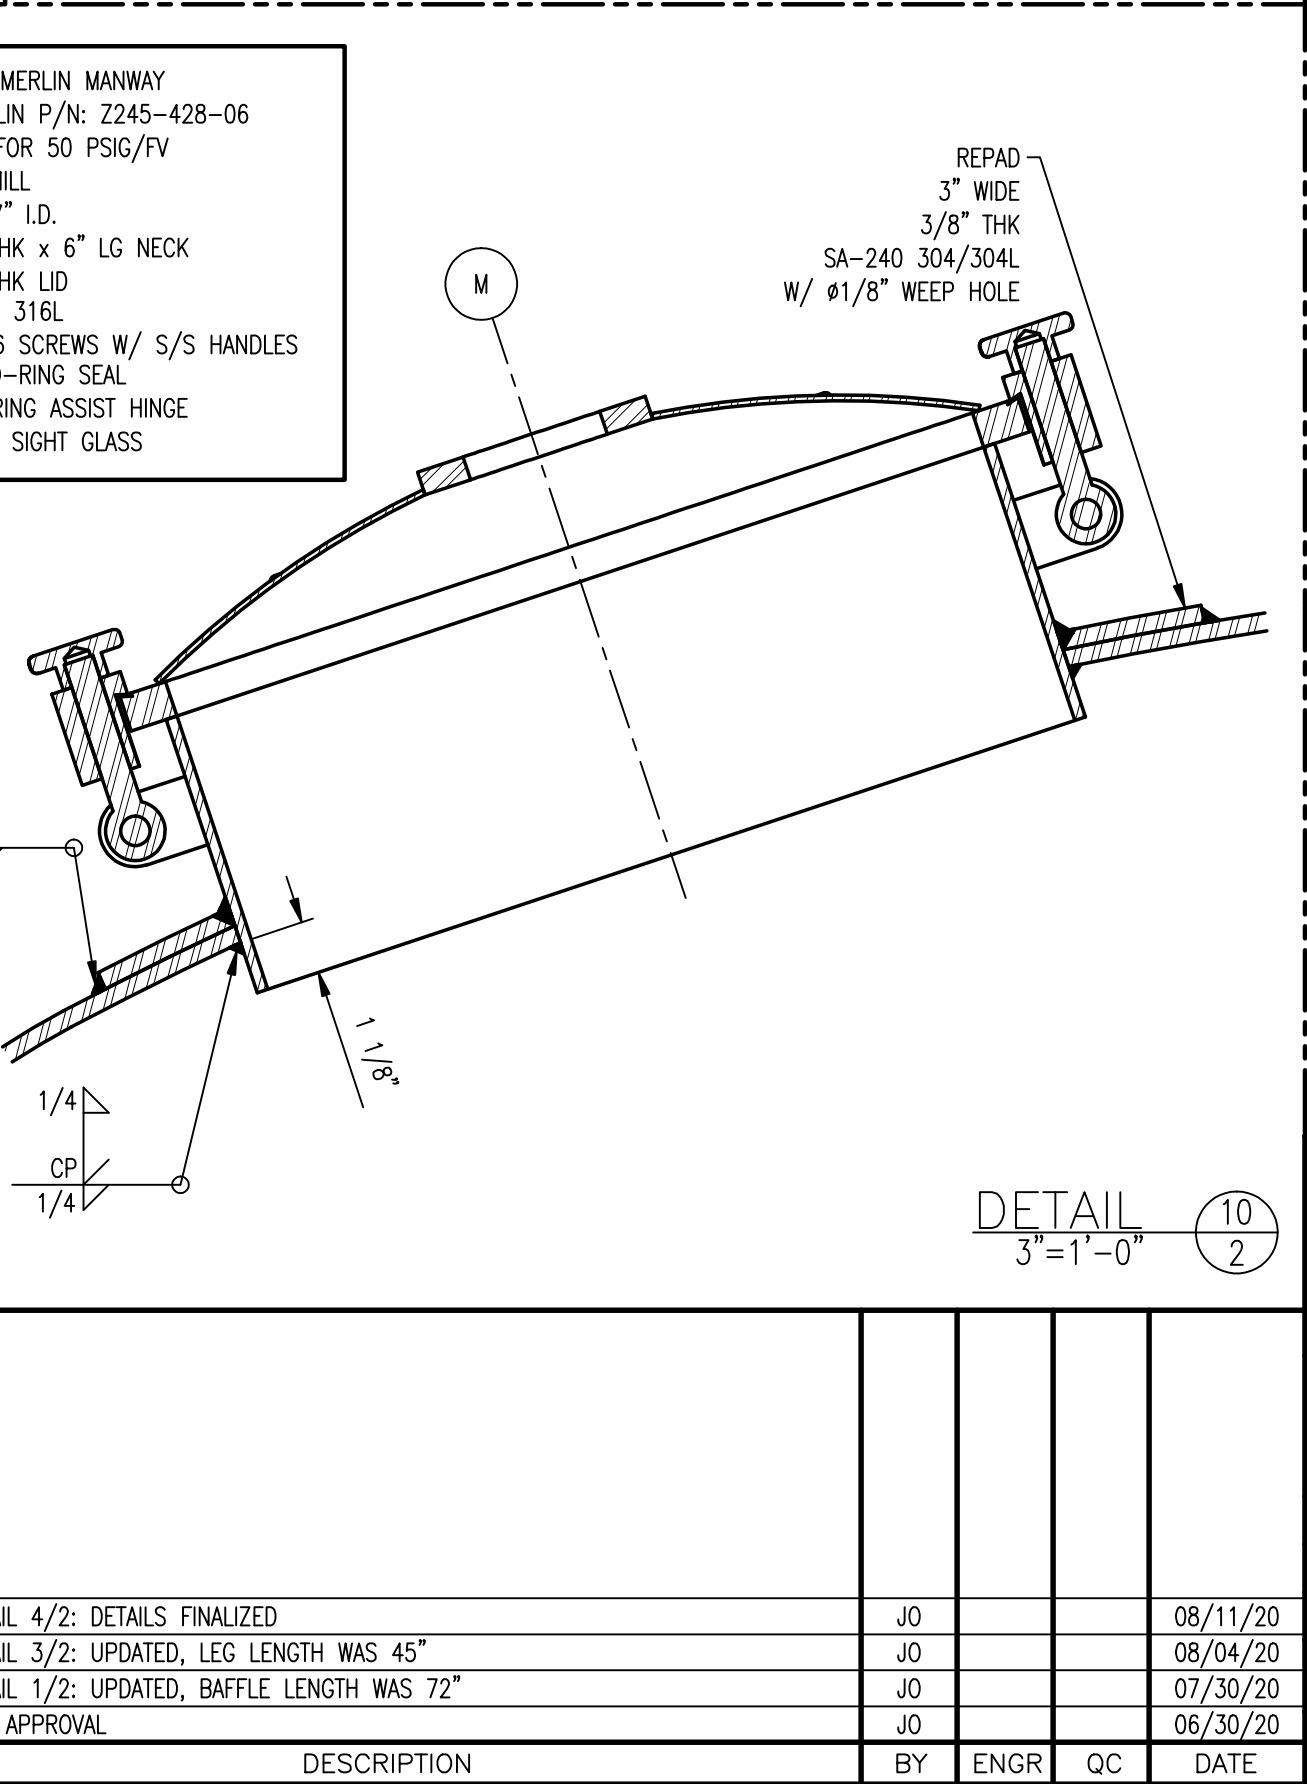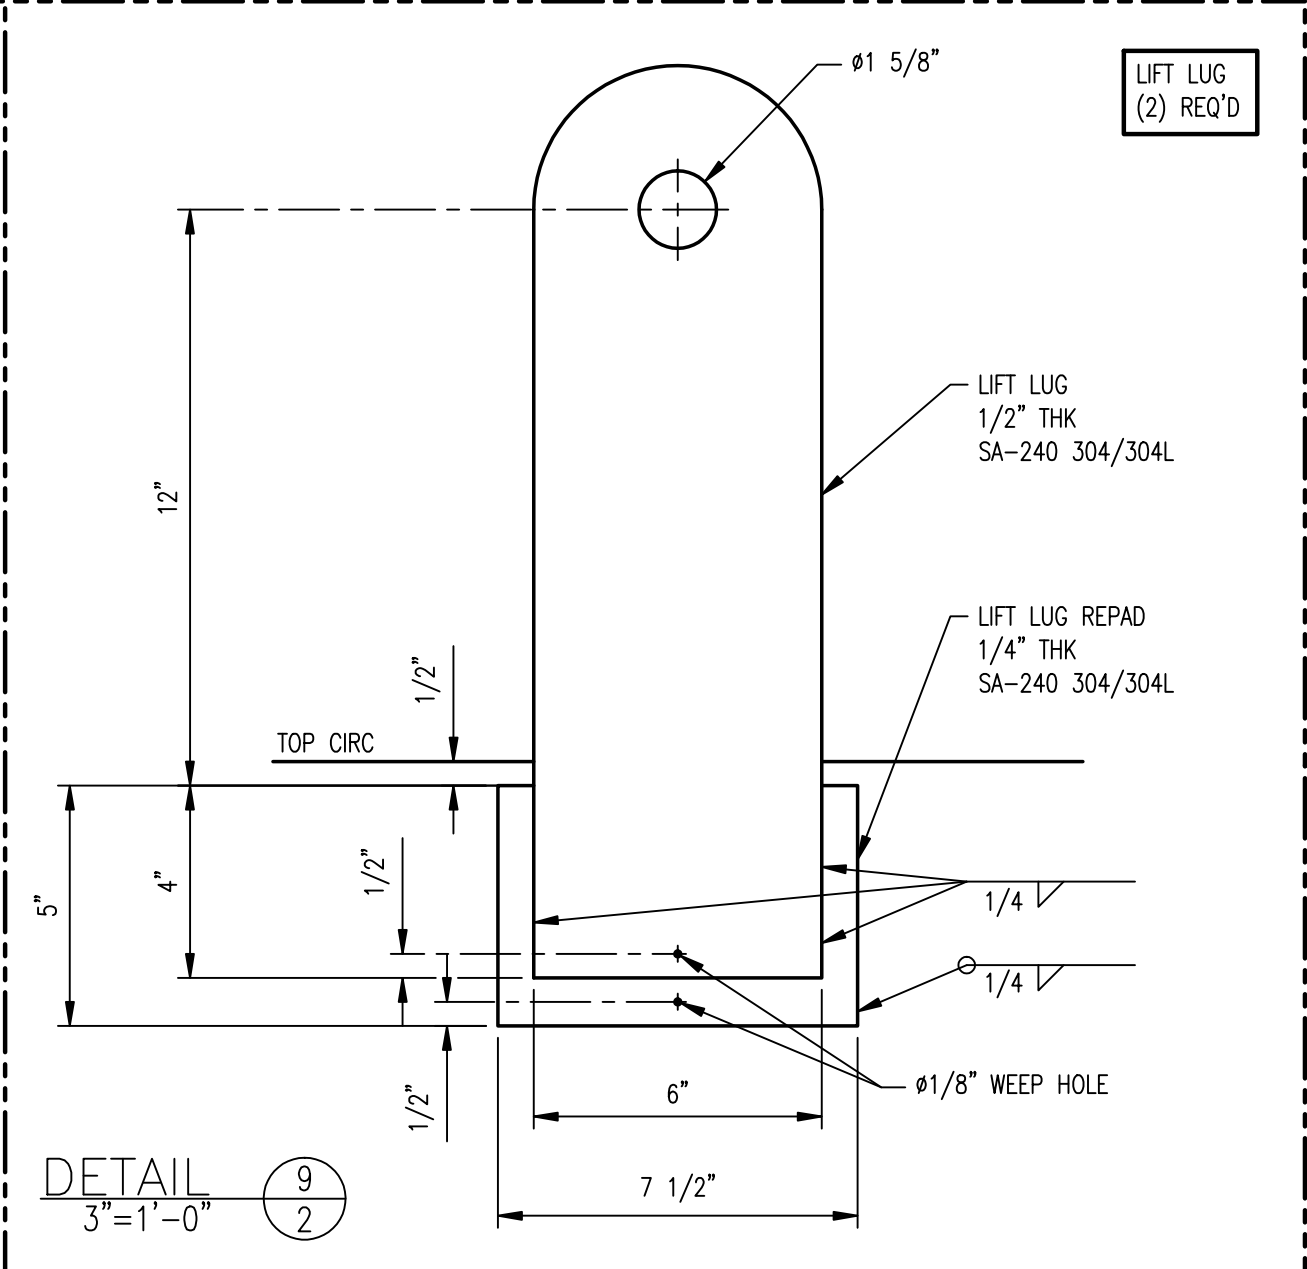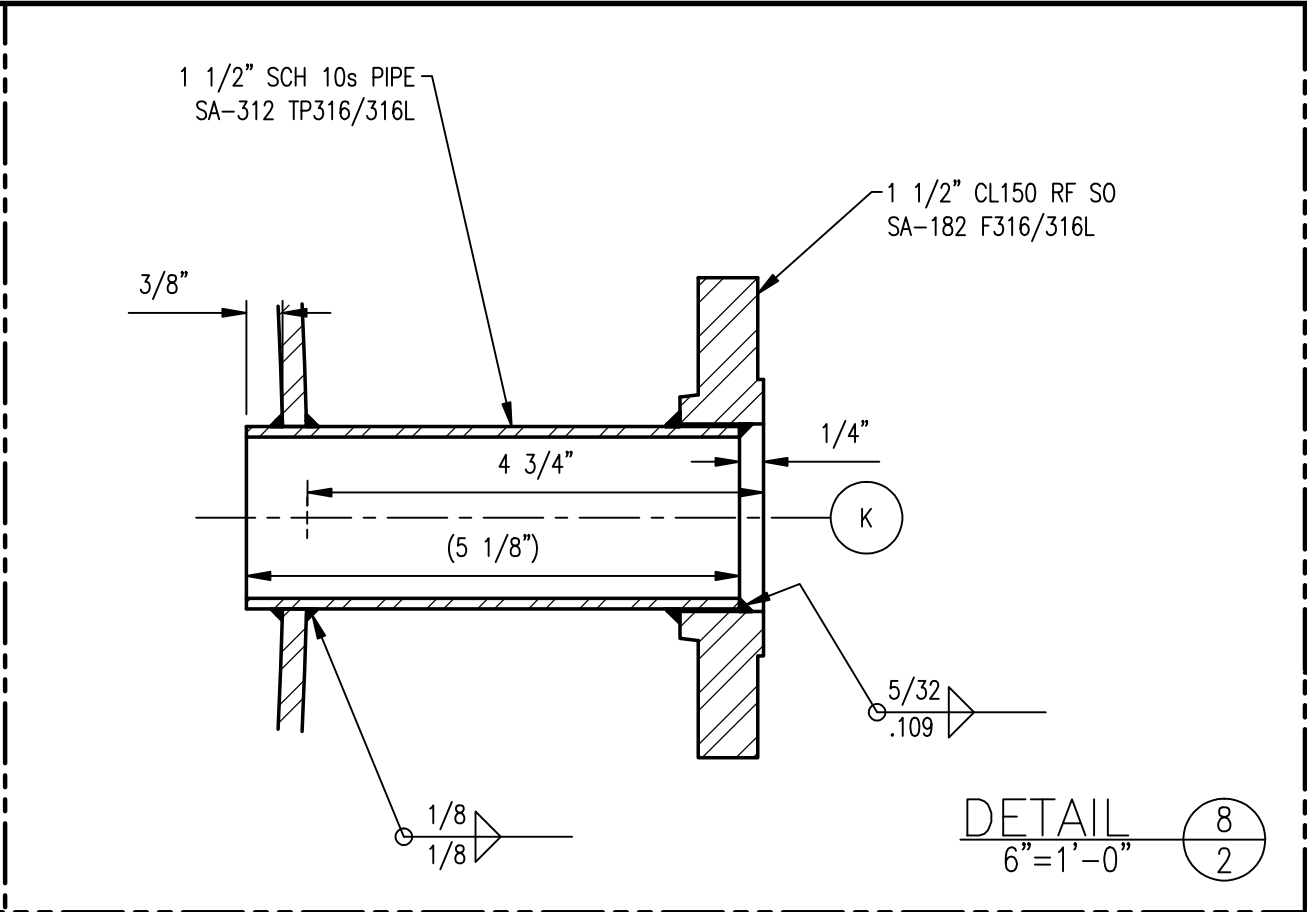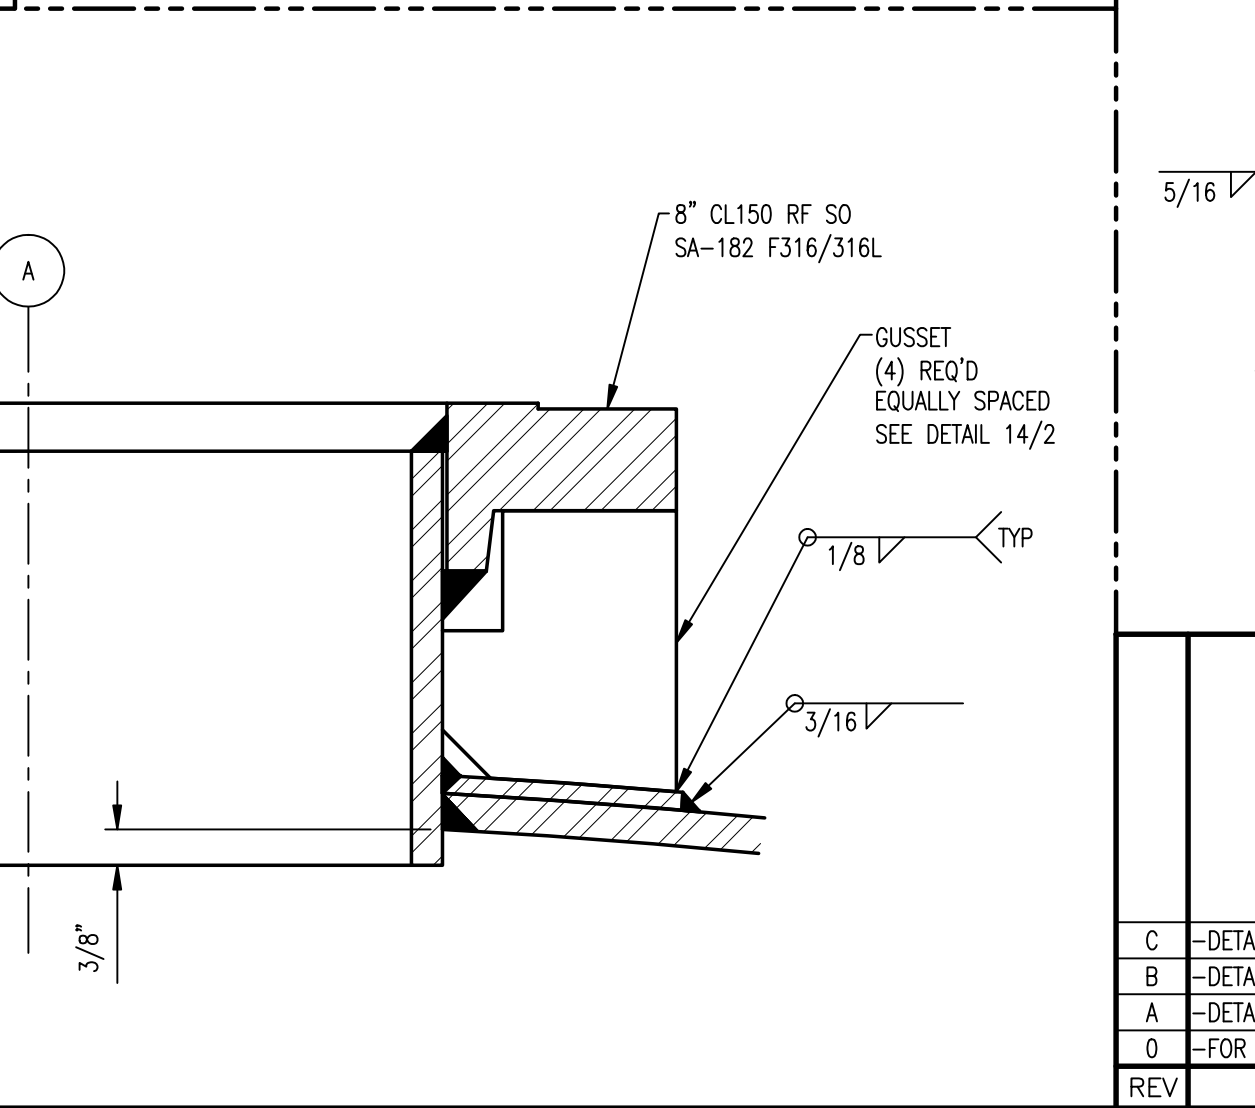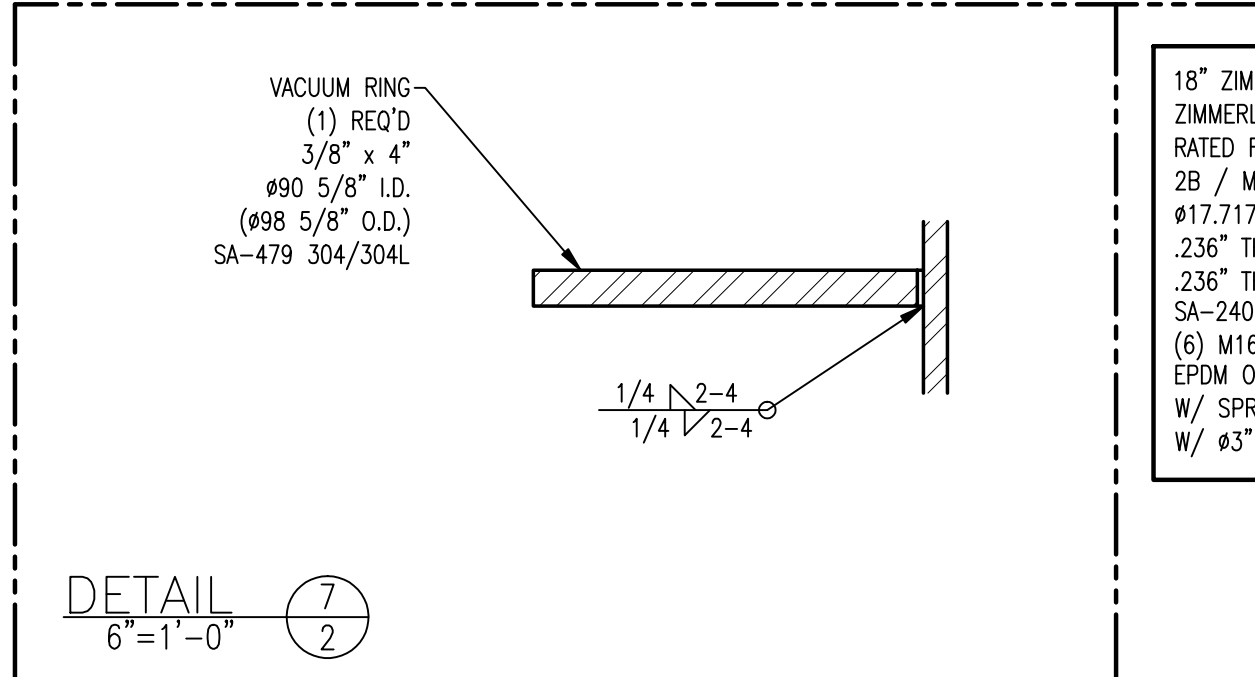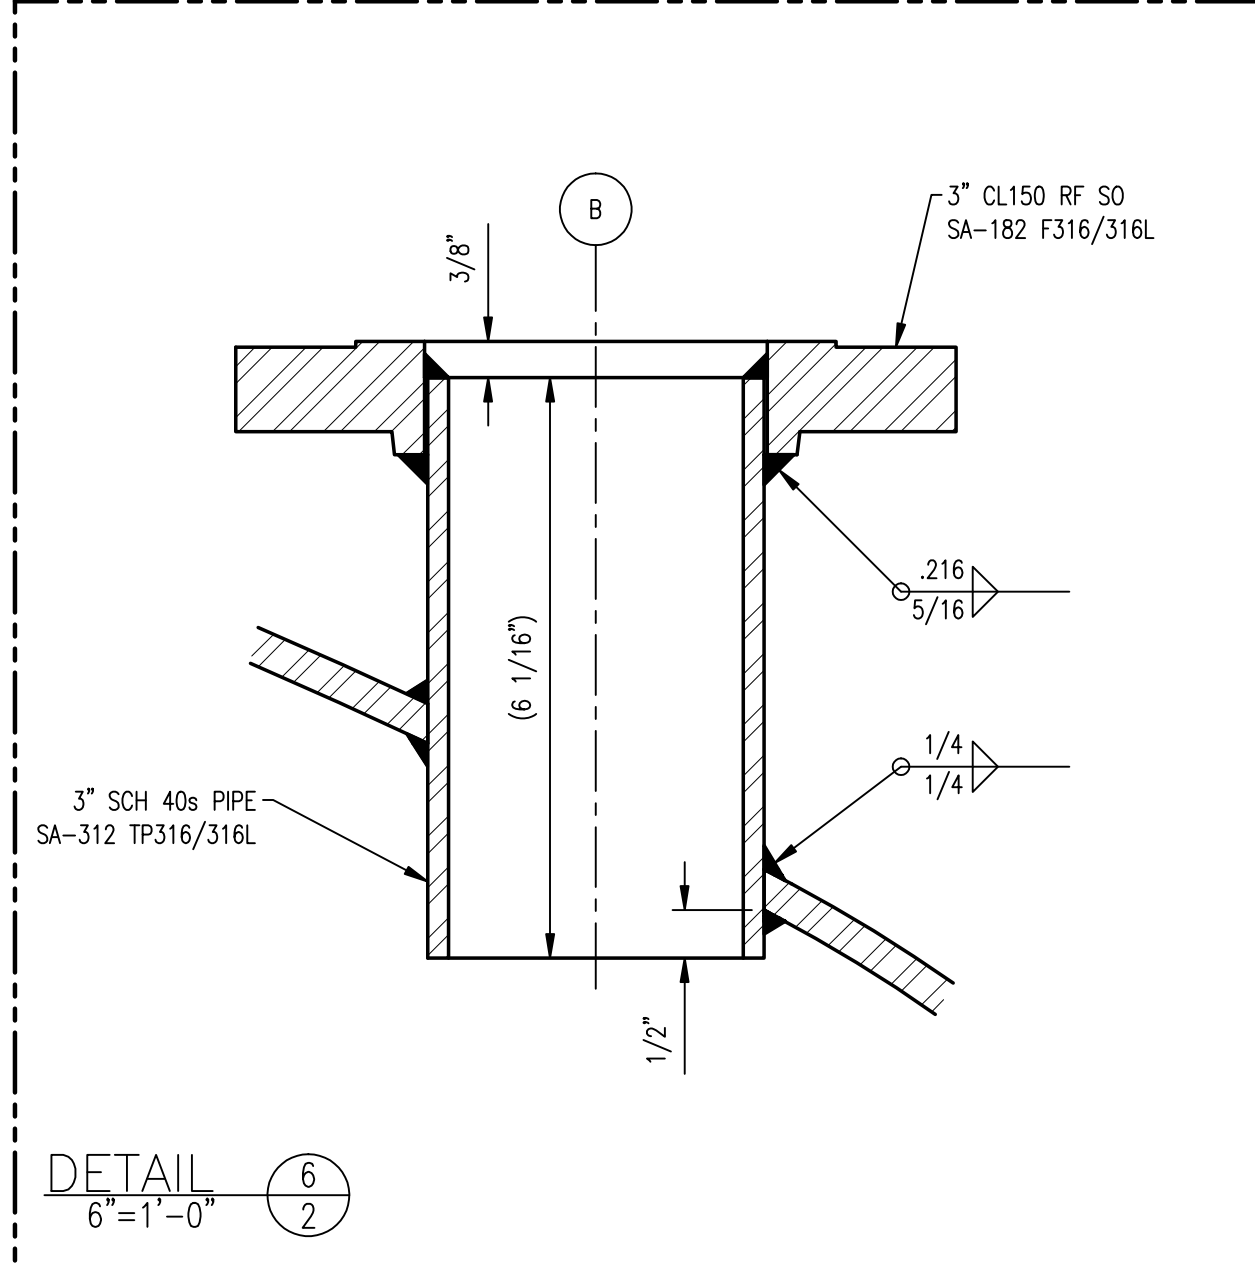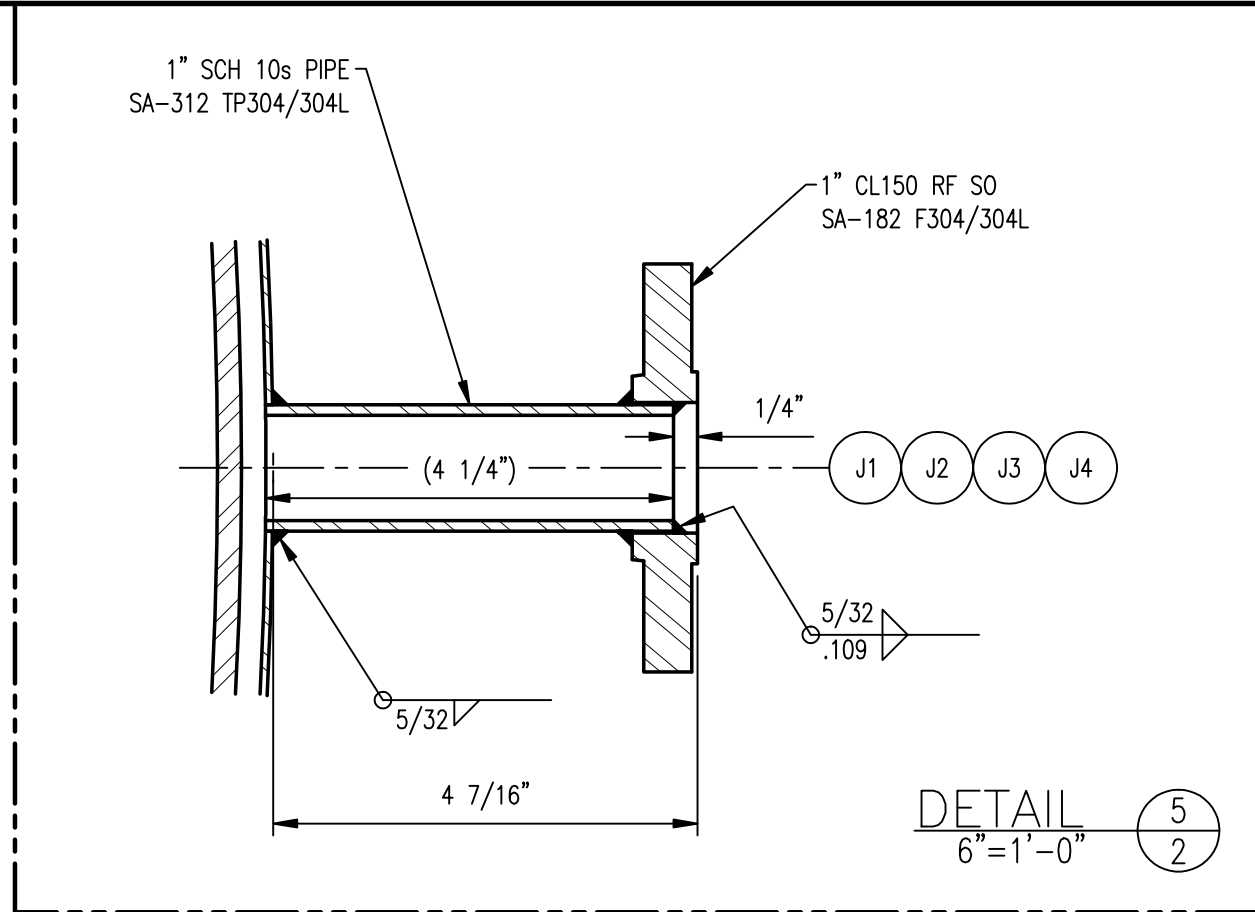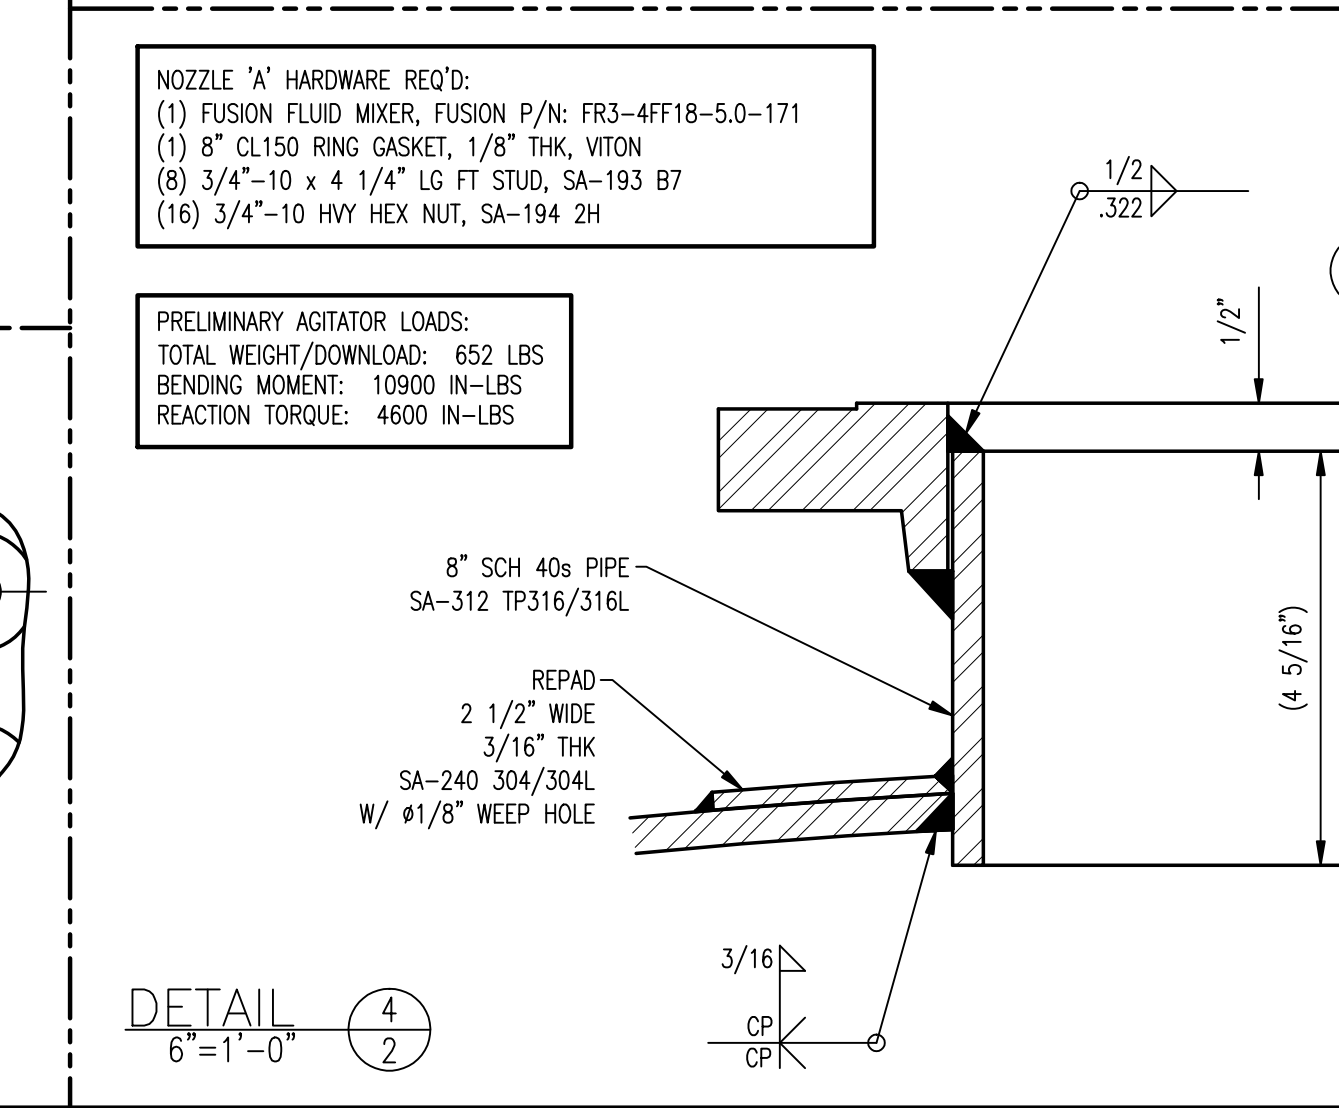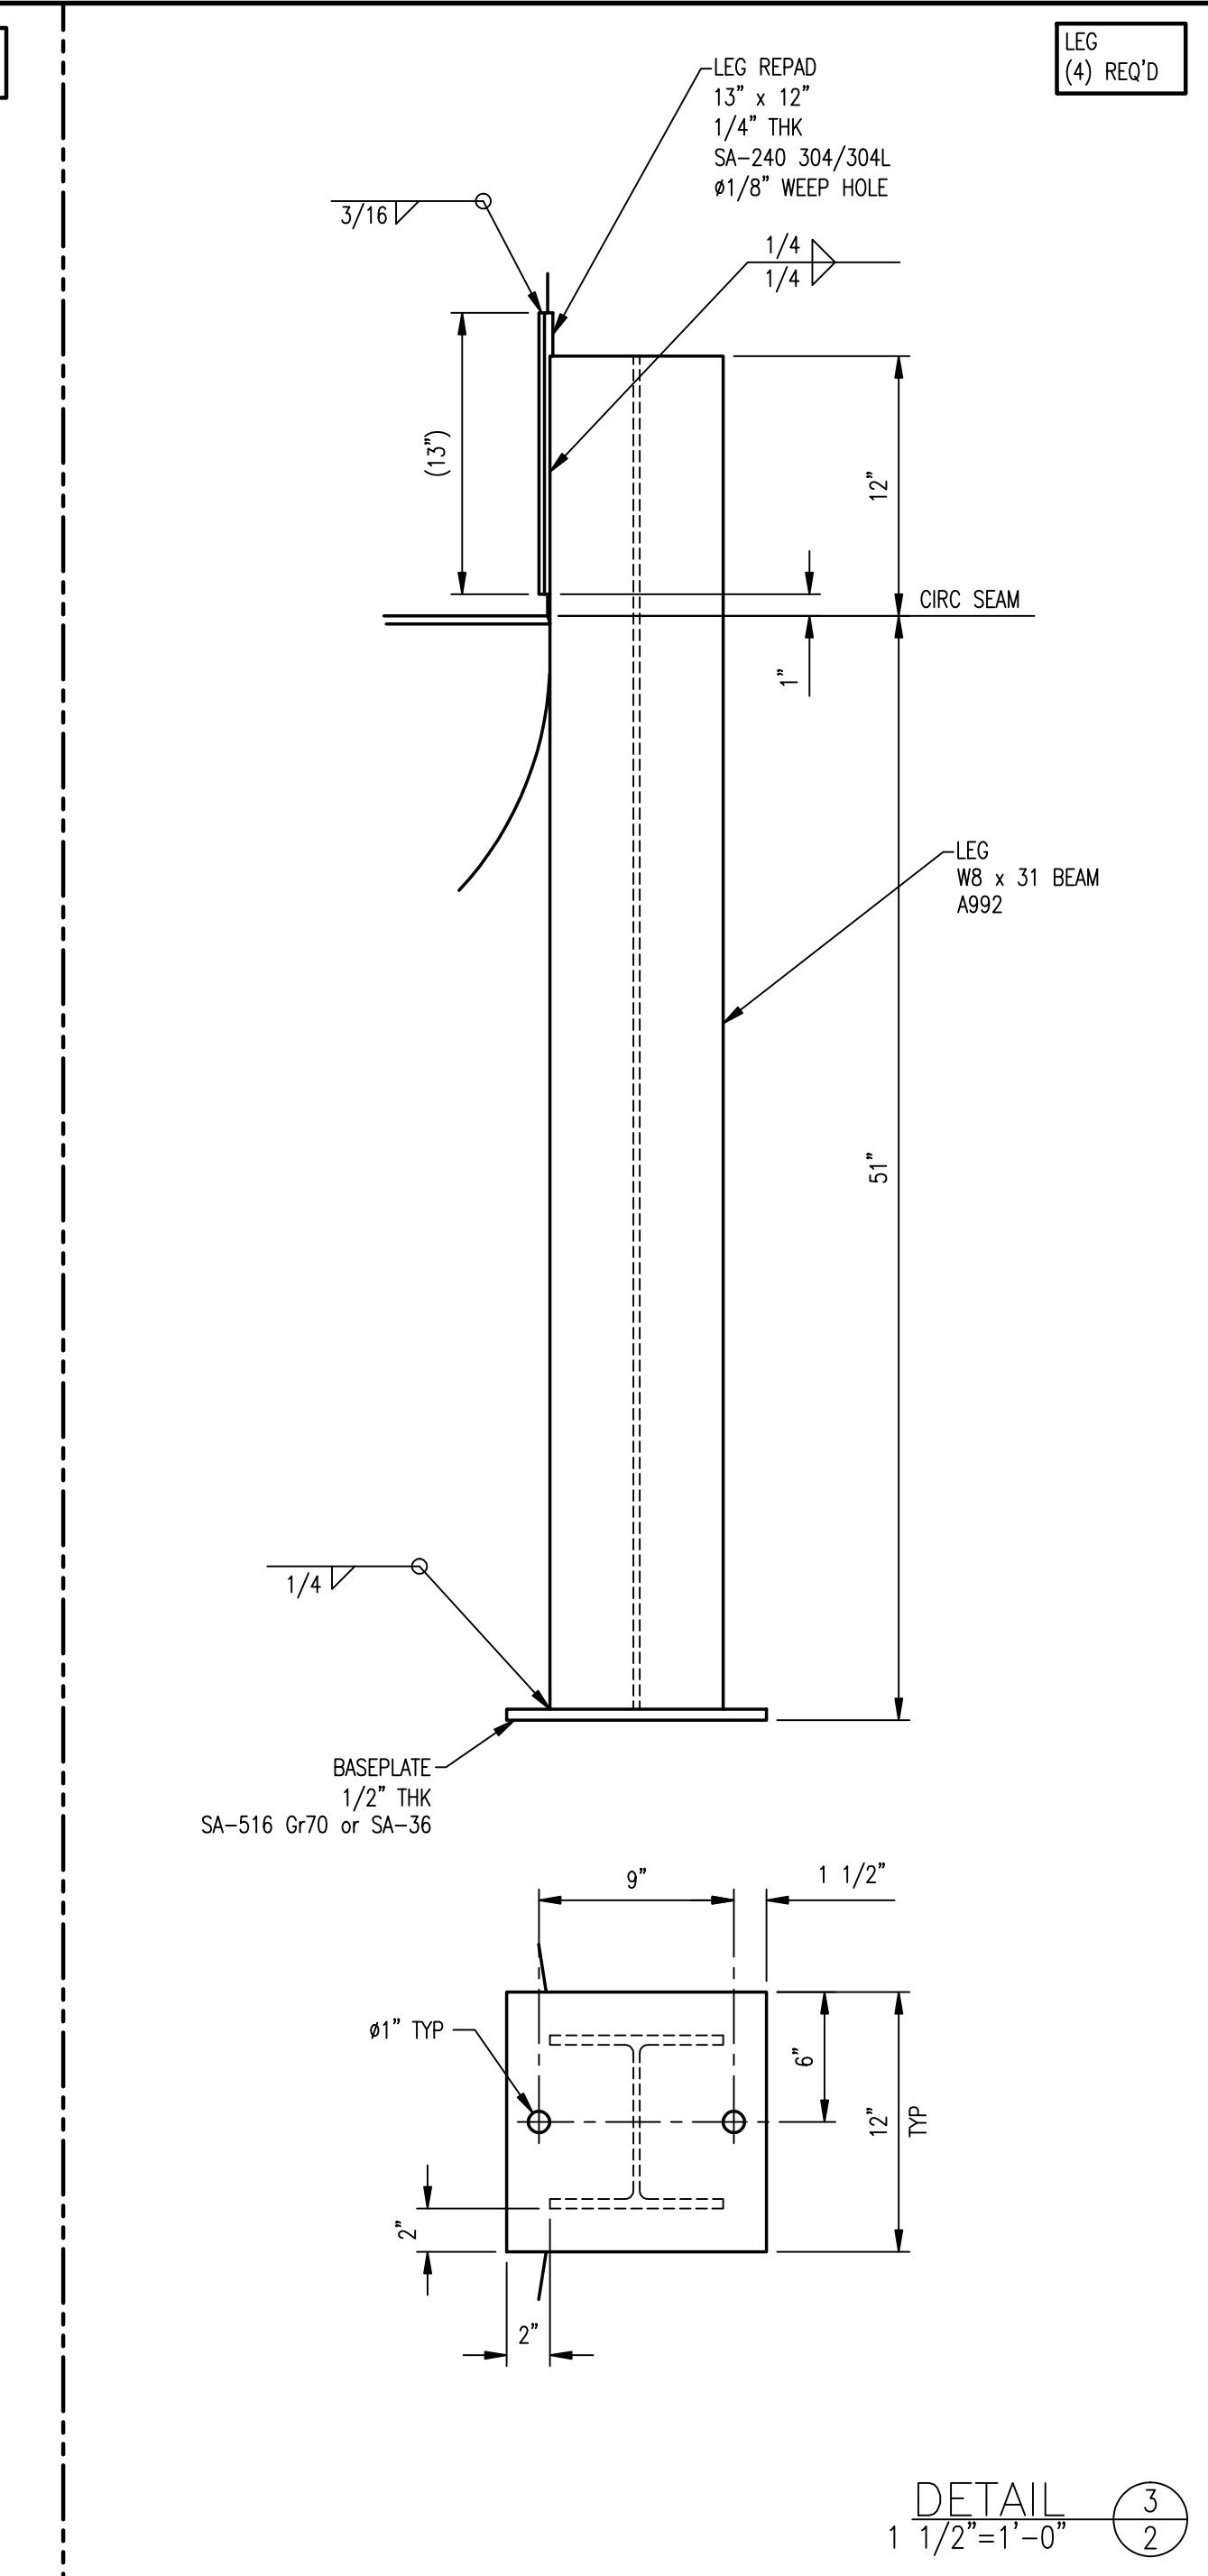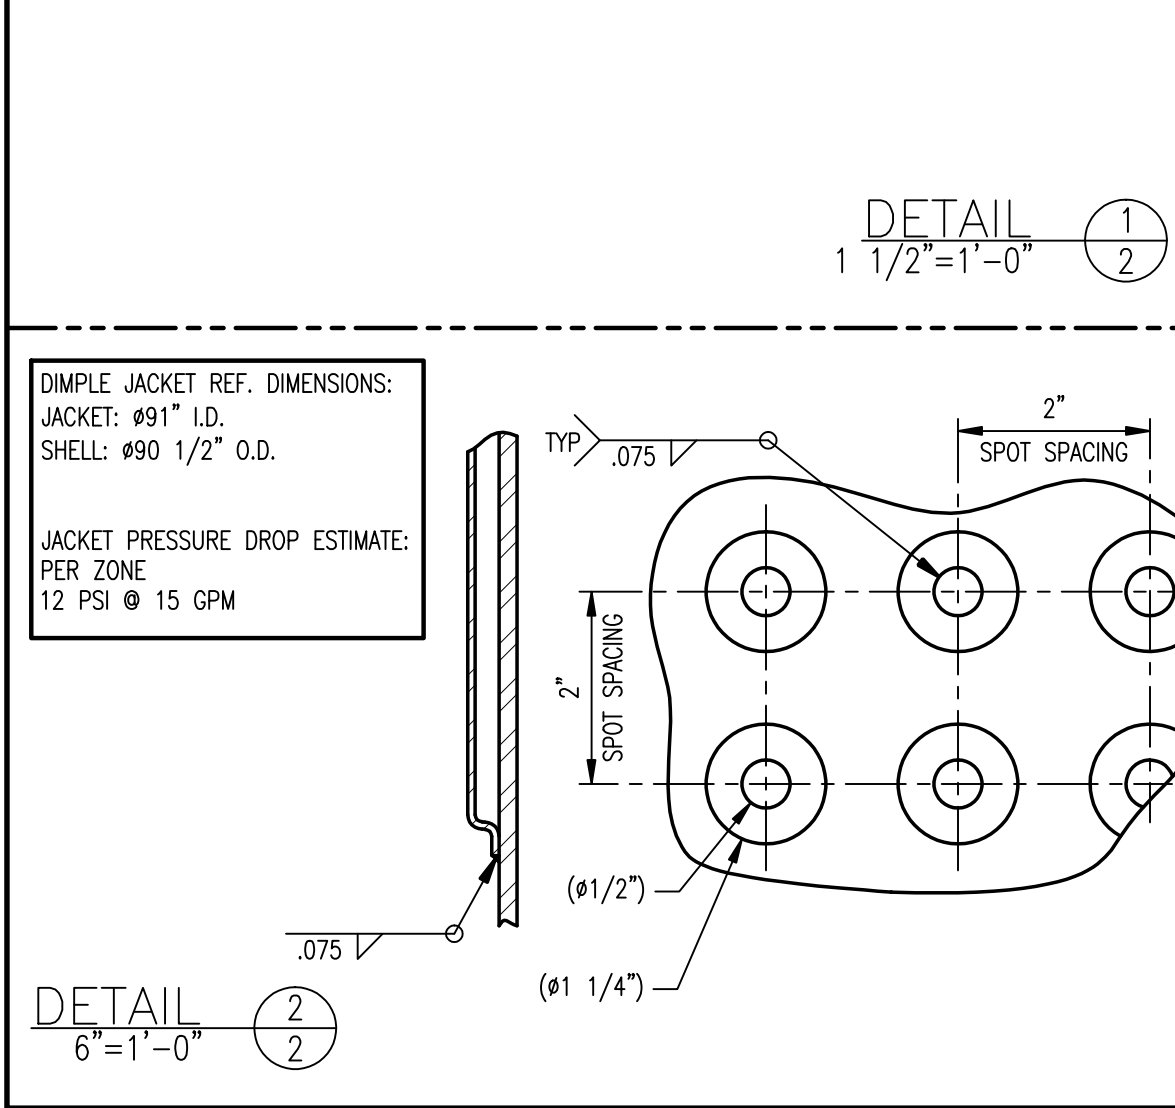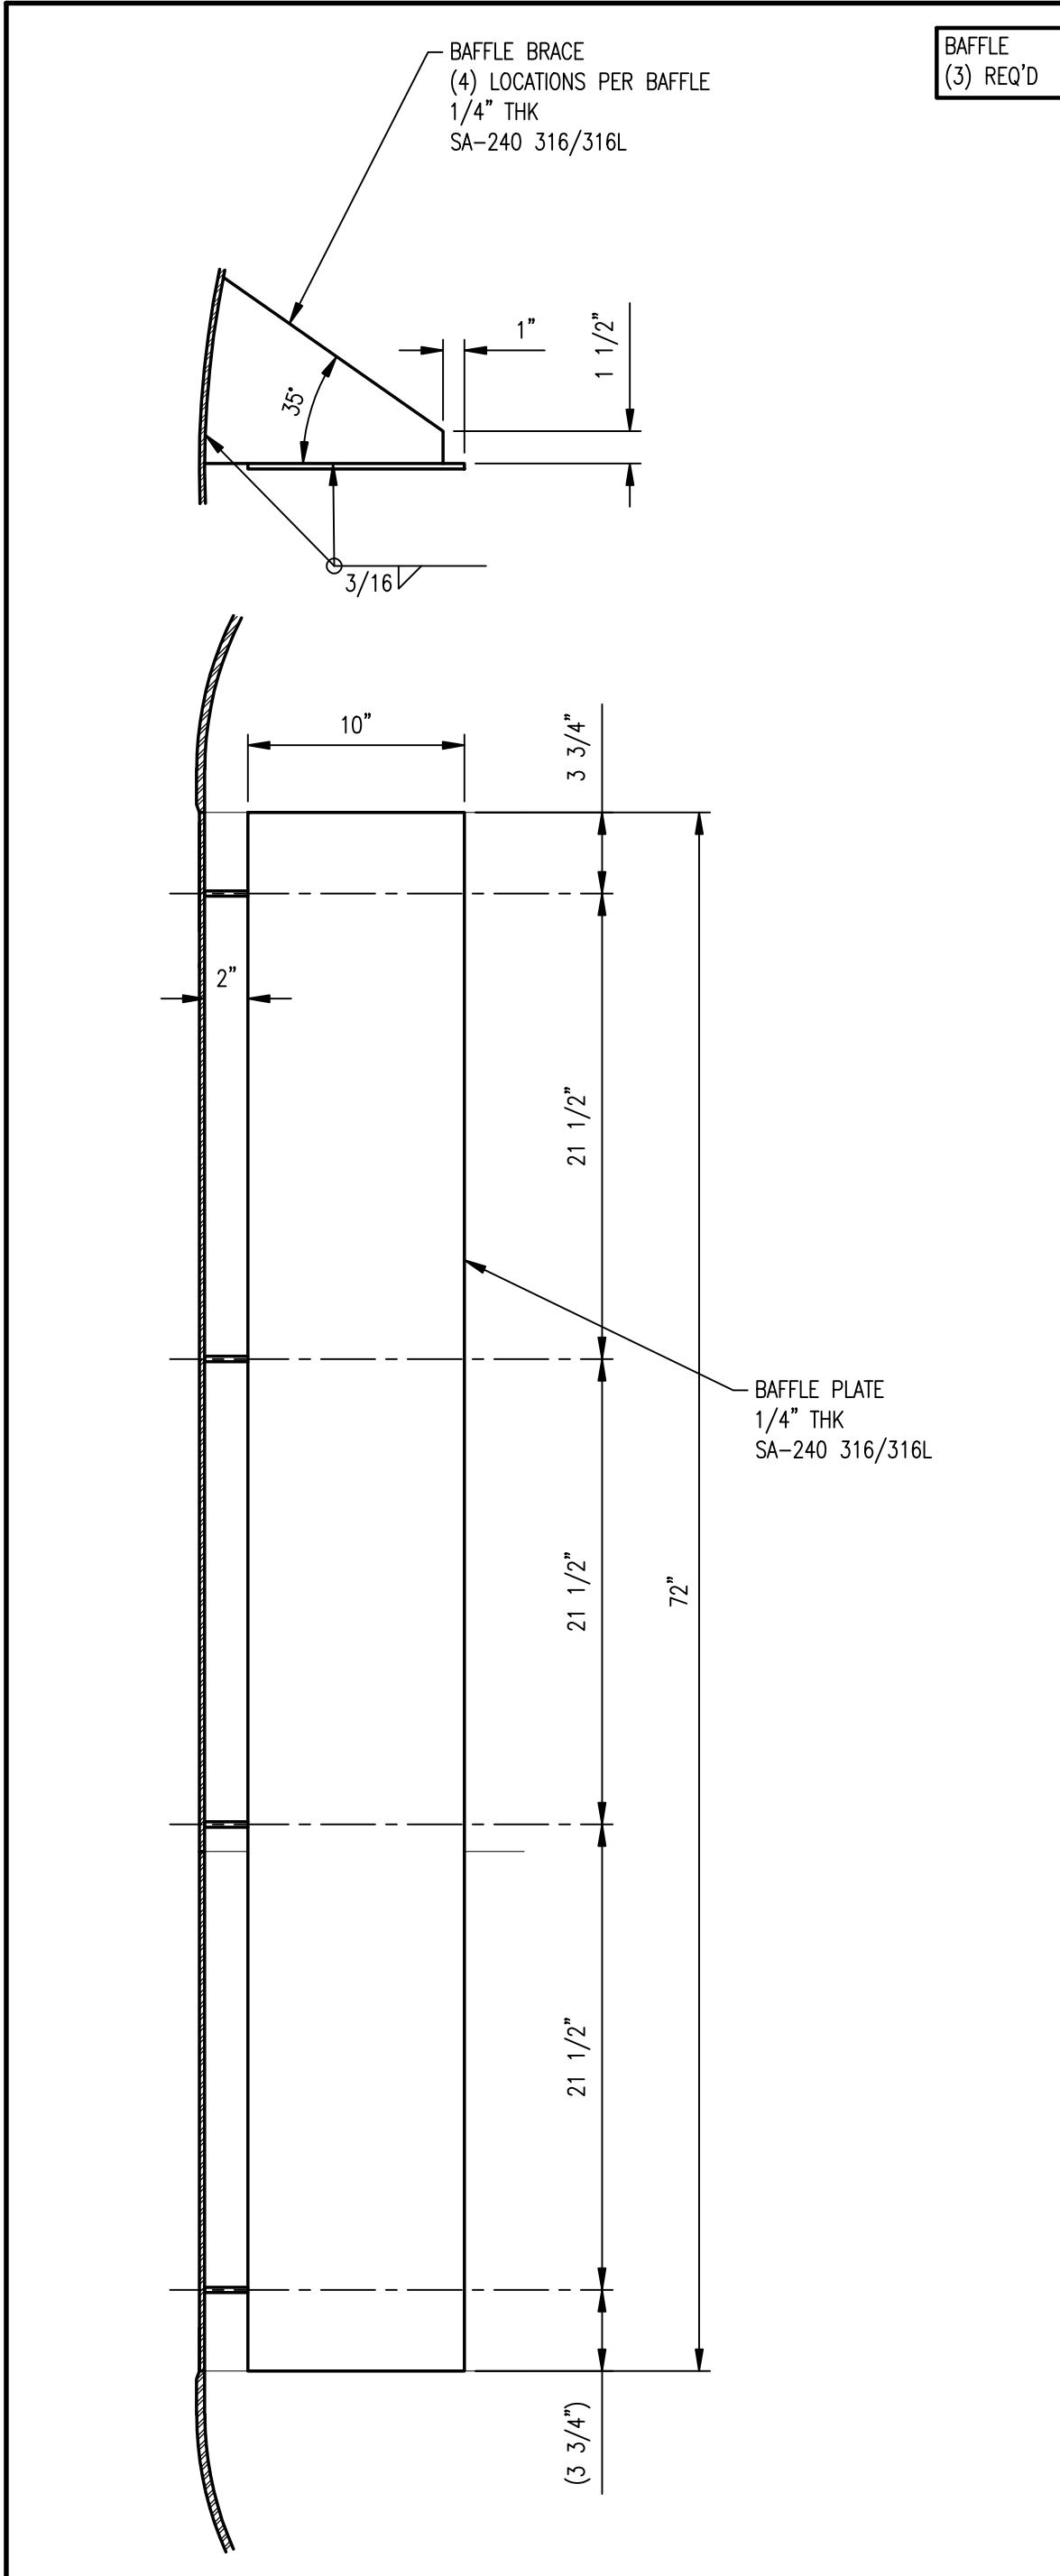

**Steel-Pro Incorporated**  
P.O. Box 449 \* Rockland, Maine 04841

TITLE  
V-101 MIX TANK

CUST. DREW MARINE P.O. NO. PB-2020-003

APPROVALS DATE S.O. NO. 23038 QTY 1

DRAWN J OJALA 06/30/20

ENGR. CHK. 08/04/20

07/30/20

06/30/20

DWG.NO. T-1899 REV. C

SCALE AS NOTED SHEET 2 OF 2 SHEETS

| REV | DESCRIPTION                                | BY | ENGR | QC | DATE     |
|-----|--------------------------------------------|----|------|----|----------|
| C   | DETAIL 4/2: DETAILS FINALIZED              | JO |      |    | 08/11/20 |
| B   | DETAIL 3/2: UPDATED, LEG LENGTH WAS 45"    | JO |      |    | 08/04/20 |
| A   | DETAIL 1/2: UPDATED, BAFFLE LENGTH WAS 72" | JO |      |    | 07/30/20 |
| 0   | FOR APPROVAL                               | JO |      |    | 06/30/20 |