


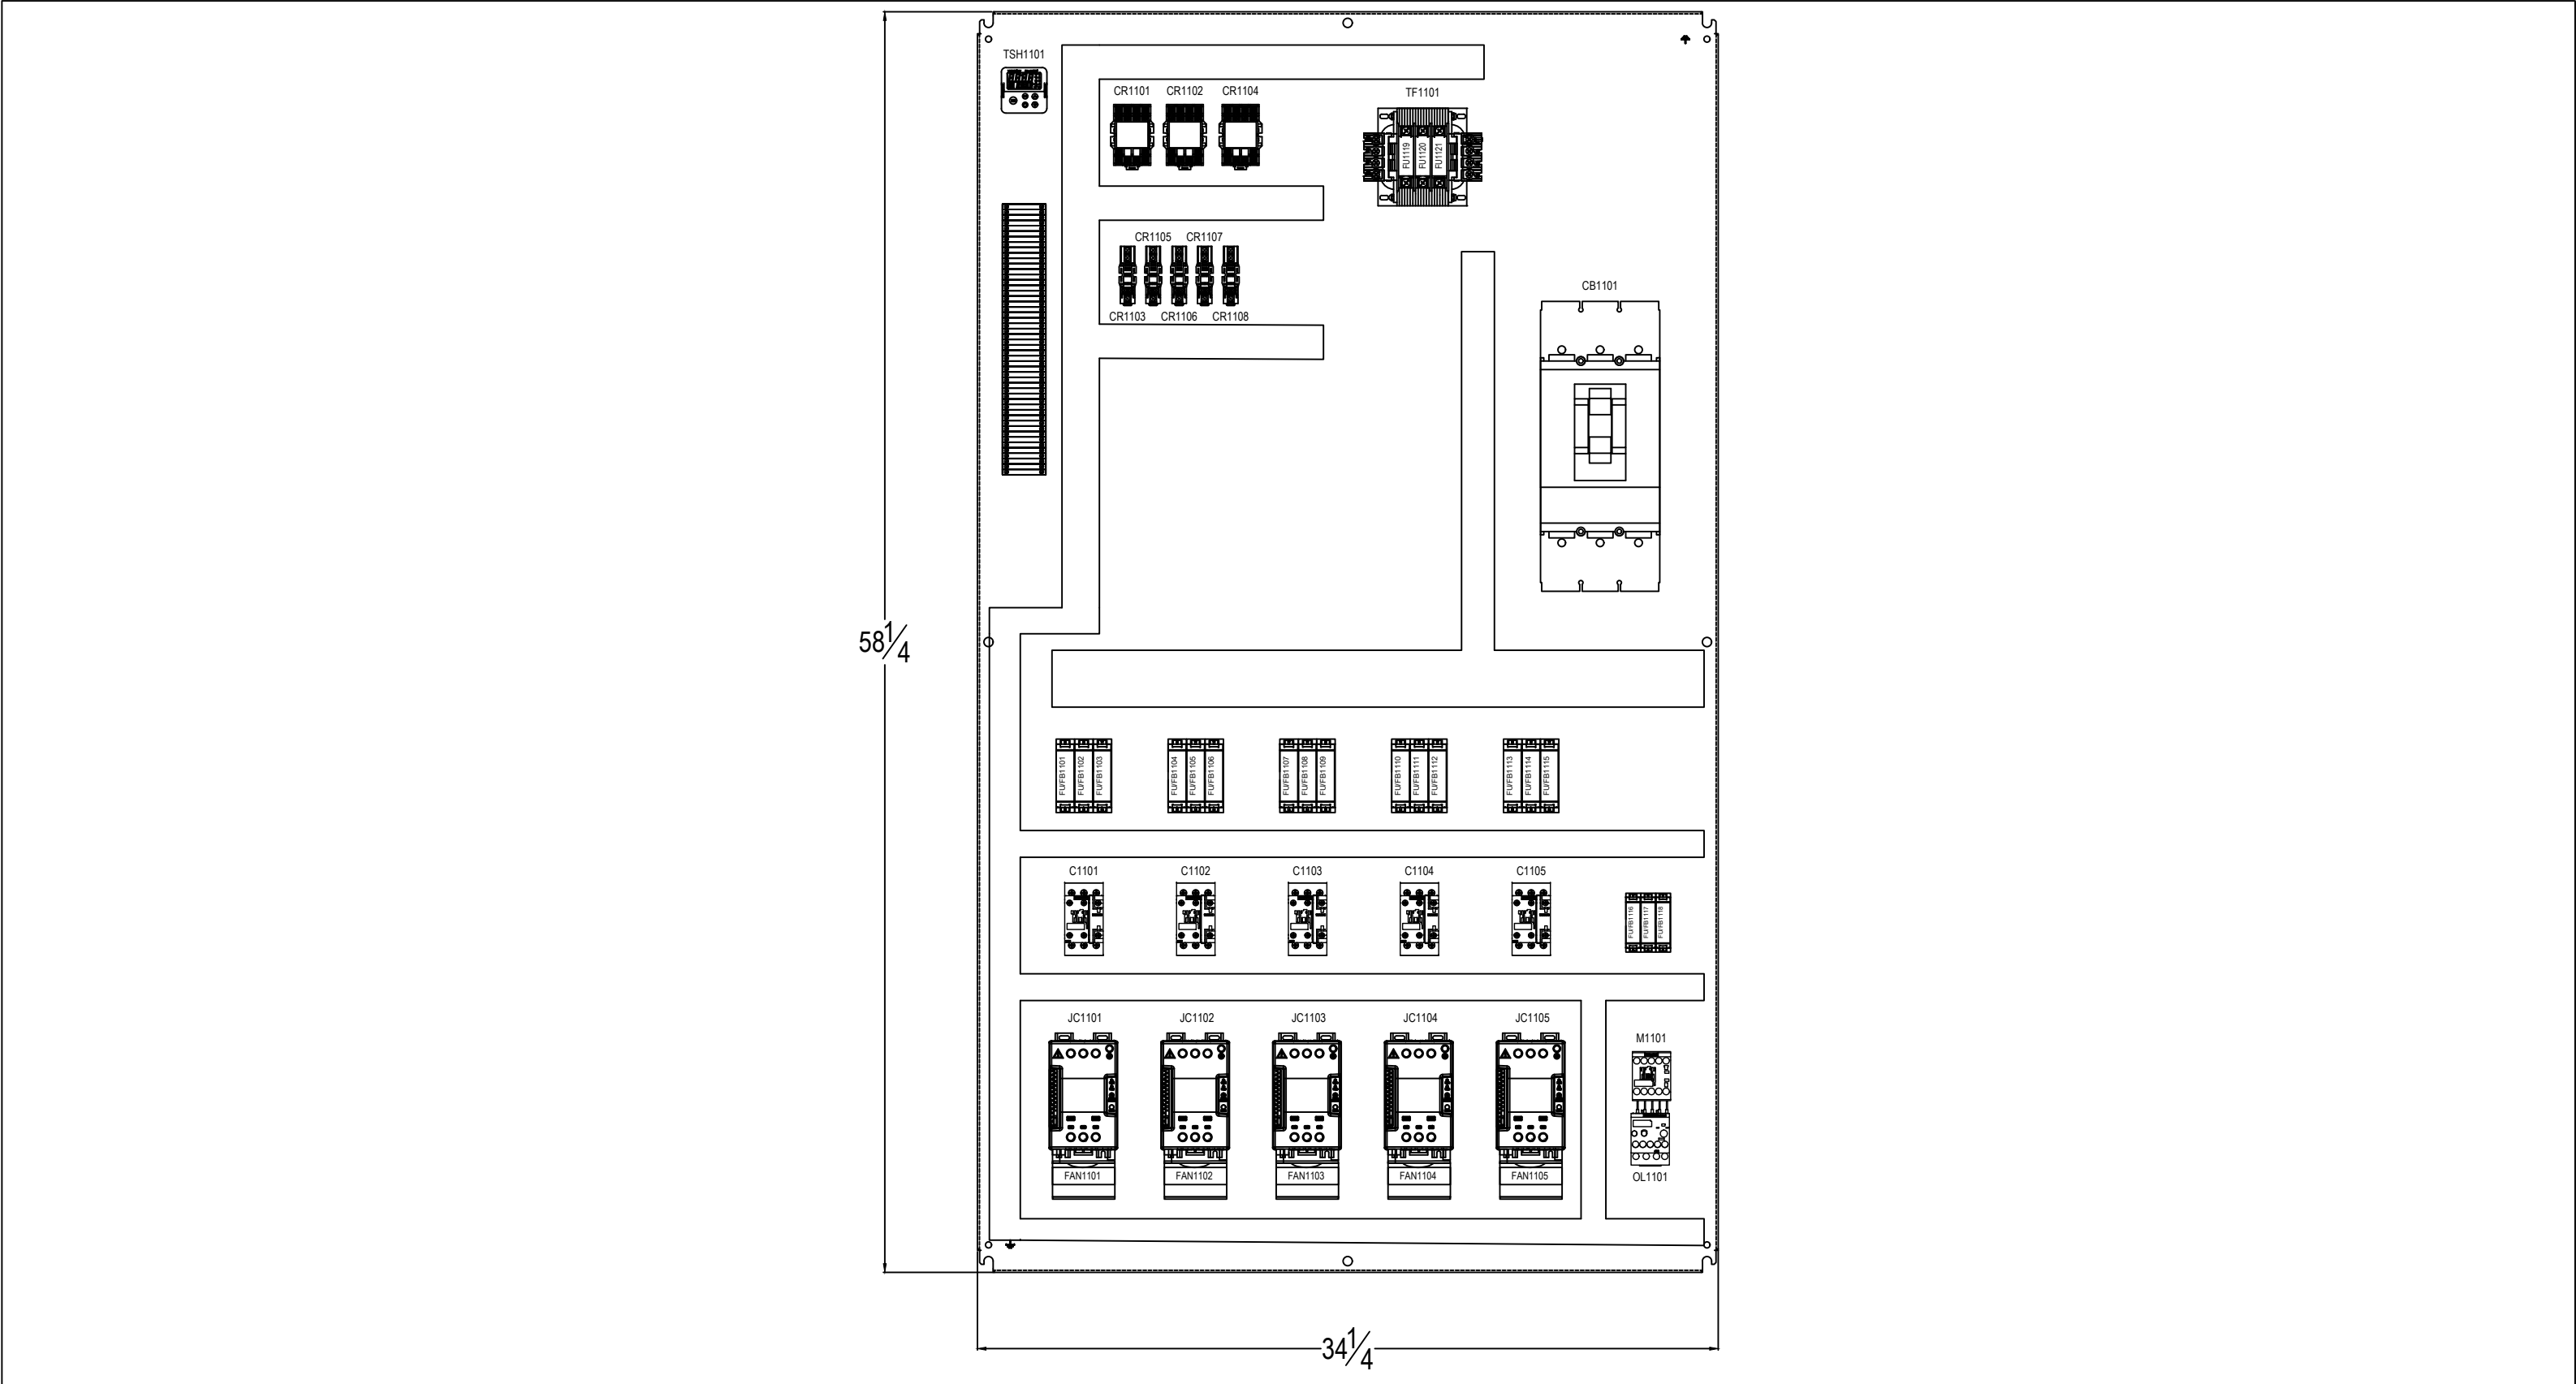

				GENERAL NOTES		SYSTEM DATA		DRAWING DESCRIPTION		TOL.		HEAT HEAT EXCHANGE AND TRANSFER, INC 500 SUPERIOR STREET - CARNEGIE, PA 15106 PHONE: 412-276-3388 FAX: 412-276-3397 WWW.HEAT-INC.COM			
				1. POWER SUPPLY BY OTHERS: 480VAC, 3PH, 60HZ, 256FLA CURRENT, 400AMP SERVICE, 5ka SCCR.		EMPTY WEIGHT: (LBS)	N/A	SUBPANEL LAYOUT		FRACTIONS: ±1/8					
				2. HEATER RATING: 200kW, 241FLA.		FLUID CAPACITY: (GAL)	N/A			DECIMALS: ±.125					
				3. PUMP RATING: 10HP, 11.8FLA.		DESIGN TEMP.: (°F)	N/A	PROPRIATARY/CONFIDENTIALITY NOTE: THIS DRAWING AND DESIGN, INCLUDING ALL PATENTED OR PATENTABLE FEATURES SEPARATELY OR COLLECTIVELY SHOWN, ARE THE PROPERTY OF HEAT EXCHANGE AND TRANSFER INC., AND ARE NOT TO BE REPRODUCED IN WHOLE OR PART NOR EMPLOYED FOR ANY PURPOSE OTHER THAN SPECIFICALLY PERMITTED IN WRITING BY HEAT EXCHANGE AND TRANSFER INC.		ALL DIMENSIONS ARE IN INCHES UNLESS OTHERWISE NOTED					
				4. SKID MOUNTED NEMA 4, SUITABLE FOR CLASS 1 DIV2 GRPS C & D CONTROL CENTER.		DESIGN PRESS.: (PSIG)	N/A			HEAT APPROVALS					
				5. ALL FUSING IS 100 KAIC OR BETTER.		RATING: (KW)	N/A	PROJECT LEAD: PNM				MODEL NO.: CC04-548-ZP-483		SHT. #	
				6. CONTROL CENTER PAINT TO BE IN ACCORDANCE WITH HEAT, INC STANDARD: SHERWIN WILLIAMS MACROPOXY 646 COLOR: HEAT GREEN / RAL6028.		VOLTAGE: (VAC)	480			INITIALS		DATE	DWG. NO.: 20-012956-1A-PC01		SCALE
				7. DIMENSIONS ARE IN INCHES UNLESS OTHERWISE SPECIFIED.		PHASE:	3	DRAWN BY:		JAH		11-23-20			N/A
						FREQUENCY: (HZ)	60	CHECKED BY:							SIZE / REV
						CONTROL	120VAC	APPROVED BY:							D / 0
						VOLTAGE: (VAC)/(VDC)									