
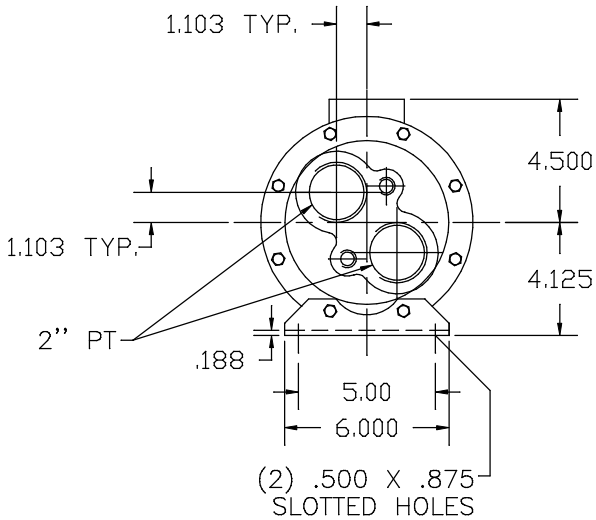


DESIGN DATA			
	DESIGN PRESSURE	TEST PRESSURE	DESIGN TEMPERATURE
TUBESIDE	150 psi	300 psi	350 °F
SHELLSIDE	300 psi	450 psi	350 °F

MIN. DESIGN METAL TEMP -20°F

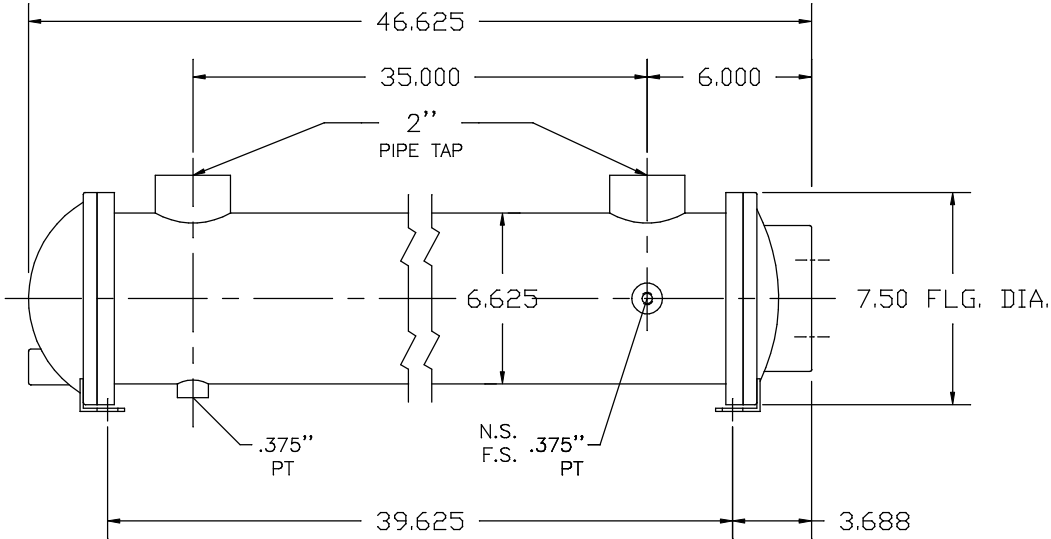

9	16	HEX NUT		CARBON STEEL	.375 - 16 UNC-2B	2-122-5-00-901-03	A
8	16	STUD	1.75	STEEL ALLOY	.375 - 16 UNC-2A x TFL	2-012-5-06-901-07	A
7	2	PIPE PLUGS		BRASS	.5" PT	2-135-6-90-901-04	A
6	2	SUPPORT FOOT		STEEL		3-425-5-06-101-03	B
5	1	GASKET		COMP. FIBER		3-299-8-06-110-01	A
4	1	GASKET		COMP. FIBER		3-298-8-06-110-01	A
3	1	BONNET	REVERSE	CAST IRON	S-02-01-02	3-104-7-06-815-01	B
2	1	BONNET	2" NPT	CAST IRON	S-02-01-02	3-087-7-06-115-01	C
1	1	CORE ASSEMBLY				4-484-06-042-004	A
ITEM NO.	QUAN. REQ.D	DESCRIPTION		MATL. & SPEC.	SIZES / PATTERN NO.	DRAWING NUMBER	DWG. SIZE

1	COMPLETED BOM	GLB	11/12/07	This document contains material and / or information which is the property of ITT Industries Inc., and supplied only on a confidential basis. No transmittal or disclosure shall be made to any person, firm or corporation without prior written approval of ITT Industries Inc., or its ITT Heat Transfer Technology unit.	ALL DIMENSIONS ARE IN INCHES		 Standard ITT Industries Buffalo, NY U.S.A.	TITLE 06042 SX2000-C EXCHANGER - 2 PASS	
					MADE : GLB	DATE :11/1/07			
					CHECK : GLB	DATE :11/1/07			
					ORDER NO. : 992340-41		SIZE	DRAWING NUMBER	REV.
					QUANTITY : 1				
					LDF :		A	5-137-06-042-003	1
				SCALE: 0.145 "=1.000"					
Rev.#	REVISIONS		DATE						