
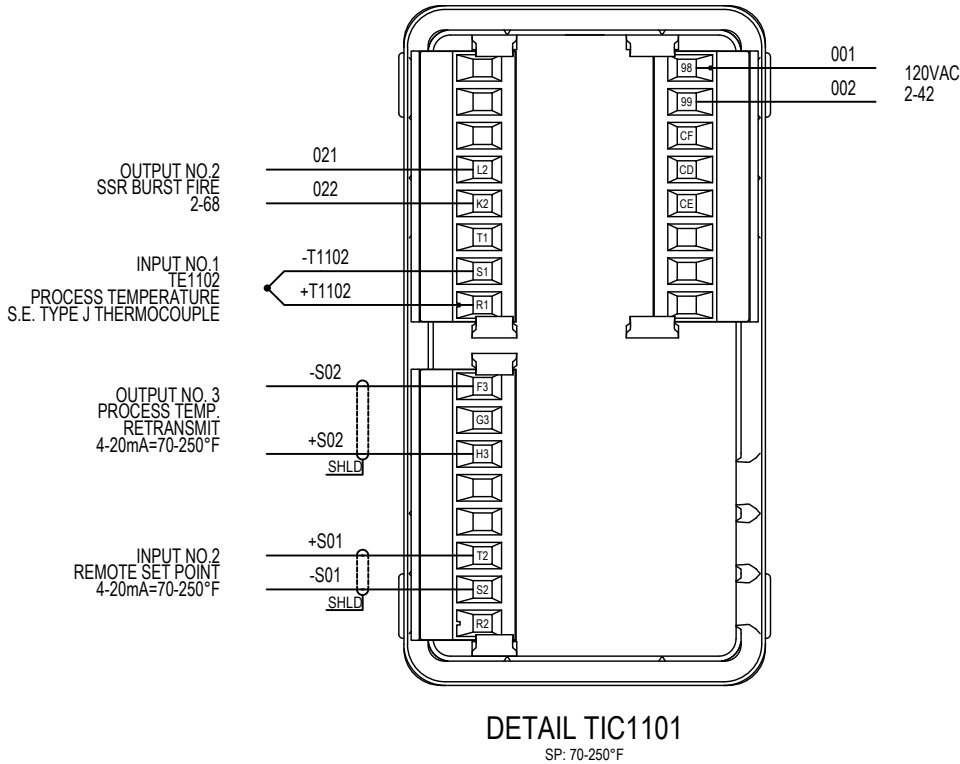
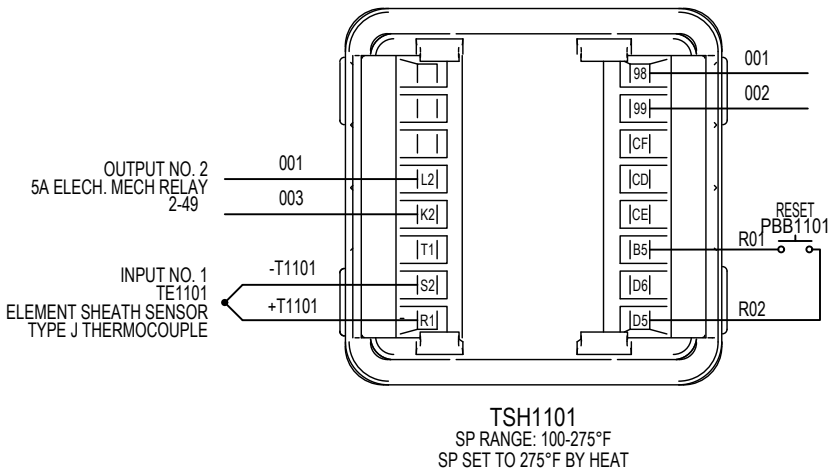
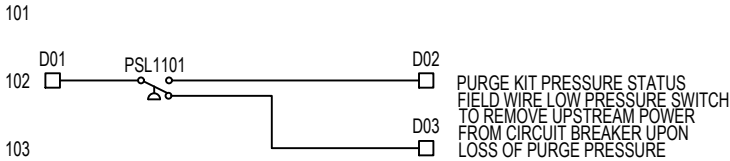
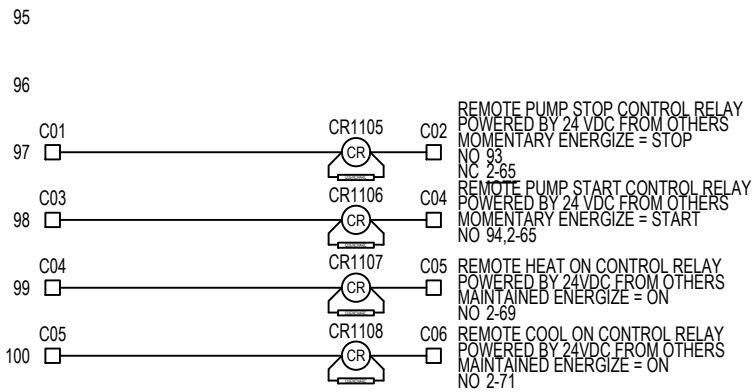
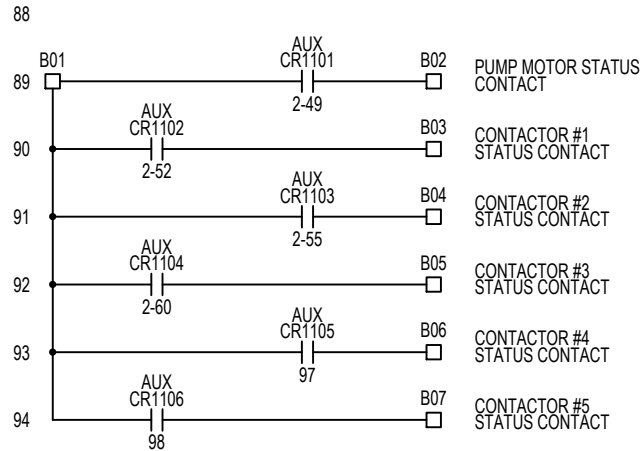


AUXILIARY CONTACTS FOR USE BY OTHERS

#16GA MTW YELLOW WIRE

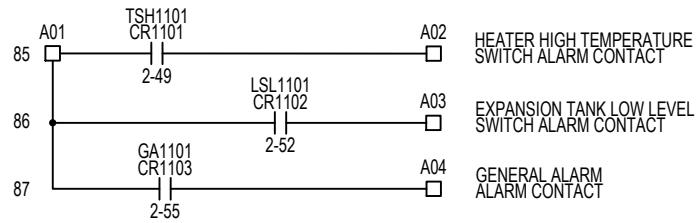

				GENERAL NOTES		SYSTEM DATA		DRAWING DESCRIPTION		TOL.		HEAT HEAT EXCHANGE AND TRANSFER, INC 500 SUPERIOR STREET - CARNEGIE, PA 15106 PHONE: 412-276-3388 FAX: 412-276-3397 WWW.HEAT-INC.COM			
				1. POWER SUPPLY BY OTHERS: 480VAC, 3PH, 60HZ, 256FLA CURRENT, 400AMP SERVICE, 5ka SCCR. 2. HEATER RATING: 200kW, 241FLA. 3. PUMP RATING: 10HP, 11.8FLA. 4. SKID MOUNTED NEMA 4, SUITABLE FOR CLASS 1 DIV2 GRPS C & D CONTROL CENTER. 5. ALL FUSING IS 100 KAIC OR BETTER. 6. CONTROL CENTER PAINT TO BE IN ACCORDANCE WITH HEAT, INC STANDARD: SHERWIN WILLIAMS MACROPOXY 646 COLOR: HEAT GREEN / RAL6028. 7. DIMENSIONS ARE IN INCHES UNLESS OTHERWISE SPECIFIED.	EMPTY WEIGHT: (LBS)	N/A	ELECTRICAL SCHEMATIC DRAWING	FRACTIONS: ±1/8 DECIMALS: ±.125 ANGLES: ±1° ALL DIMENSIONS ARE IN INCHES UNLESS OTHERWISE NOTED							
					FLUID CAPACITY: (GAL)	N/A									
					DESIGN TEMP.: (°F)	N/A	PROPRIATARY/CONFIDENTIALITY NOTE: THIS DRAWING AND DESIGN, INCLUDING ALL PATENTED OR PATENTABLE FEATURES SEPARATELY OR COLLECTIVELY SHOWN, ARE THE PROPERTY OF HEAT EXCHANGE AND TRANSFER INC., AND ARE NOT TO BE REPRODUCED IN WHOLE OR PART NOR EMPLOYED FOR ANY PURPOSE OTHER THAN SPECIFICALLY PERMITTED IN WRITING BY HEAT EXCHANGE AND TRANSFER INC.	HEAT APPROVALS							
					DESIGN PRESS.: (PSIG)	N/A		PROJECT LEAD: PNM							
					RATING: (KW)	N/A		DRAWN BY: CHECKED BY: APPROVED BY:	INITIALS	DATE					
					VOLTAGE: (VAC)	480									
					PHASE:	3									
				FREQUENCY: (HZ)	60										
				CONTROL VOLTAGE: (VAC)/(VDC)	120VAC	MODEL NO.: CC04-548-ZP-483		SHT. # 3							
						DWG. NO.: 20-012956-1A-PC01		SCALE N/A							
								SIZE D	REV 0						
NO. DESCRIPTION REV. BY DATE															
REVISIONS															