
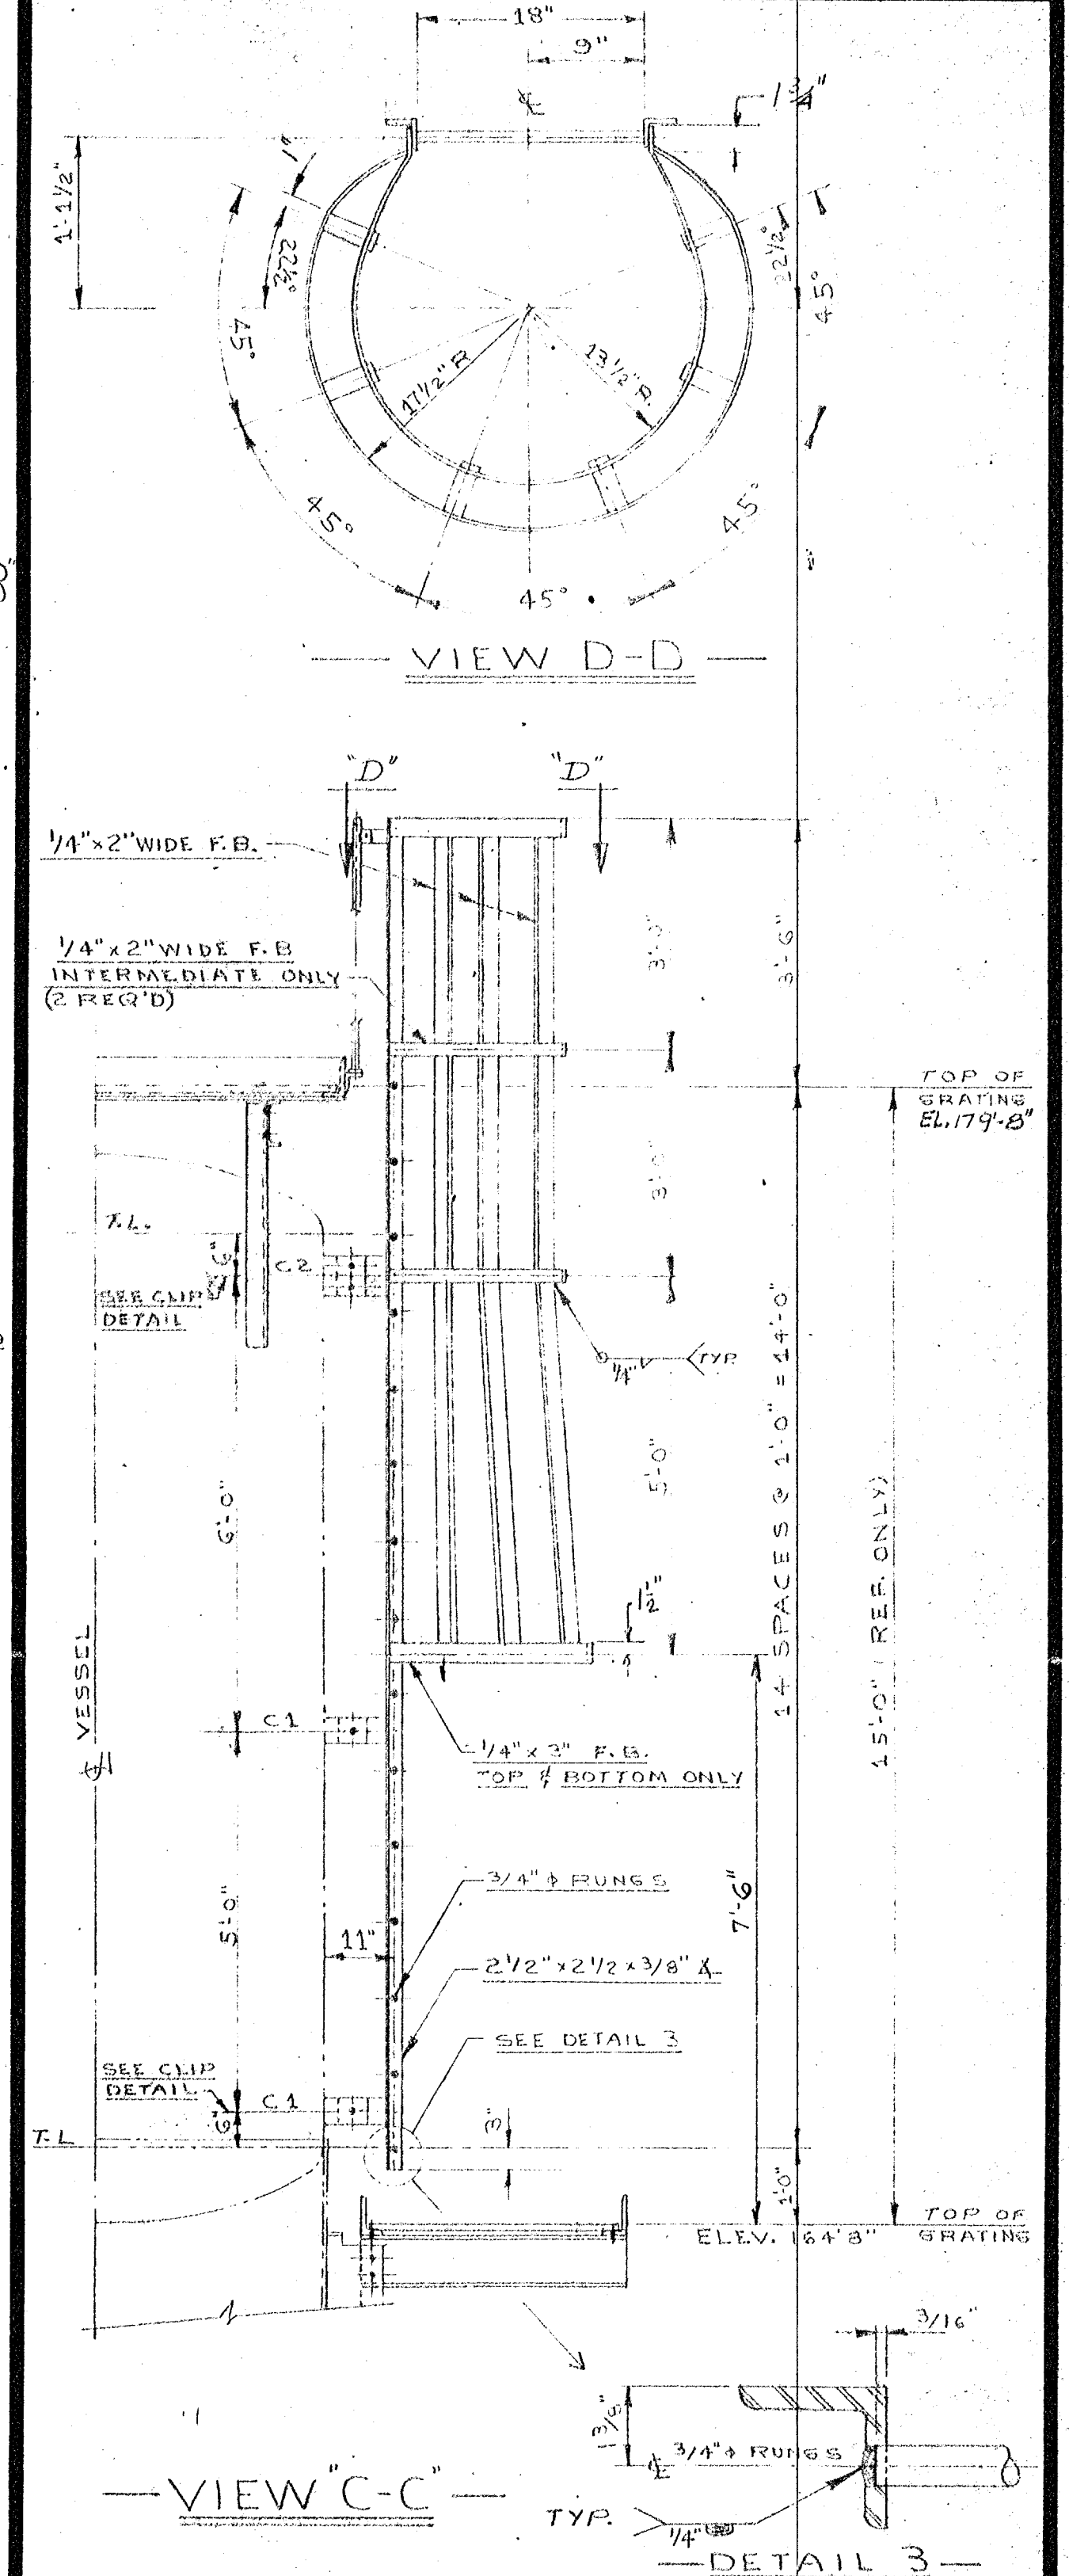


FM-21329-A

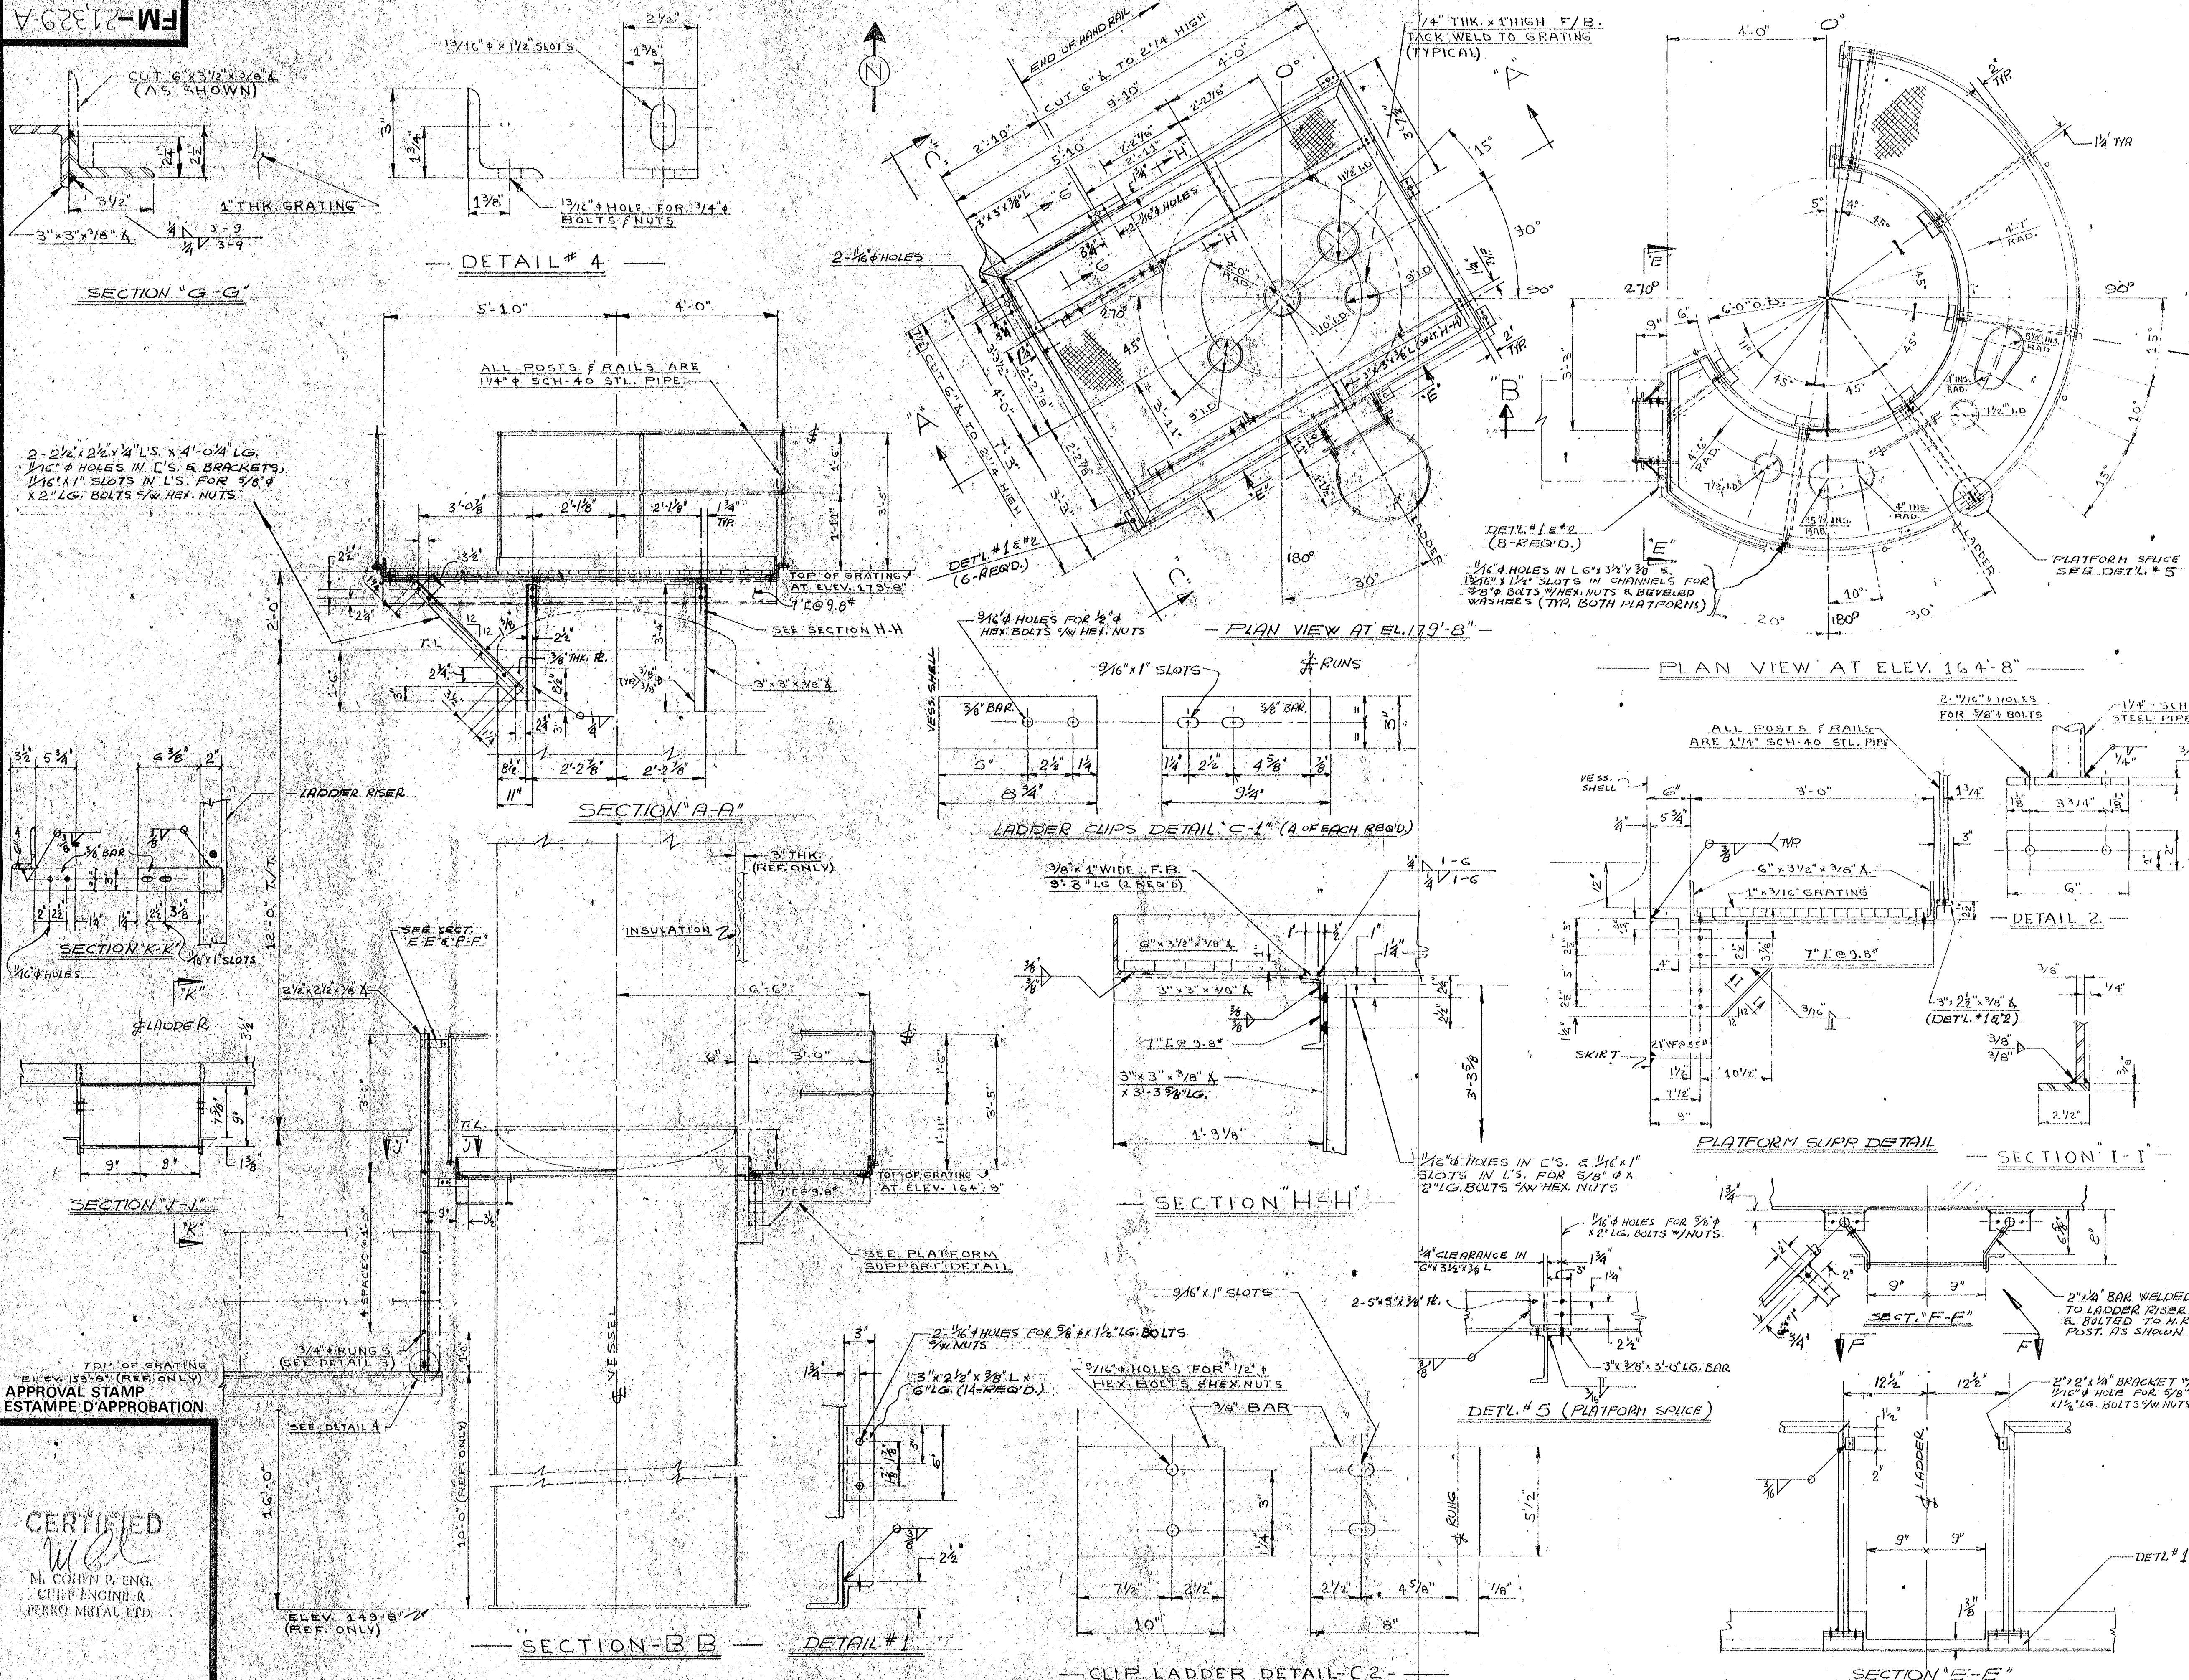

APPROVAL STAMP
ESTAMPE D'APPROBATION

CERTIFIED
M. COHEN P. ENG.
CHIEF ENGINEER
FERRO METAL LTD.

1-FOR GENERAL NOTES SEE DWG. # 21,329	
REF BECHTEL 2025- 503-PEBA-35-0003-REV1	
ferro metal Ltd.	
MONTREAL	TORONTO
ORDER NO.: NO. DE COMMANDE: M-2605	JOB NO.: NO. D'EXECUTION: 4695
CUSTOMER: CLIENT: UNION CARBIDE CANADA LTD	PO # 503-22503
PROJECT: PLASTICS & CHEMICALS MONTREAL EAST	
TITLE: VERTICAL VESSEL N° 4696-4390 LADDER & PLATFORM DETAIL	
DRAWN BY: DESSINE PAR: R. LARIVIERE	CHECKED BY: VERIFIE PAR:
DATE: JANUARY 22-1974	DRAWING NO. DESSIN NO. FM-21,329-A REV. 1
SCALE: ECHELLE: 1/2" = 1'-0"	

60794 #60794