


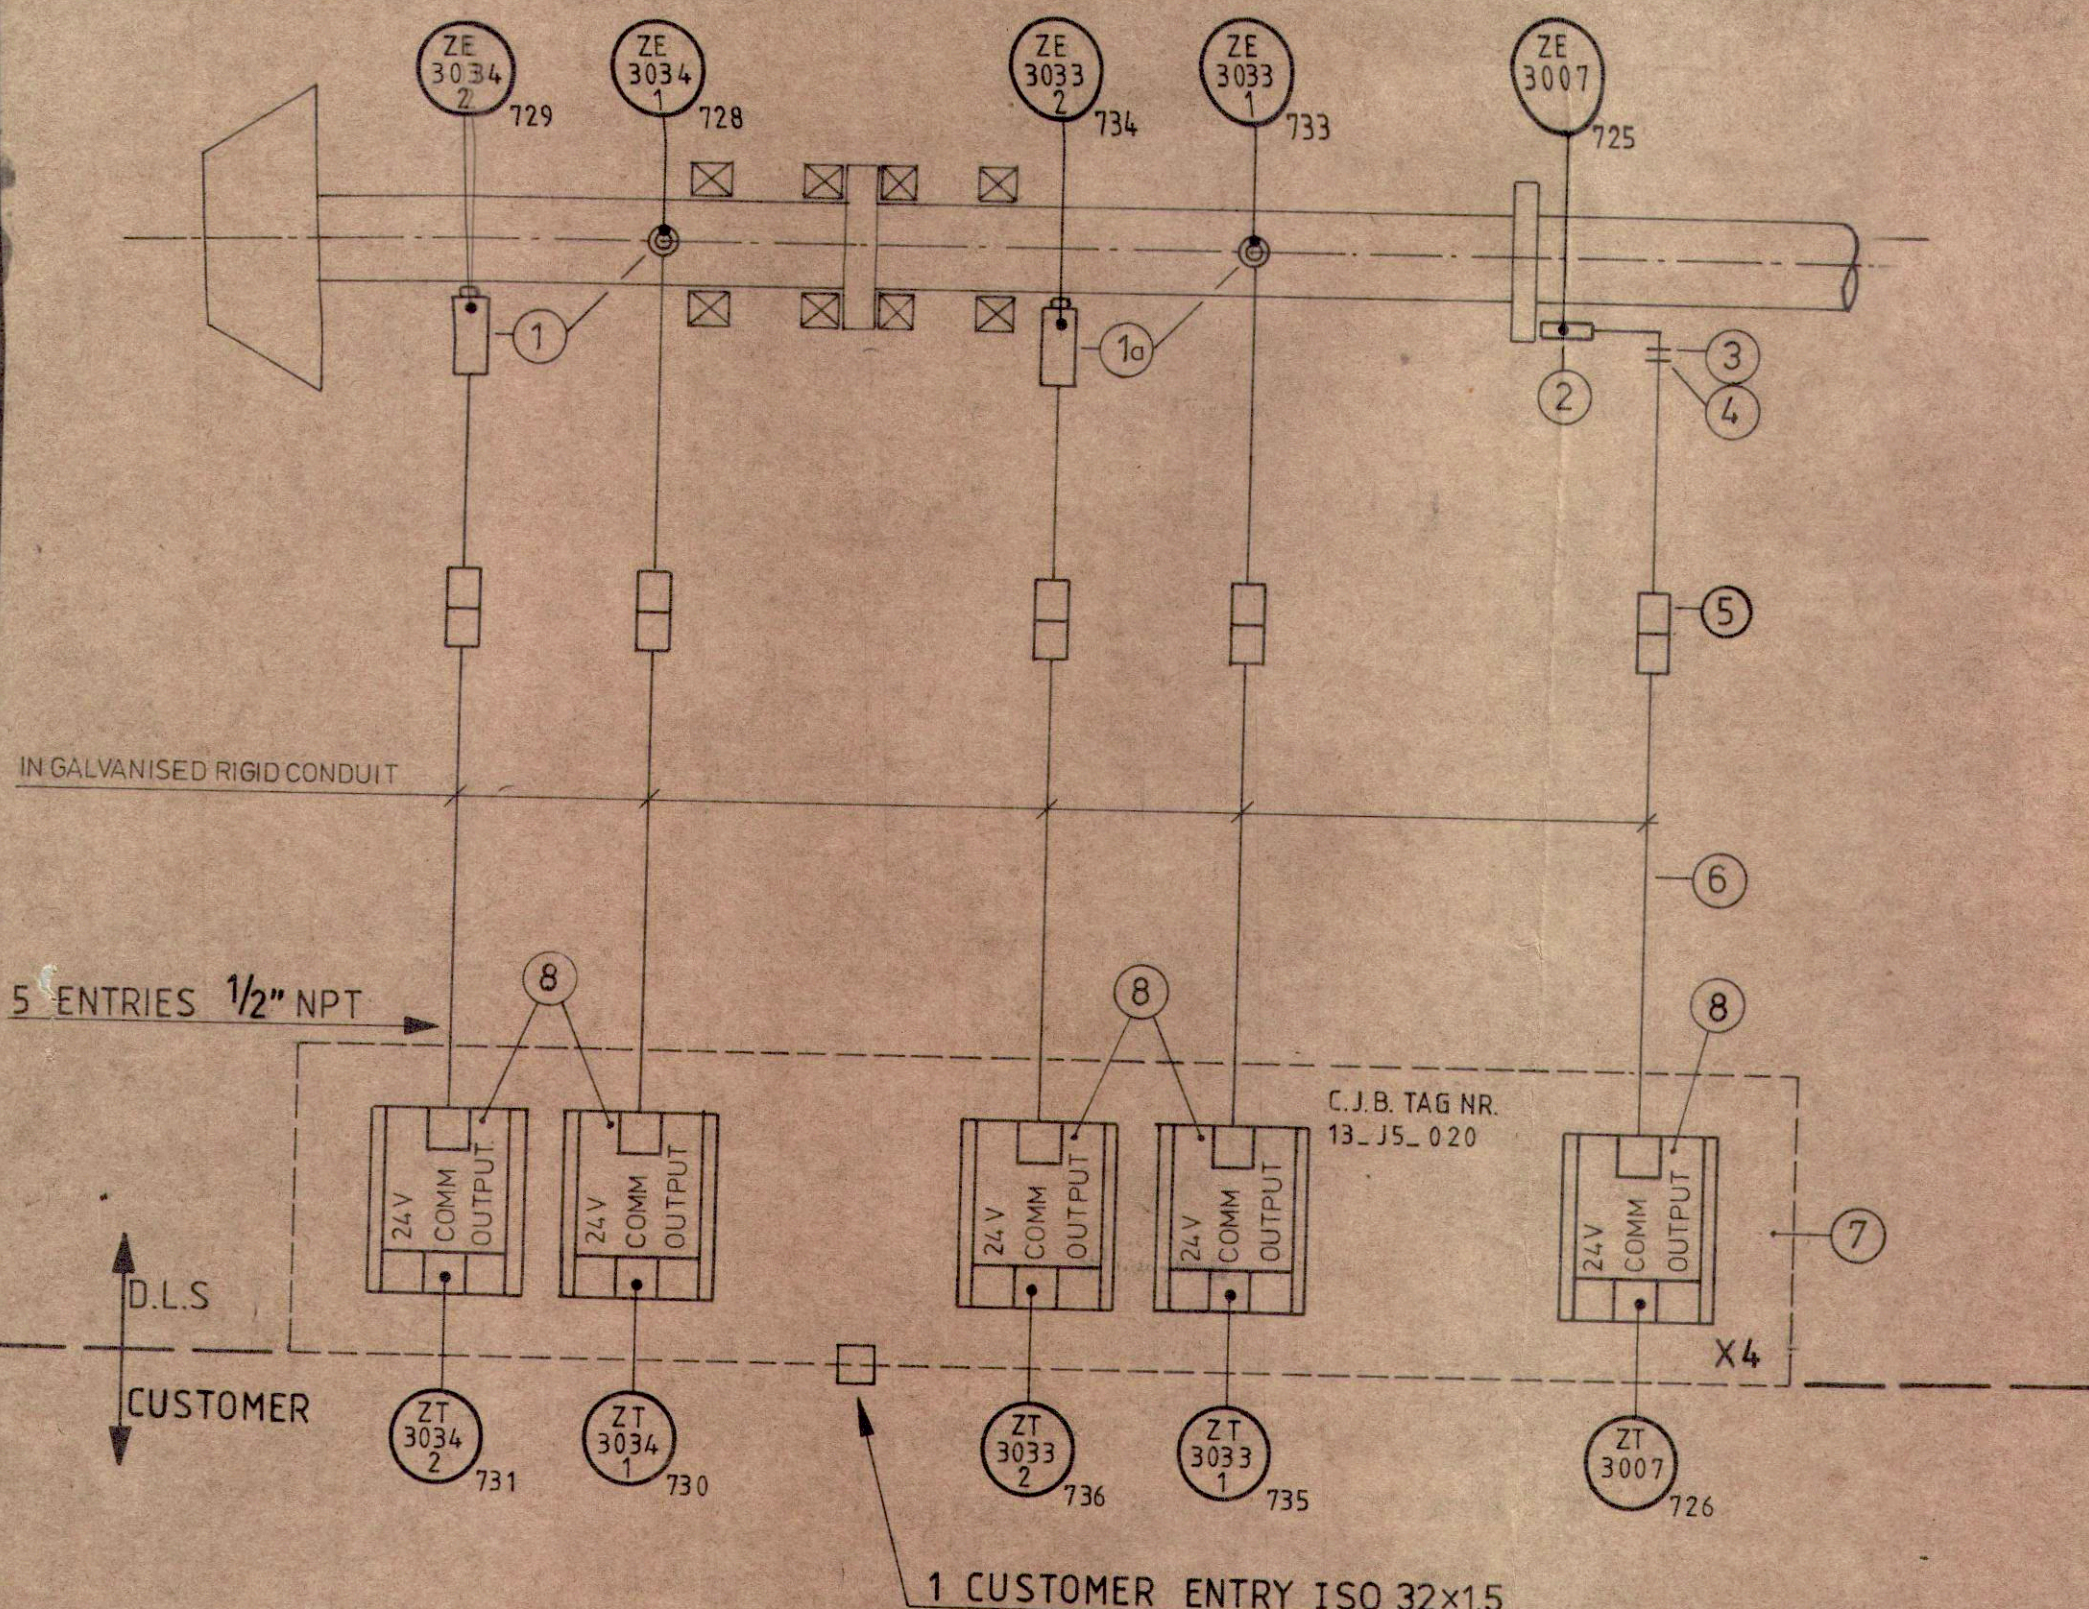

POS.	DESCRIPTION.	CAT. NUMBER.
1	PROXIMITY PROBE & HOUSING 2x	21000-05-05-059-00
1a	" " " 2x	21000-05-05-082-00
2	PROXIMITY PROBE	1x BA21504-00-16-05-02
3	ADAPTOR	1x 4190.36 (conn. 1/4" NPT)
4	CABLE SEAL	1x 10076_01
5	CONNECTOR	5x
6	EXTENSION CABLE	5x BA 21747-045-00
7	PROXIMATOR HOUSE	1x BA72343-13
8	PROXIMATOR	5x BA18745-01

CJB (PROJECTS) LTD
 FOR GREEK PETROCHEMICAL S.A.
 PETROCHEMICAL COMPLEX
 ACHELOOS ESTUARY GREECE
 ITEM NR. C 430
 DLS ORDER NR. LC 0261
 CJB PROJECT NR. 4110
 CJB PURCHASE ORDER NR. 4110/A/4/30/01
 CJB DWG NR. 4110/C - 430 / 29 D

MAKE: BENTLY NEVADA.
 TYPE: SEE DESCRIPTION.
 MATERIAL: SEE DESCRIPTION.
 Ex(i) IP 54
 FOR TECHNICAL INFORMATION FROM
 BENTLY NEVADA EQUIPMENT SEE
 EQUIPMENT AND INSTRUMENT LIST:
 C026159P000 35 Sht.

C	CUST. ENTRY CHANGED	SEP 82	K.T.	<i>[Signature]</i>
B	UPDATED	JUL 81	MBU	<i>[Signature]</i>
A	changed as request	24.82	MBU	<i>[Signature]</i>
CHG ZONE	ALTERATIONS	DATE	BY	CHK WHY BEDR
CERT. FOR CONSTR.: <i>C. Kamp</i>				
SEE A06212 FOR TOL'S ETC. NOT SPECIFIED				
DELAVALL STORK		FIRST ORDER: LC 0261		
HENGLO (OV)		REF. DWG.: C026183C000		
NETHERLANDS		PROJ. METHOD: <i>[Symbol]</i>		
TITLE: ELECTRICAL WIRING DIAGRAM				
DRAWN	AR.	0-3-'82	SCALE:	
CHK.	<i>[Signature]</i>	"	SHEET NO. 3 OF 3	
ISSUED	<i>C.J.H.</i>	19/8/82	NO.: C0261.83A000	
PVB.	GER.TEK			
COPYRIGHT IS RESERVED BY LAW.				