


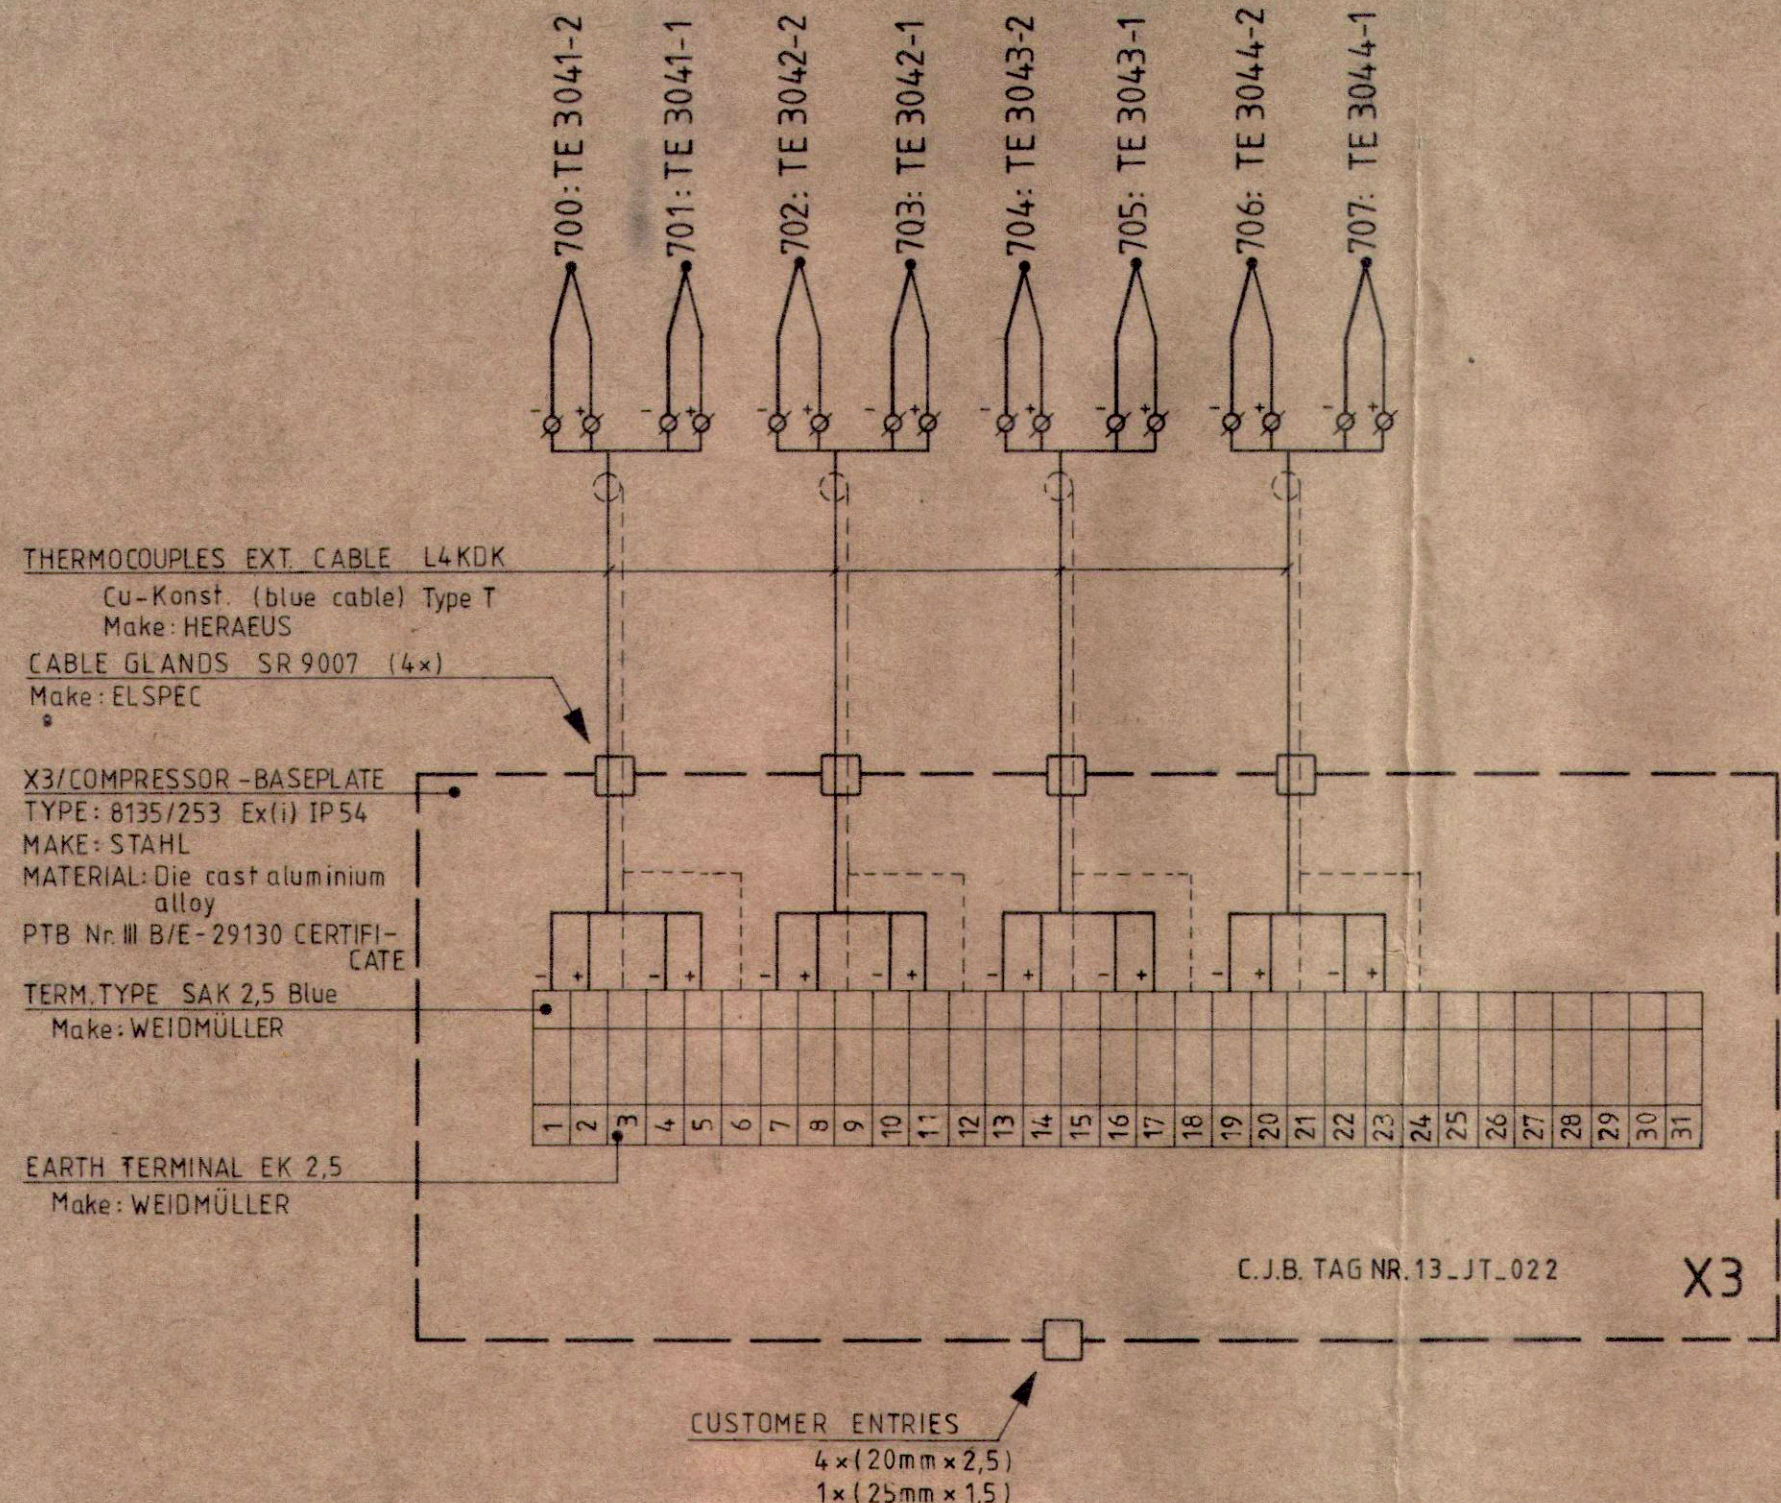

QTY	SYMBOL	DESCRIPTION	PT
#	C0261.83A000	ELECTRICAL WIRING	#

CJB (PROJECTS) LTD
FOR GREEK PETROCHEMICAL S.A.
PETROCHEMICAL COMPLEX
ACHELOOS ESTUARY GREECE
ITEM NR. C 430
DLS ORDER NR. LC 0261
CJB PROJECT NR. 4110
CJB PURCHASE ORDER NR. 4110/A/4/30/01
CJB DWG NR. 4110/C - 430 /29D

C	SHEET NO. 3 CHANGED	SEP 02 K.T.	Yha	19/8/82						
B	UPDATED	14/8/82 M.B.	Yha	19/8/82						
A	UPDATED	20/4/82 A.R.	Yha	19/8/82						
CHG ZONE	ALTERATIONS	DATE	BY	CHK	WHY	BEDR				
0	1	2	3	4	5	6	7	8	9	10
CERT. FOR CONSTR.: C. Kamb										
SEE A0621.2 FOR TOL'S ETC. NOT SPECIFIED										
DELAVAL STORK		HENGELO (OV.)		NETHERLANDS		FIRST ORDER: LCO 261				
						REF. DWG.:				
						PROJ. METHOD:				
TITLE: ELECTRICAL WIRING DIAGRAM										
DRAWN	AR	8-3-'82	SCALE:							
CHK	Yha	11	SHEETNO. 2 OF 3							
ISSUED	C.J.K.	19/8-'82	NO.: C0261.83A000							
PVB.	GER.TEK									
COPYRIGHT IS RESERVED BY LAW.										