




COMPRESSOR BASE PLATE

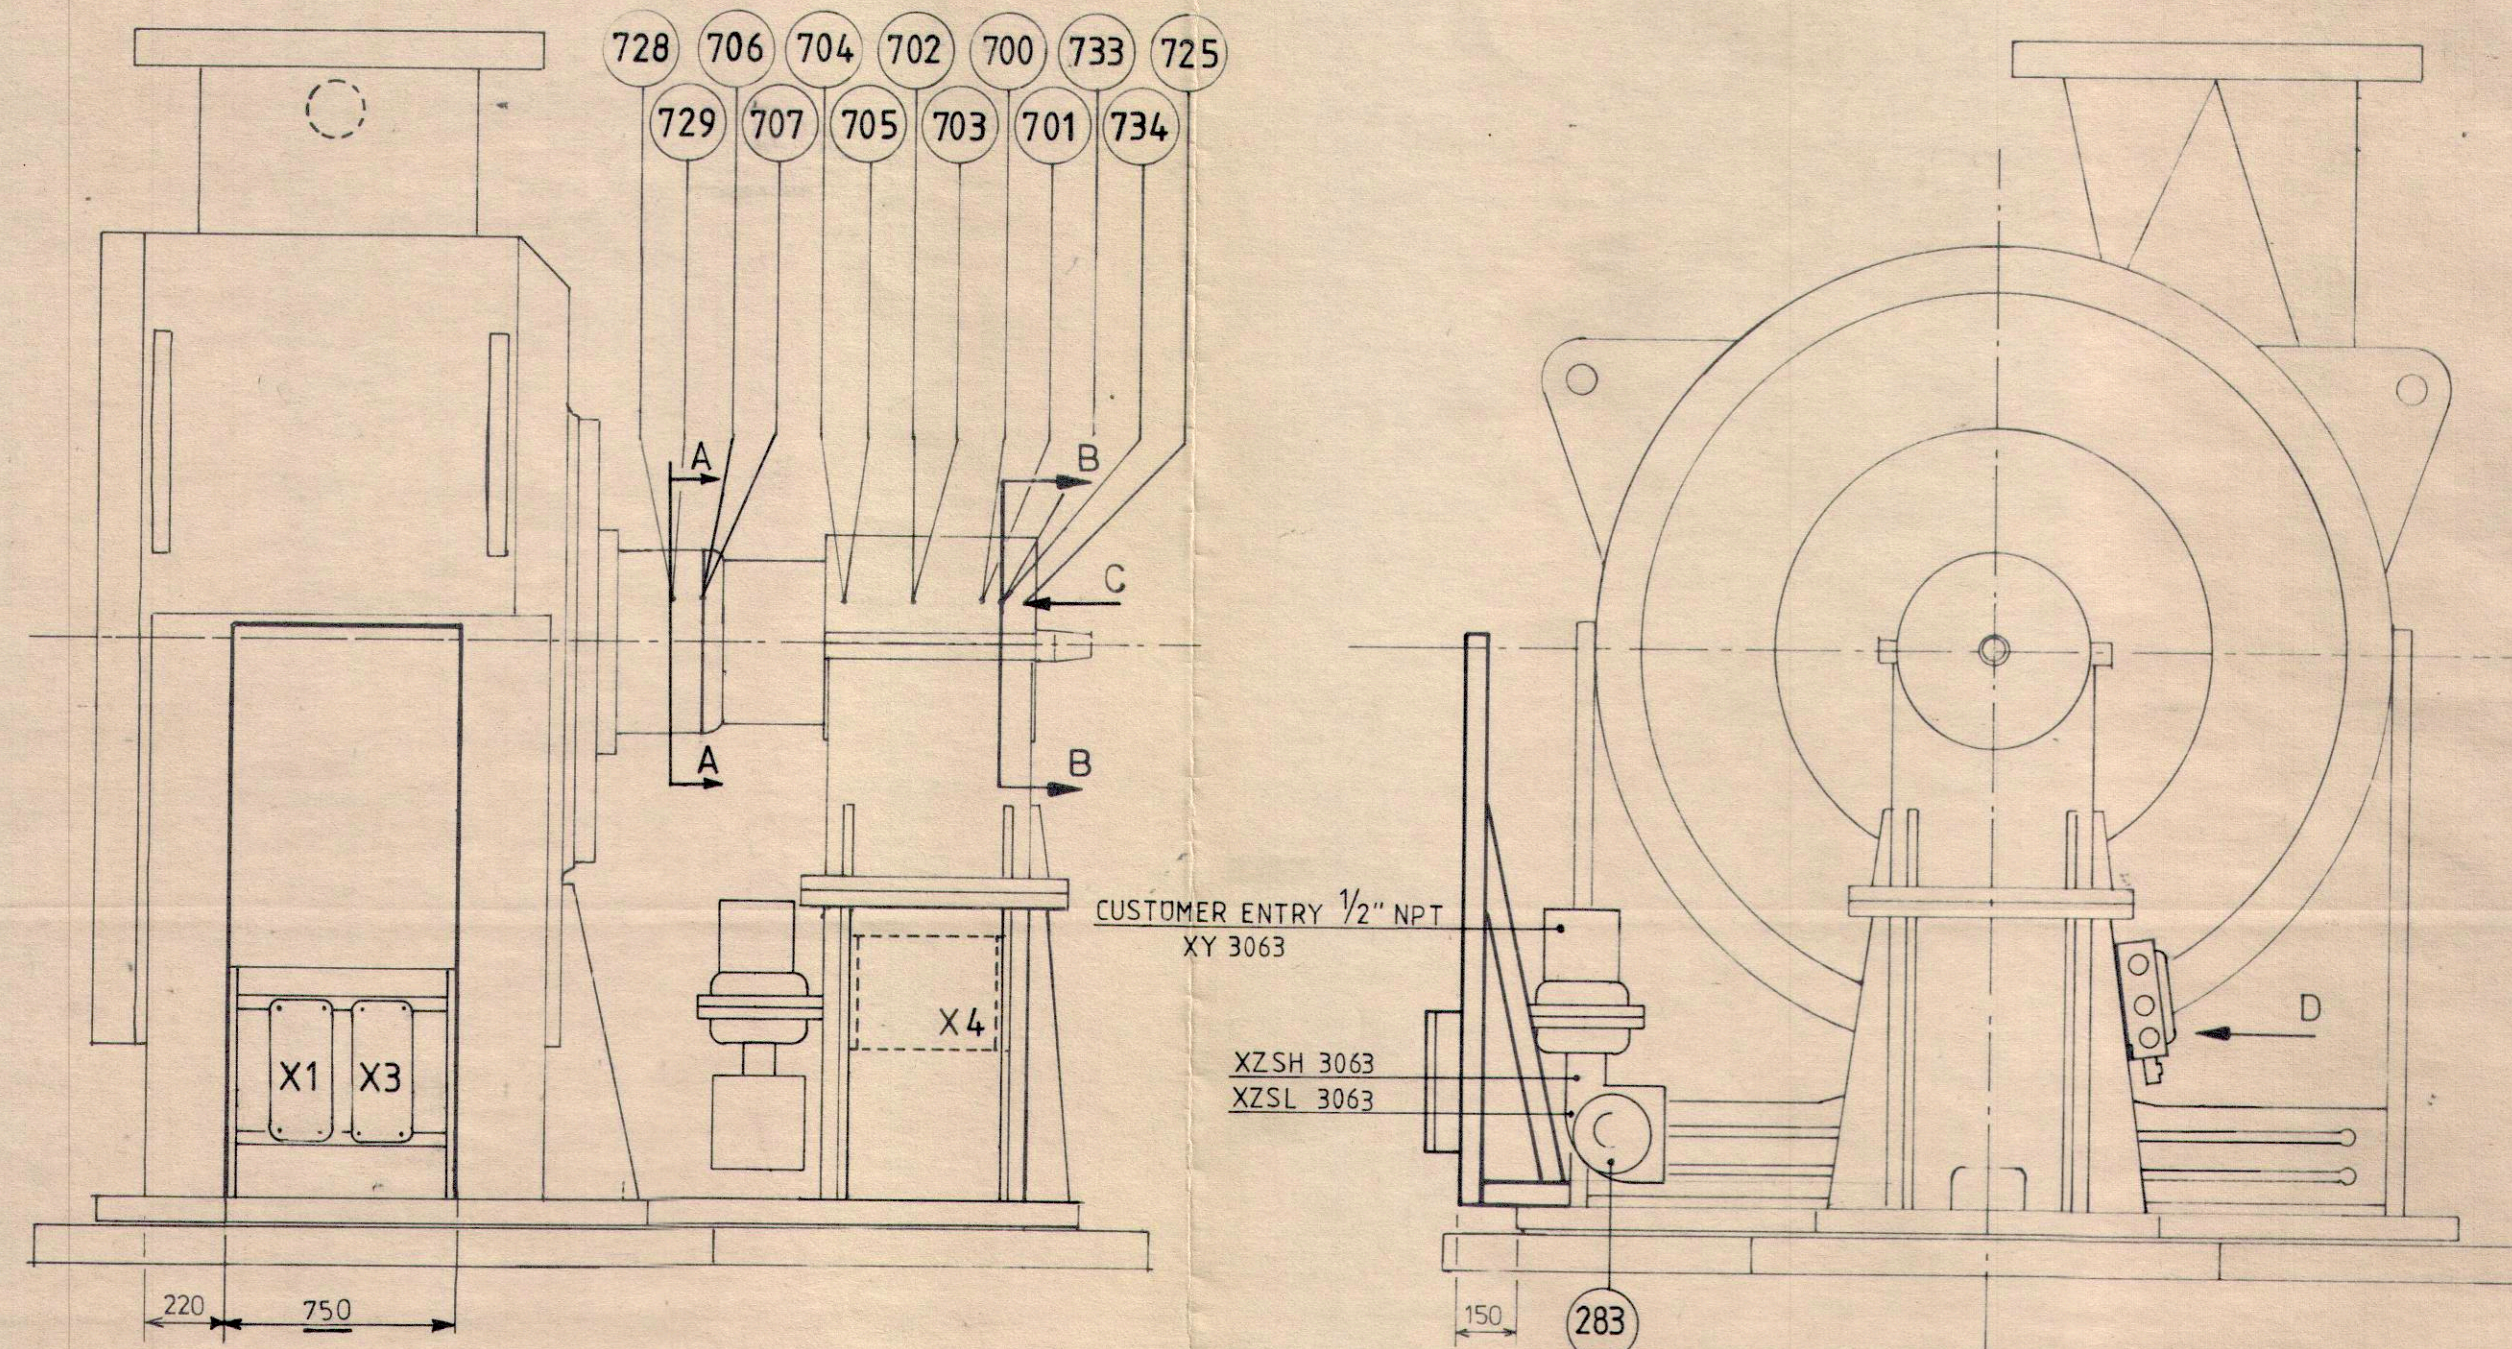



LUBE OIL CONSOLE

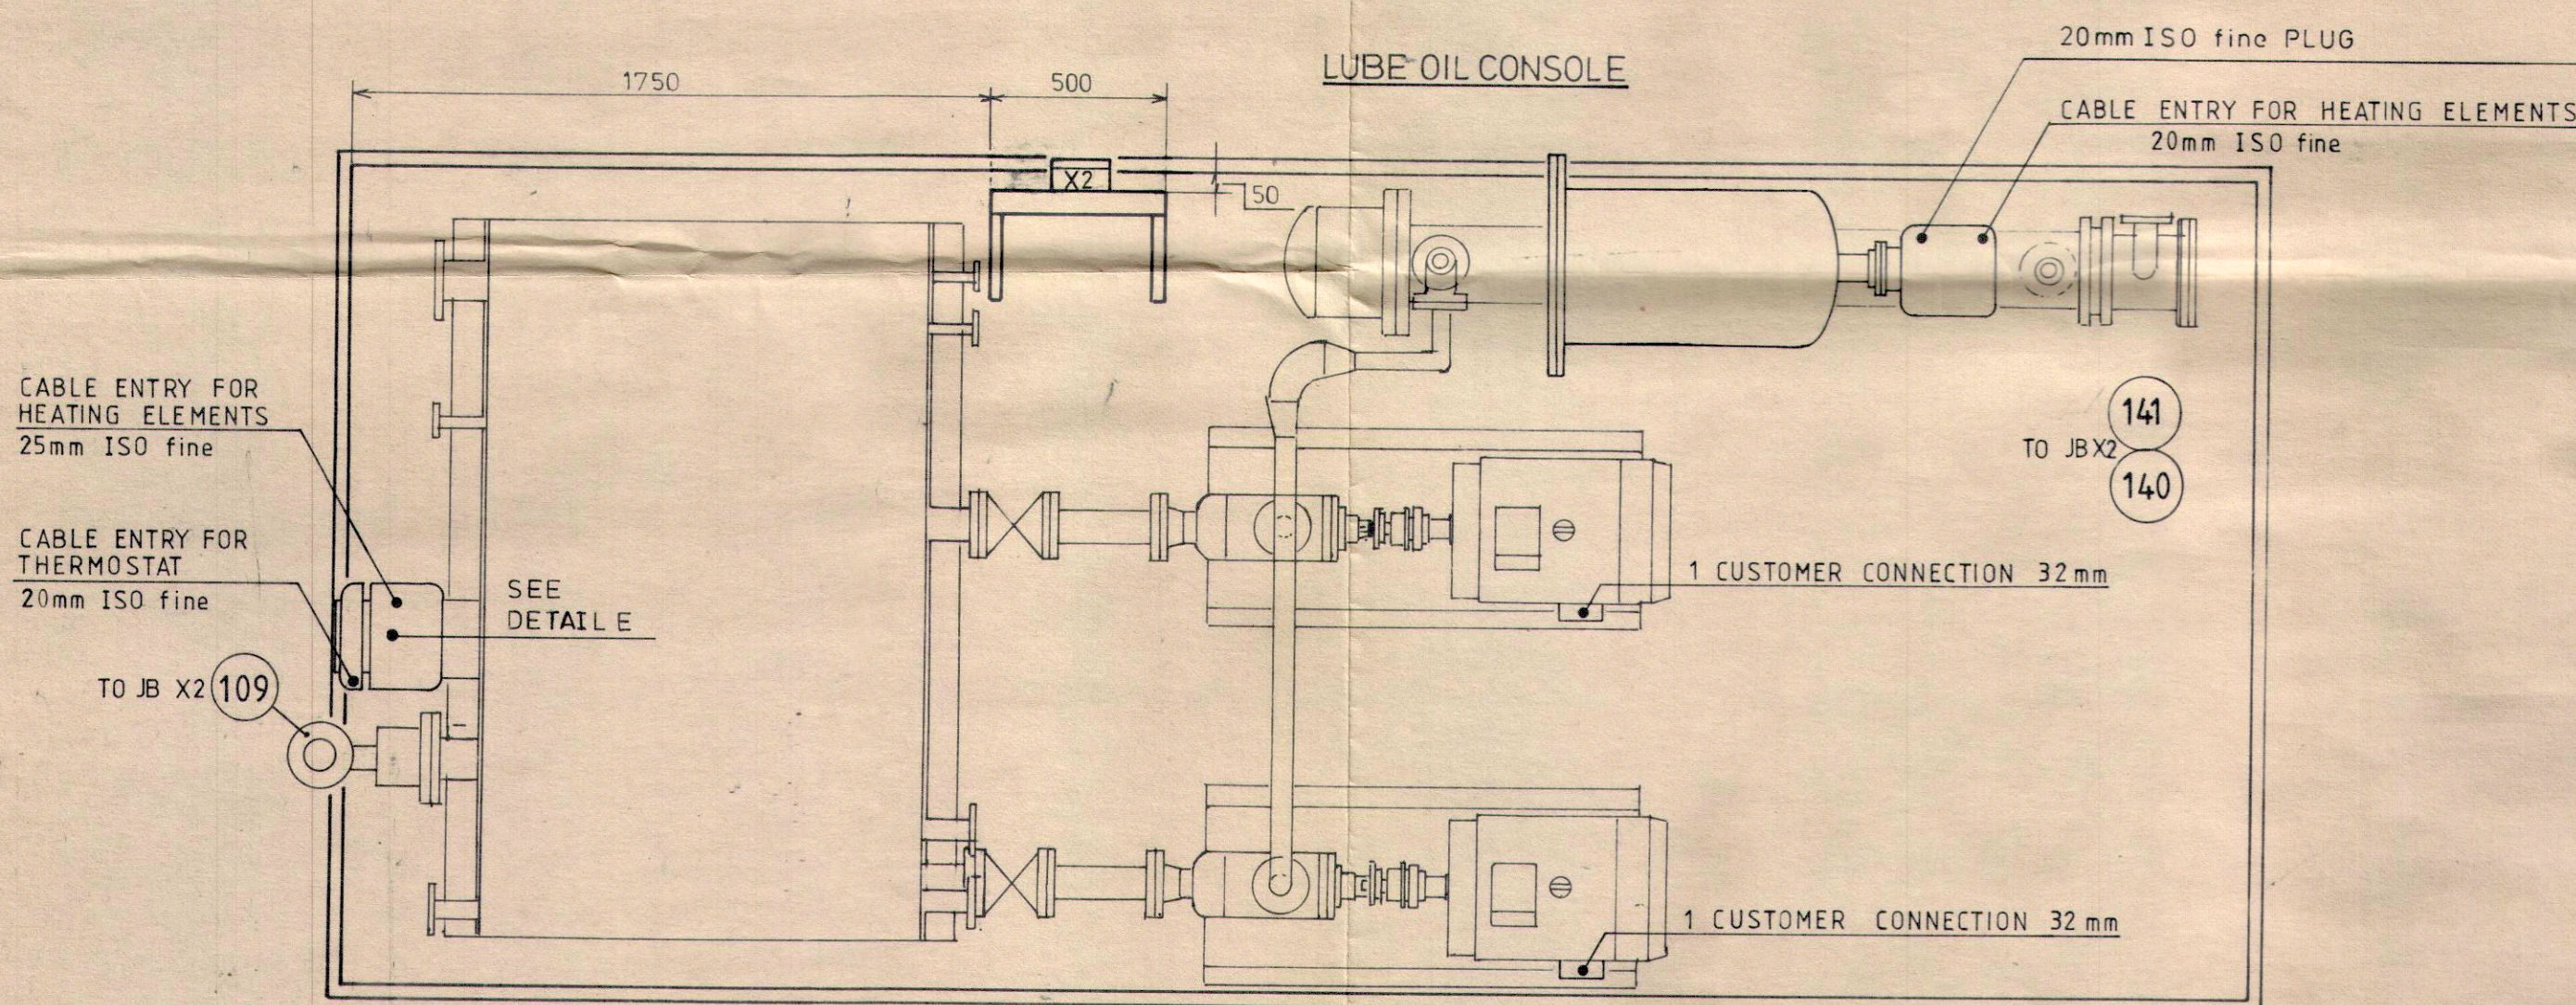


LOCAL GAUGE BOARD COMPRESSOR BASEPLATE

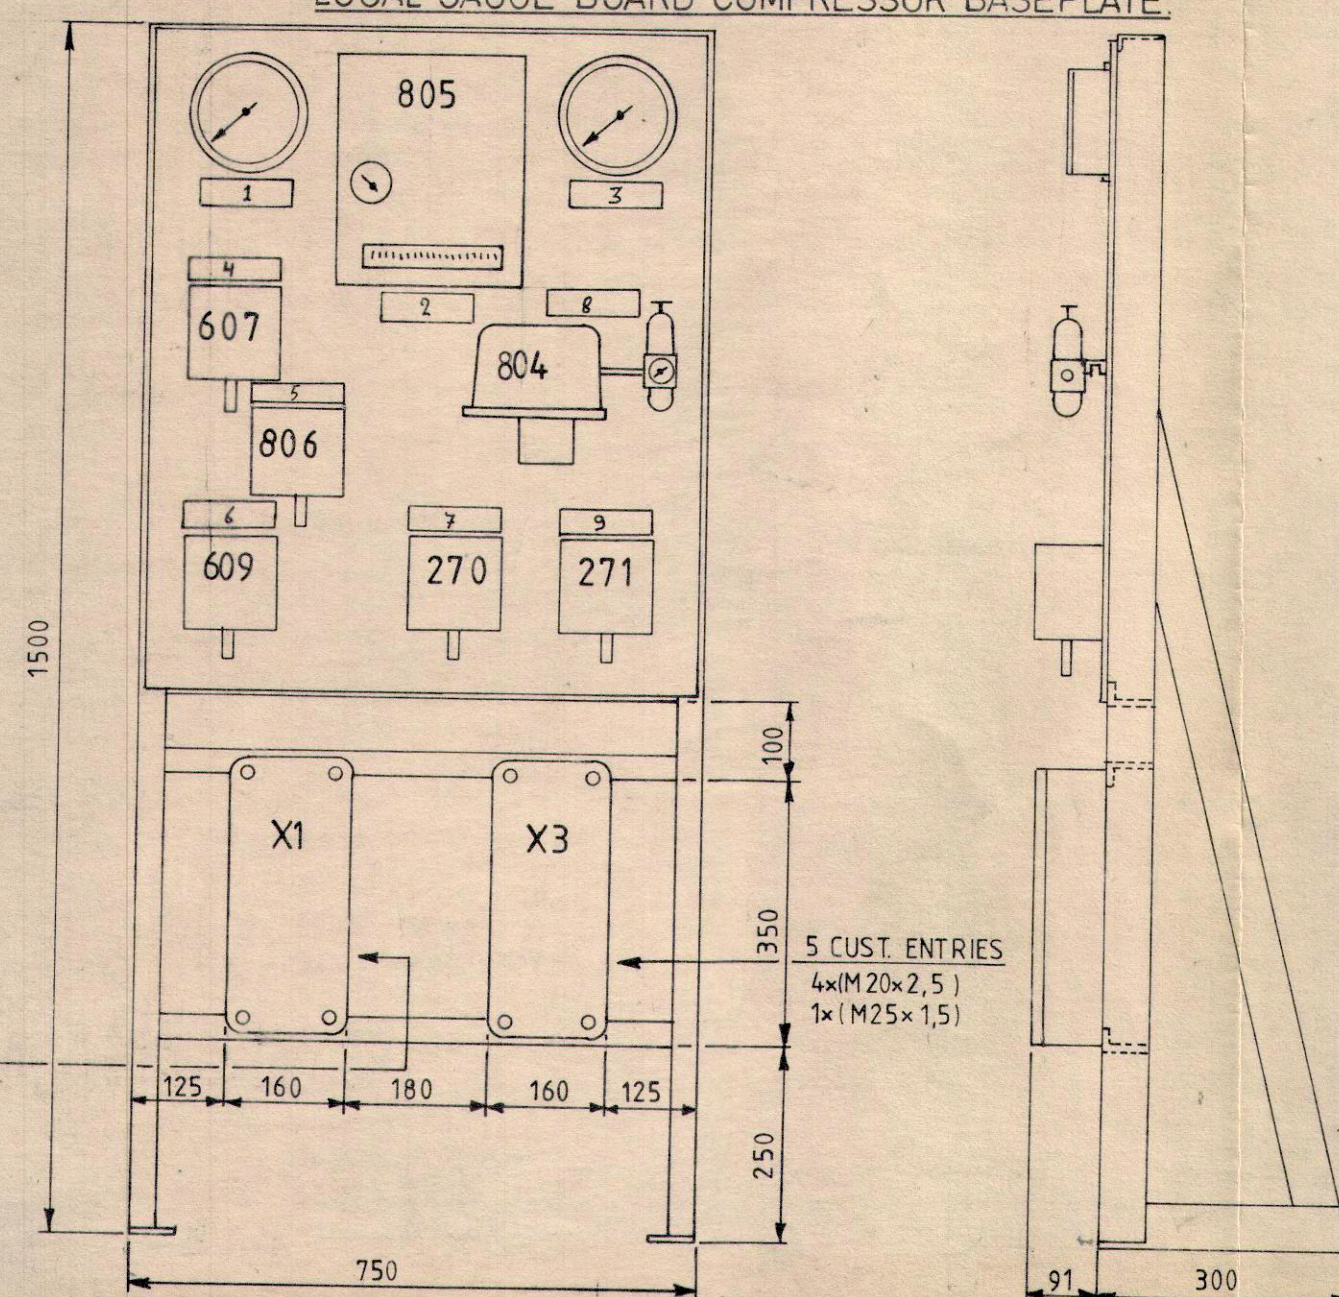

LOCAL GAUGE BOARD LUBE OIL CONSOLE

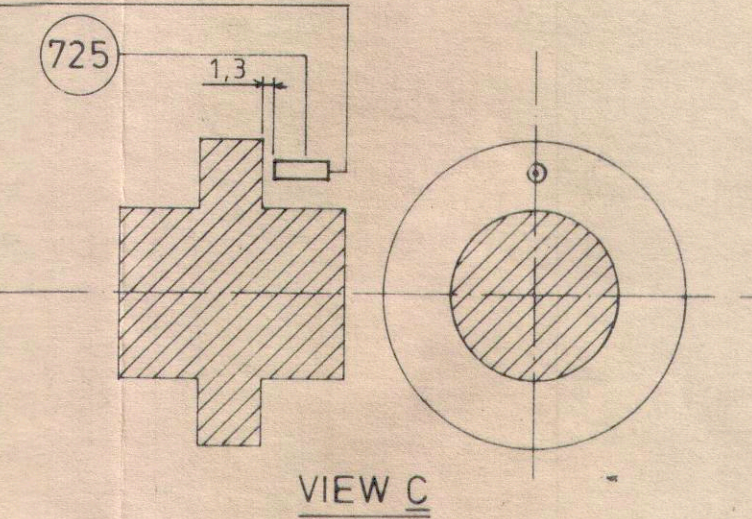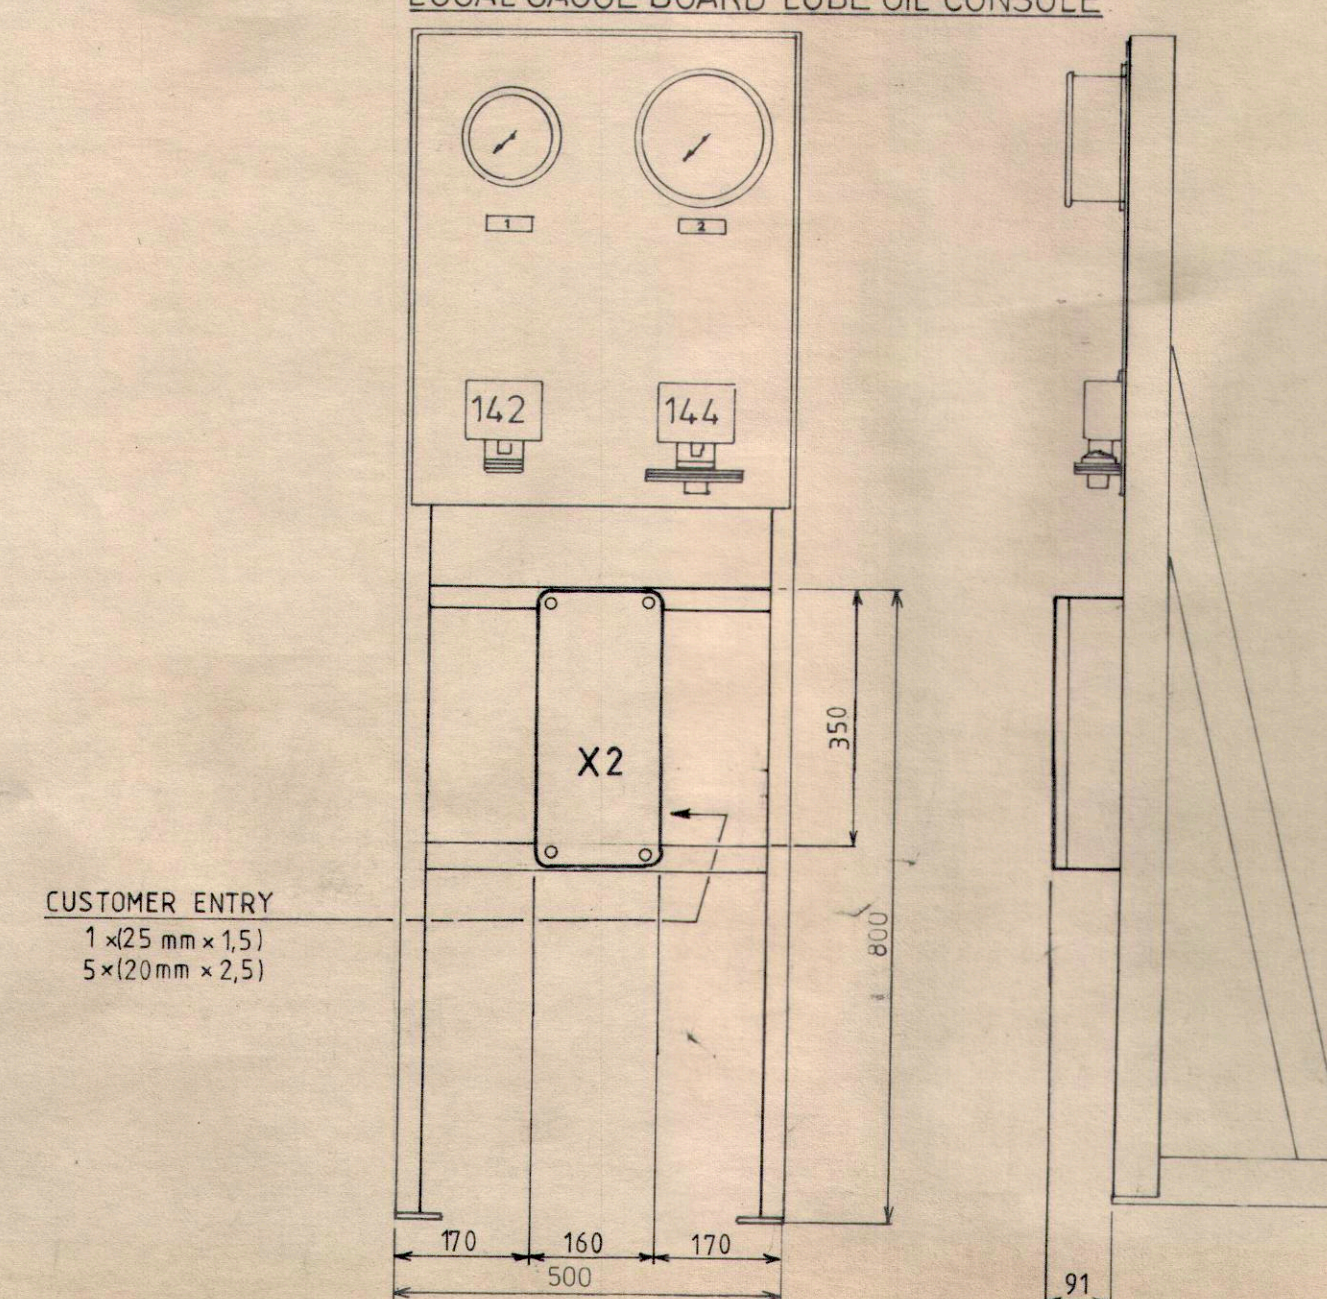

VIEW C

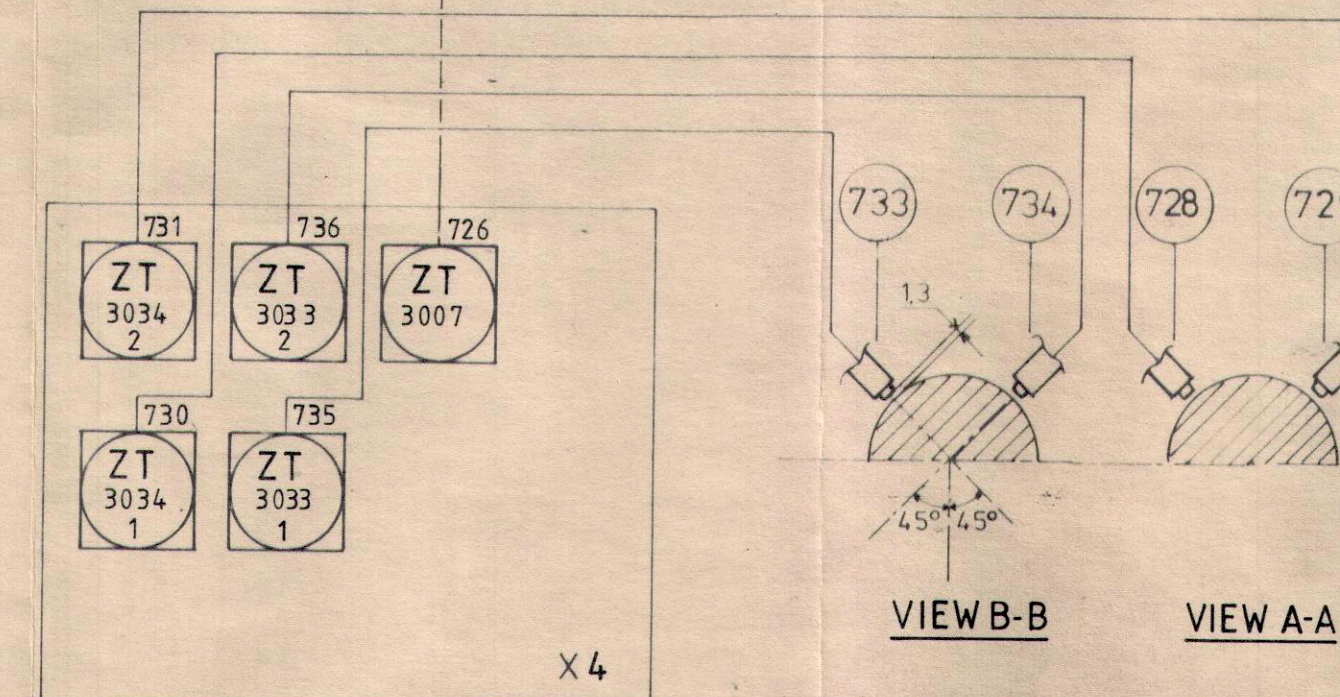


VIEW B-B

VIEW A-A


DETAIL E

HEATER CONNECTIONS (3PHASE, 4 WIRE)

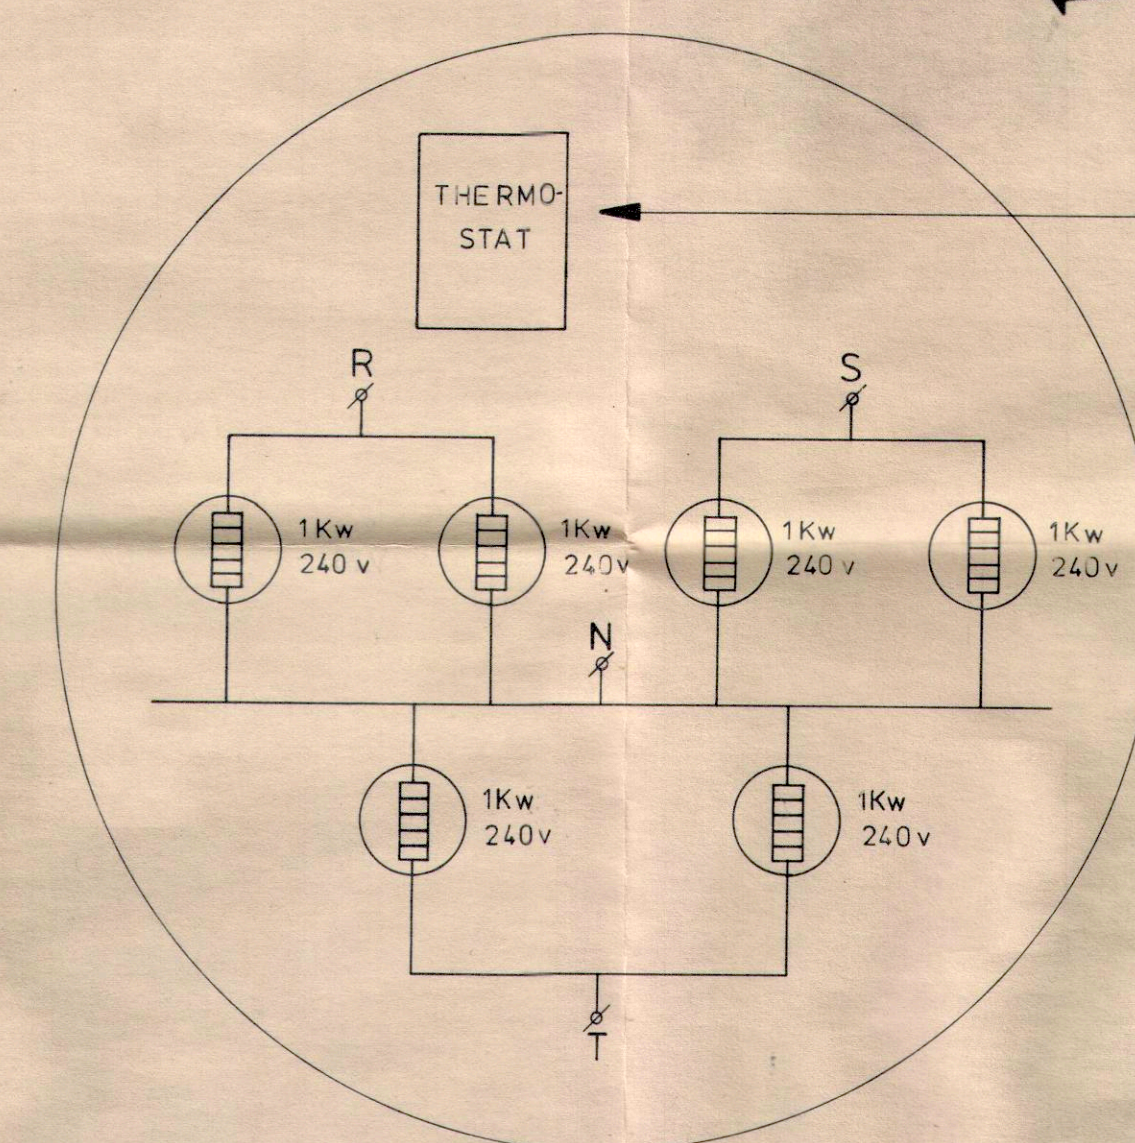

VIEW D

MAKE FROM	QTY.	SYMBOL	MATL	WT	LBS	QTY	SYMBOL	DESCRIPTION	PT
BA 21504-00-16-05-02			BENTLY NEVADA			1	C 0261 83 C 000	ELECTRICAL WIRING	
BA18745-01			"			1		PROXIMITY PROBE	725
BA 21508-02-12-05-02			"			1		PROXIMITY PROBE	726
IDEM 728			"			1		PROXIMITY PROBE	728
IDEM 726			"			1		PROXIMITY PROBE	729
IDEM 726			"			1	T.S. E 026181 G000	PROXIMITY PROBE	730
IDEM 728			"			1		PROXIMITY PROBE	731
IDEM 728			"			1		PROXIMITY PROBE	733
IDEM 726			"			1		PROXIMITY PROBE	734
IDEM 726			"			1		PROXIMITY PROBE	735
IDEM 726			"			1		PROXIMITY PROBE	736
BA72343-13			"			1		PROXIMITY PROBE	738
8135/253 Ex(ii) IP 54			STAHL			3		JUNCTION BOX (X3,X2,X1)	740
SAK 2,5 blue (2796.7)			WEIDMULLER			75		EX(ii) TERMINALS	741
EK 2,5 (4432.6)			"			27		EARTH TERMINALS	742
AP 2,5 (2795.7)			"			35		COVER-PLATES	743
EWK 1 (2061.6)			"			8		END-CLAMPS	744
SR 1109			ELSPEC			10	6.8015.103	CABLE GLANDS	745
SR 9007			"			4	6.8015.102	"	746
L4KDK			HERAE US			15m	ELEKTR MAGAZYN	THERM.EXT. CABLE (blue)	748
NPT OUTS/ISO 32x1.5 INS			MESSING			1		REDUCE RING	749
CY- CABLE 2x1.5 mm ²			JOBAR CO			25m		INSTR. CABLE (blue)	750
NAAMPLATEN						4	C 0261.83 C 751	NAMEPLATES	751
						10m	6.8010.001	1/2" GALV. CONDUIT	753

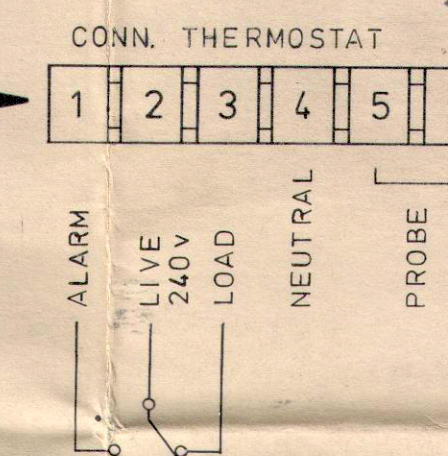

DELAVAL-STORK V.O.F.

THIS DRAWING IS FOR:

☐ INFORMATION ONLY.

☐ APPROVAL PRIOR TO MANUFACTURE OR PURCHASE OF MATERIAL.

☐ (REQUIRED BY ASSURE MAINTAINING PRESENT SCHEDULE.)

☐ RECORD APPROVAL ONLY.

☒ FINAL DISTRIBUTION.

DATE: 17 NOV. 1982

SIGN: *[Signature]*

CJB (PROJECTS) LTD
FOR GREEK PETROCHEMICAL S.A.
PETROCHEMICAL COMPLEX
ACHELOS ESTUARY - GREECE
ITEM NR. C 430
DLS ORDER NR. LC 0261
CJB PROJECT NR. 4110
CJB PURCHASE ORDER NR. 4110/A/4/30/01
CJB DWG NR. 4110/C - 430 / 33C

For ELECTRICAL WIRING DIAGRAM see drawing C0261.83A000

- X1: SWITCHES COMPRESSOR (13-JE-021)
X2: SWITCHES OIL-CONSOLE (13-JE-036)
X3: THERMOCOUPLES (13-JT-022)
X4: VIBRATION EQUIPMENT (13-JS-020)

CJB (PROJECTS) LTD
FINAL DRAWING
DATE: 22/11/82
SIGNATURE: *[Signature]*

C	UPDATED	18 OCT '82	K.T.	<i>[Signature]</i>
B	CHANGED TAGLIST	2/9 '82	K.T.	<i>[Signature]</i>
A	CHANGED COMP. LOCAL GAUGE BOARD	9/6 '82	AR.	<i>[Signature]</i>
CHG ZONE	ALTERATIONS	DATE	BY	CHK
CERT FOR CONSTR				
SEE A06212 FOR TOLS ETC NOT SPECIFIED				
FIRST ORDER LC 0261				
REF DWG C0261.83A000				
HENGLO (OV) PROJ METHOD				
NETHERLANDS				
TITLE ELECTRICAL WIRING				
DRAWN	A.R.	MRT. 82	SCALE 1:10 / 1:20	
CHK	T.M.	April 82	SHEETNO 1	OF 1
ISSUED	Y.N.		NO	
PVB.	GER TEK		C0261.83C000	
COPYRIGHT IS RESERVED BY LAW				