
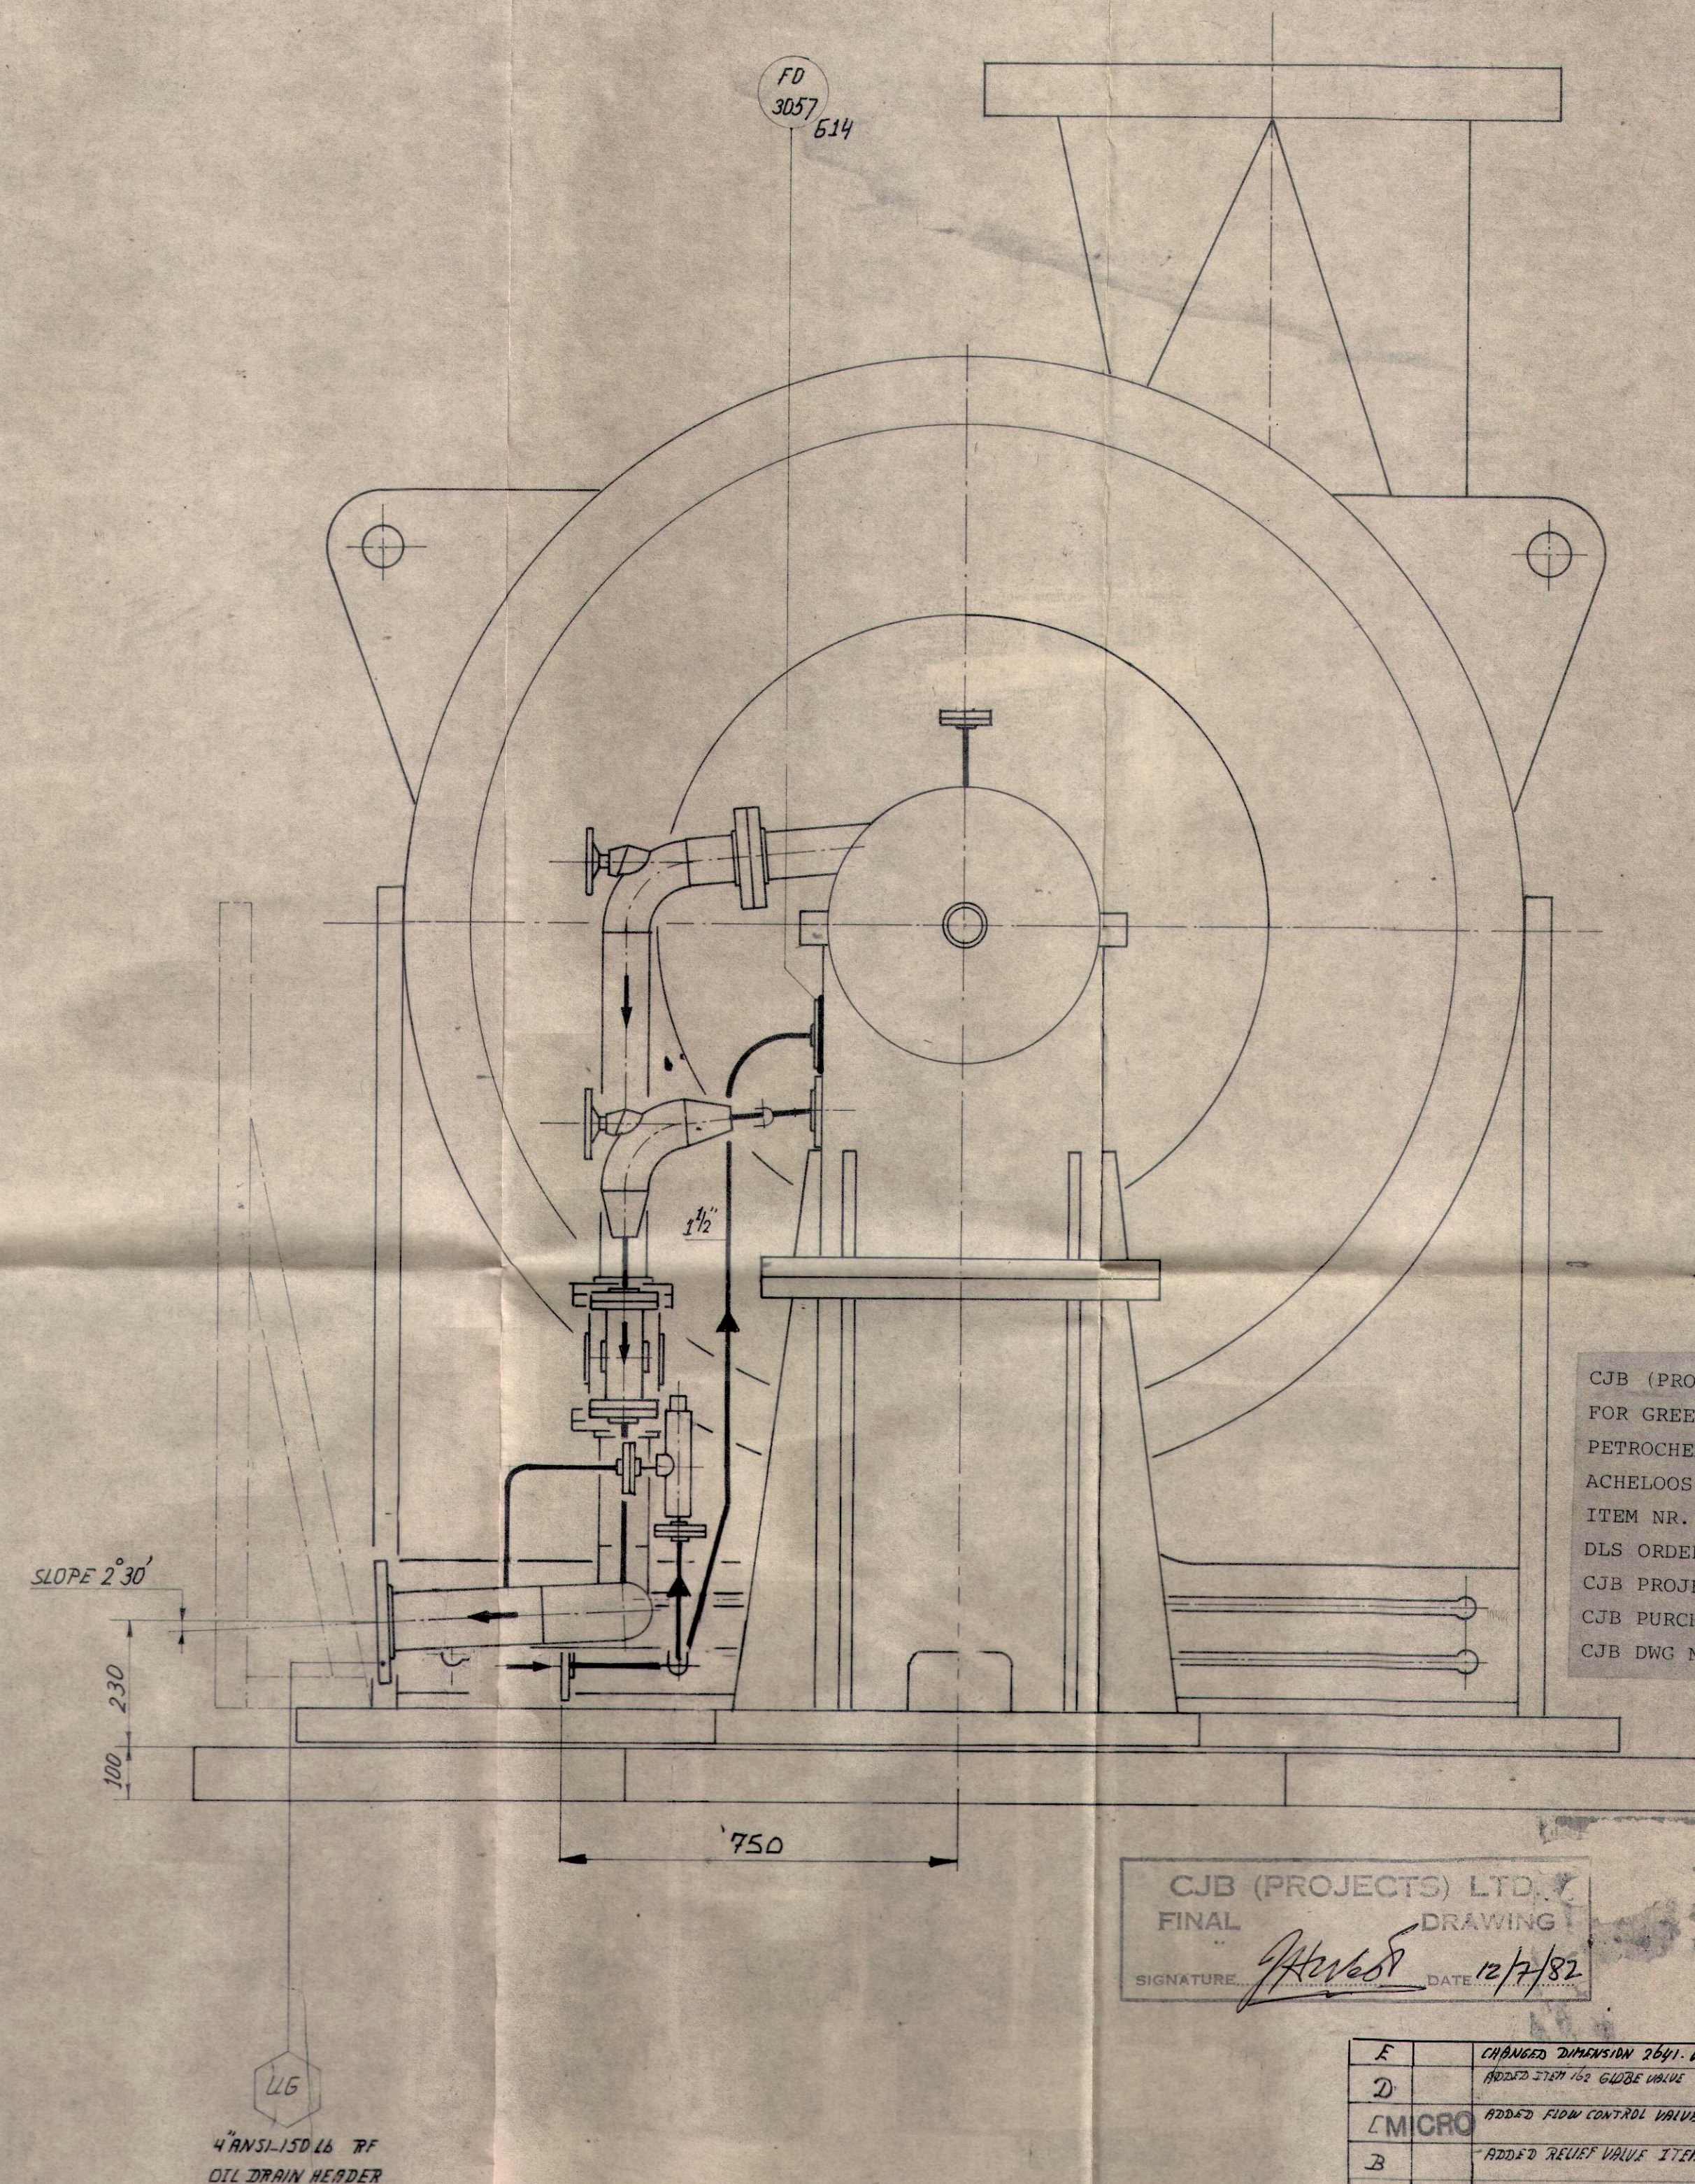


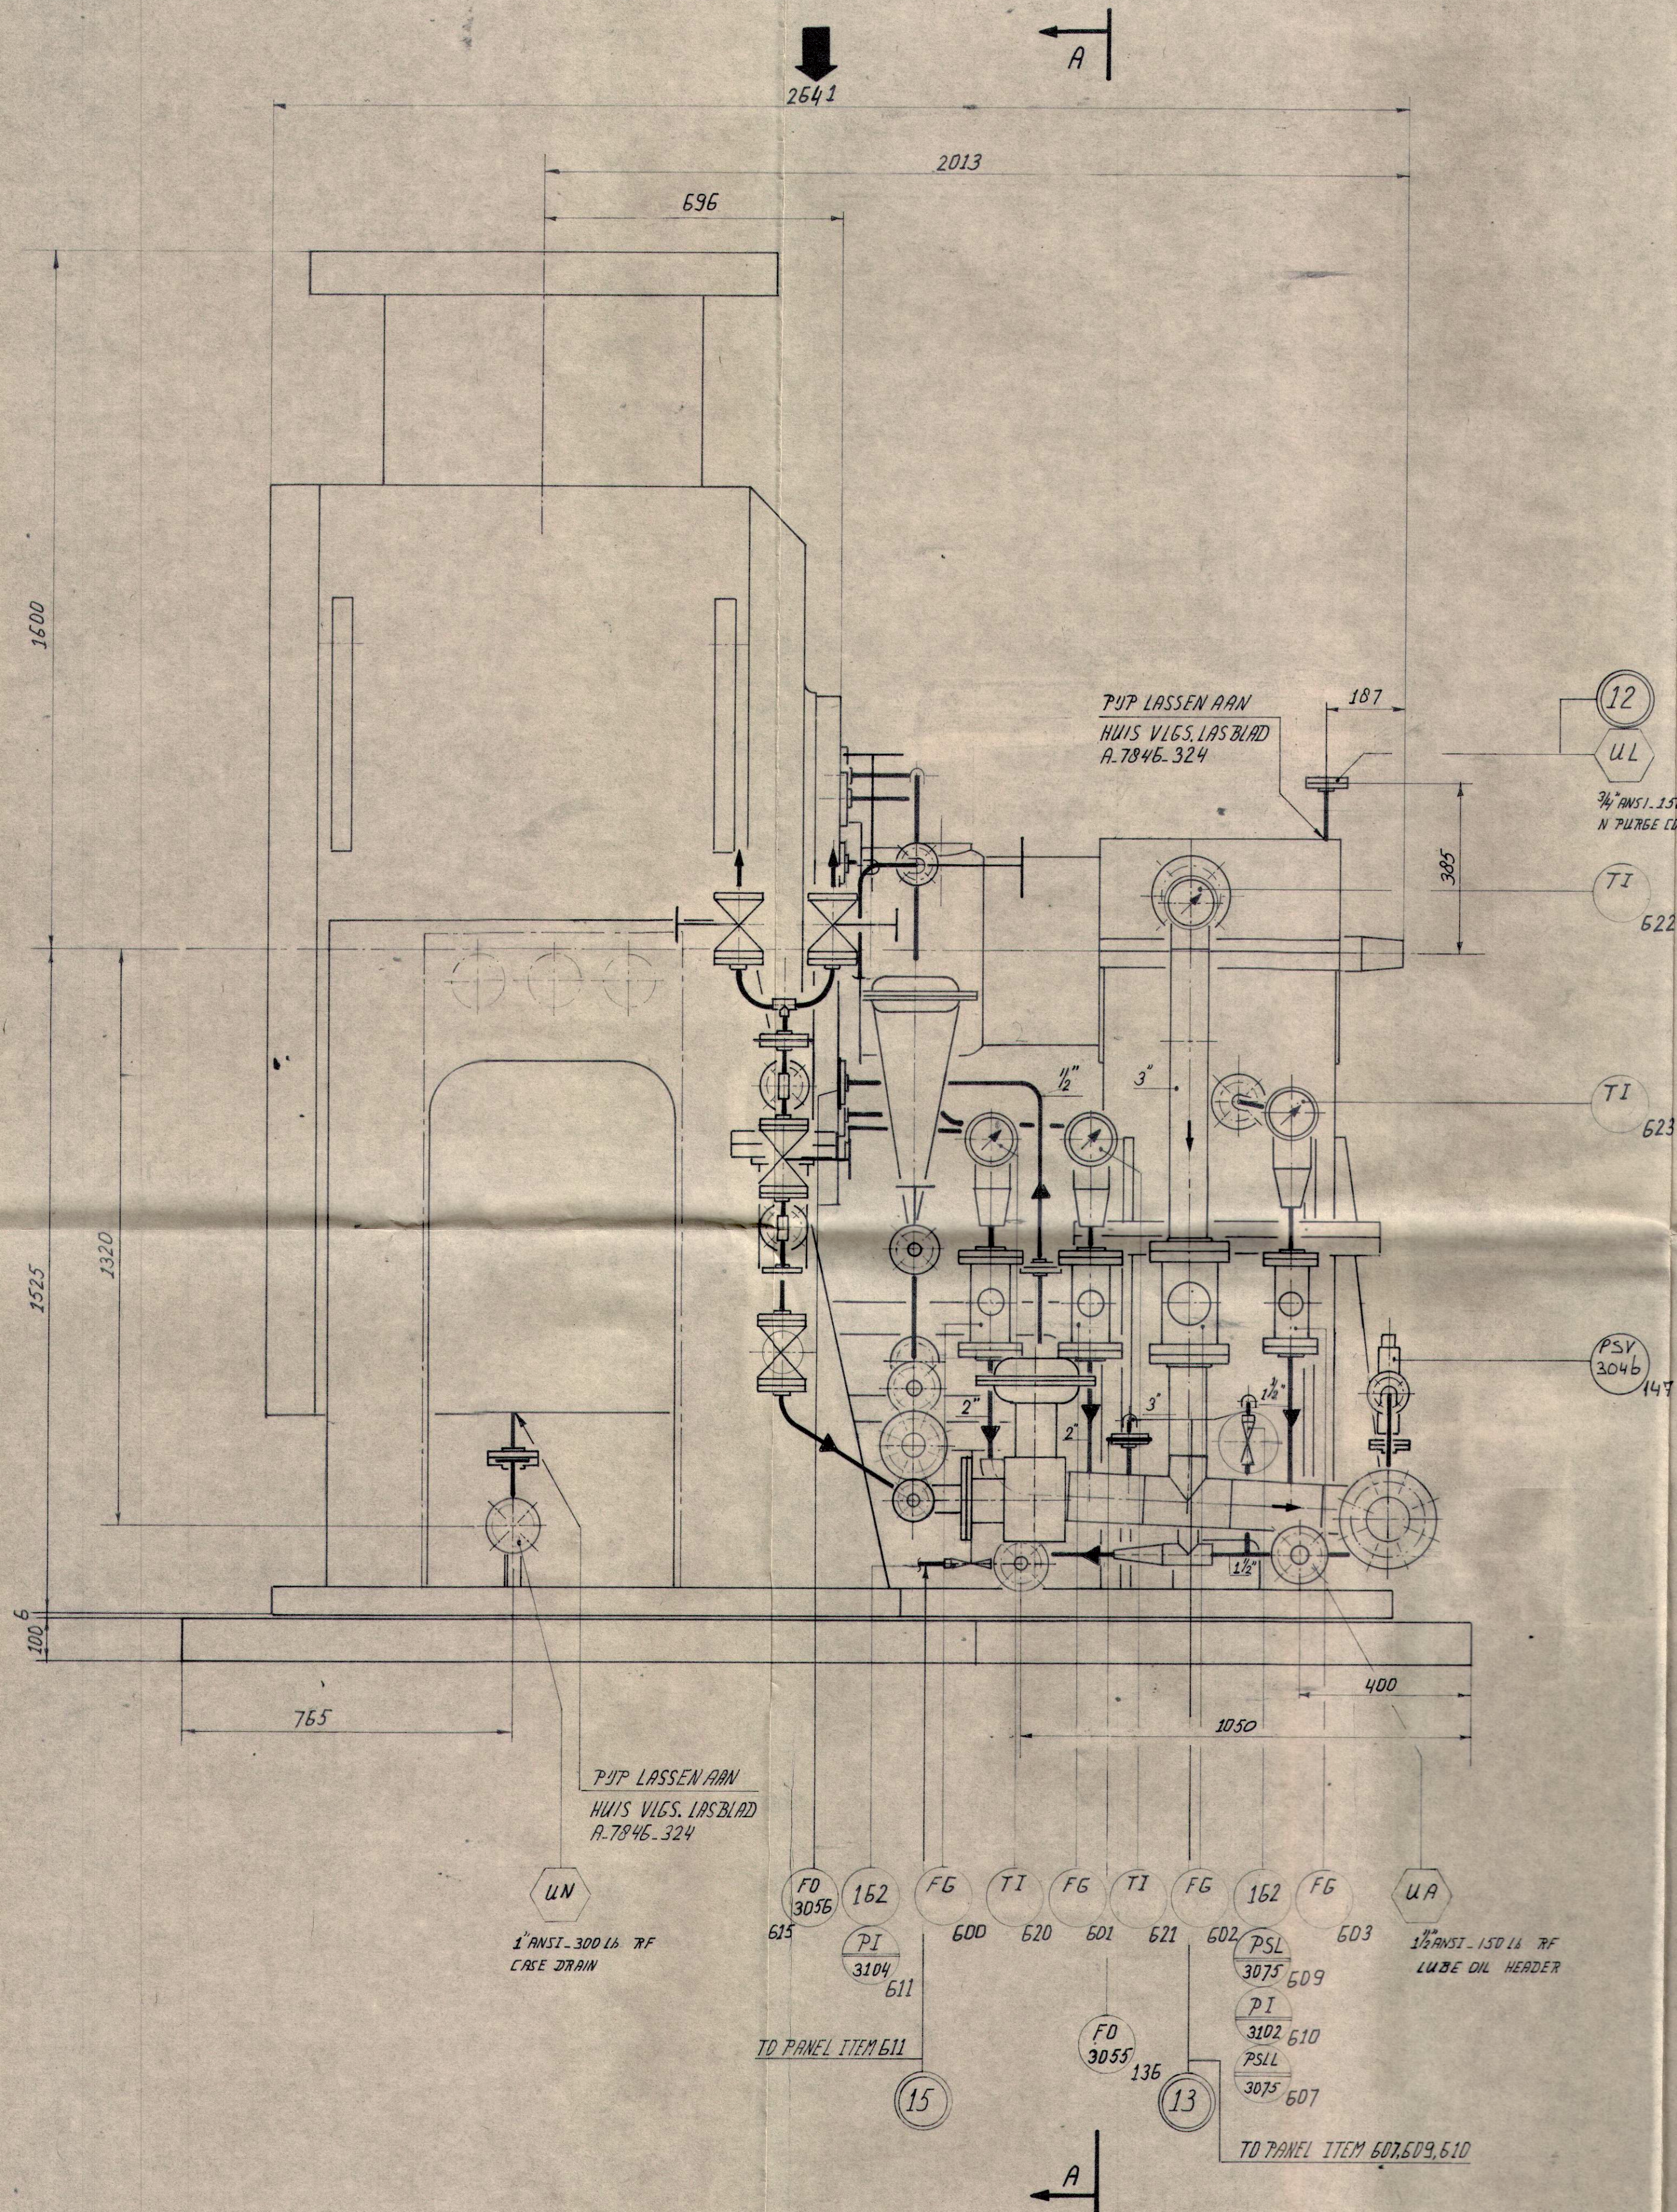

CJB (PROJECTS) LTD.
FOR GREEK PETROCHEMICAL S.A.
PETROCHEMICAL COMPLEX
ACHELOOS ESTUARY - GREECE
ITEM NR. C 430
DLS ORDER NR. LC 0261
CJB PROJECT NR. 4110
CJB PURCHASE ORDER NR. 4110/A/4/30/01
CJB DWG NR. 4110/C - 430 /4E

CJB (PROJECTS) LTD.
FINAL DRAWING
SIGNATURE: *[Signature]* DATE: 12/7/82

DELAVAL-STORK V.O.F.
THIS DRAWING IS FOR:
☐ INFORMATION ONLY.
☐ APPROVAL PRIOR TO MANUFACTURE OR PURCHASE OF MATERIAL.
☐ REQUIRED BY TO ASSURE MAINTAINING PRESENT SCHEDULE.
☐ RECORD APPROVAL ONLY.
☒ FINAL DISTRIBUTION.
DATE: 5 JULI 1982
SIGN.: *[Signature]*

CHG	ZONE	ALTERATIONS	DATE	BY	CHK	WHY	BEDR
1							
2							
3							
4							
5							
6							
7							
8							
9							
10							

CERT. FOR CONSTR.: *C. Kamp*
SEE A06212 FOR TOL'S ETC. NOT SPECIFIED

FIRST ORDER: LC-0261
REF. DWG.:
HENGLO (OV.) PROJ. METHOD:
NETHERLANDS

TITLE: UNIT-OIL-PIPING
DRAWN: K.A. 781 SCALE: 1:10
CHK: T.H. SHEETNO. 2 OF 3
ISSUED: *C.J. H. 22/3-82* NO.:
PVB: *P.V.B.* GERTEK C-0261-35-D000
COPYRIGHT IS RESERVED BY LAW.