


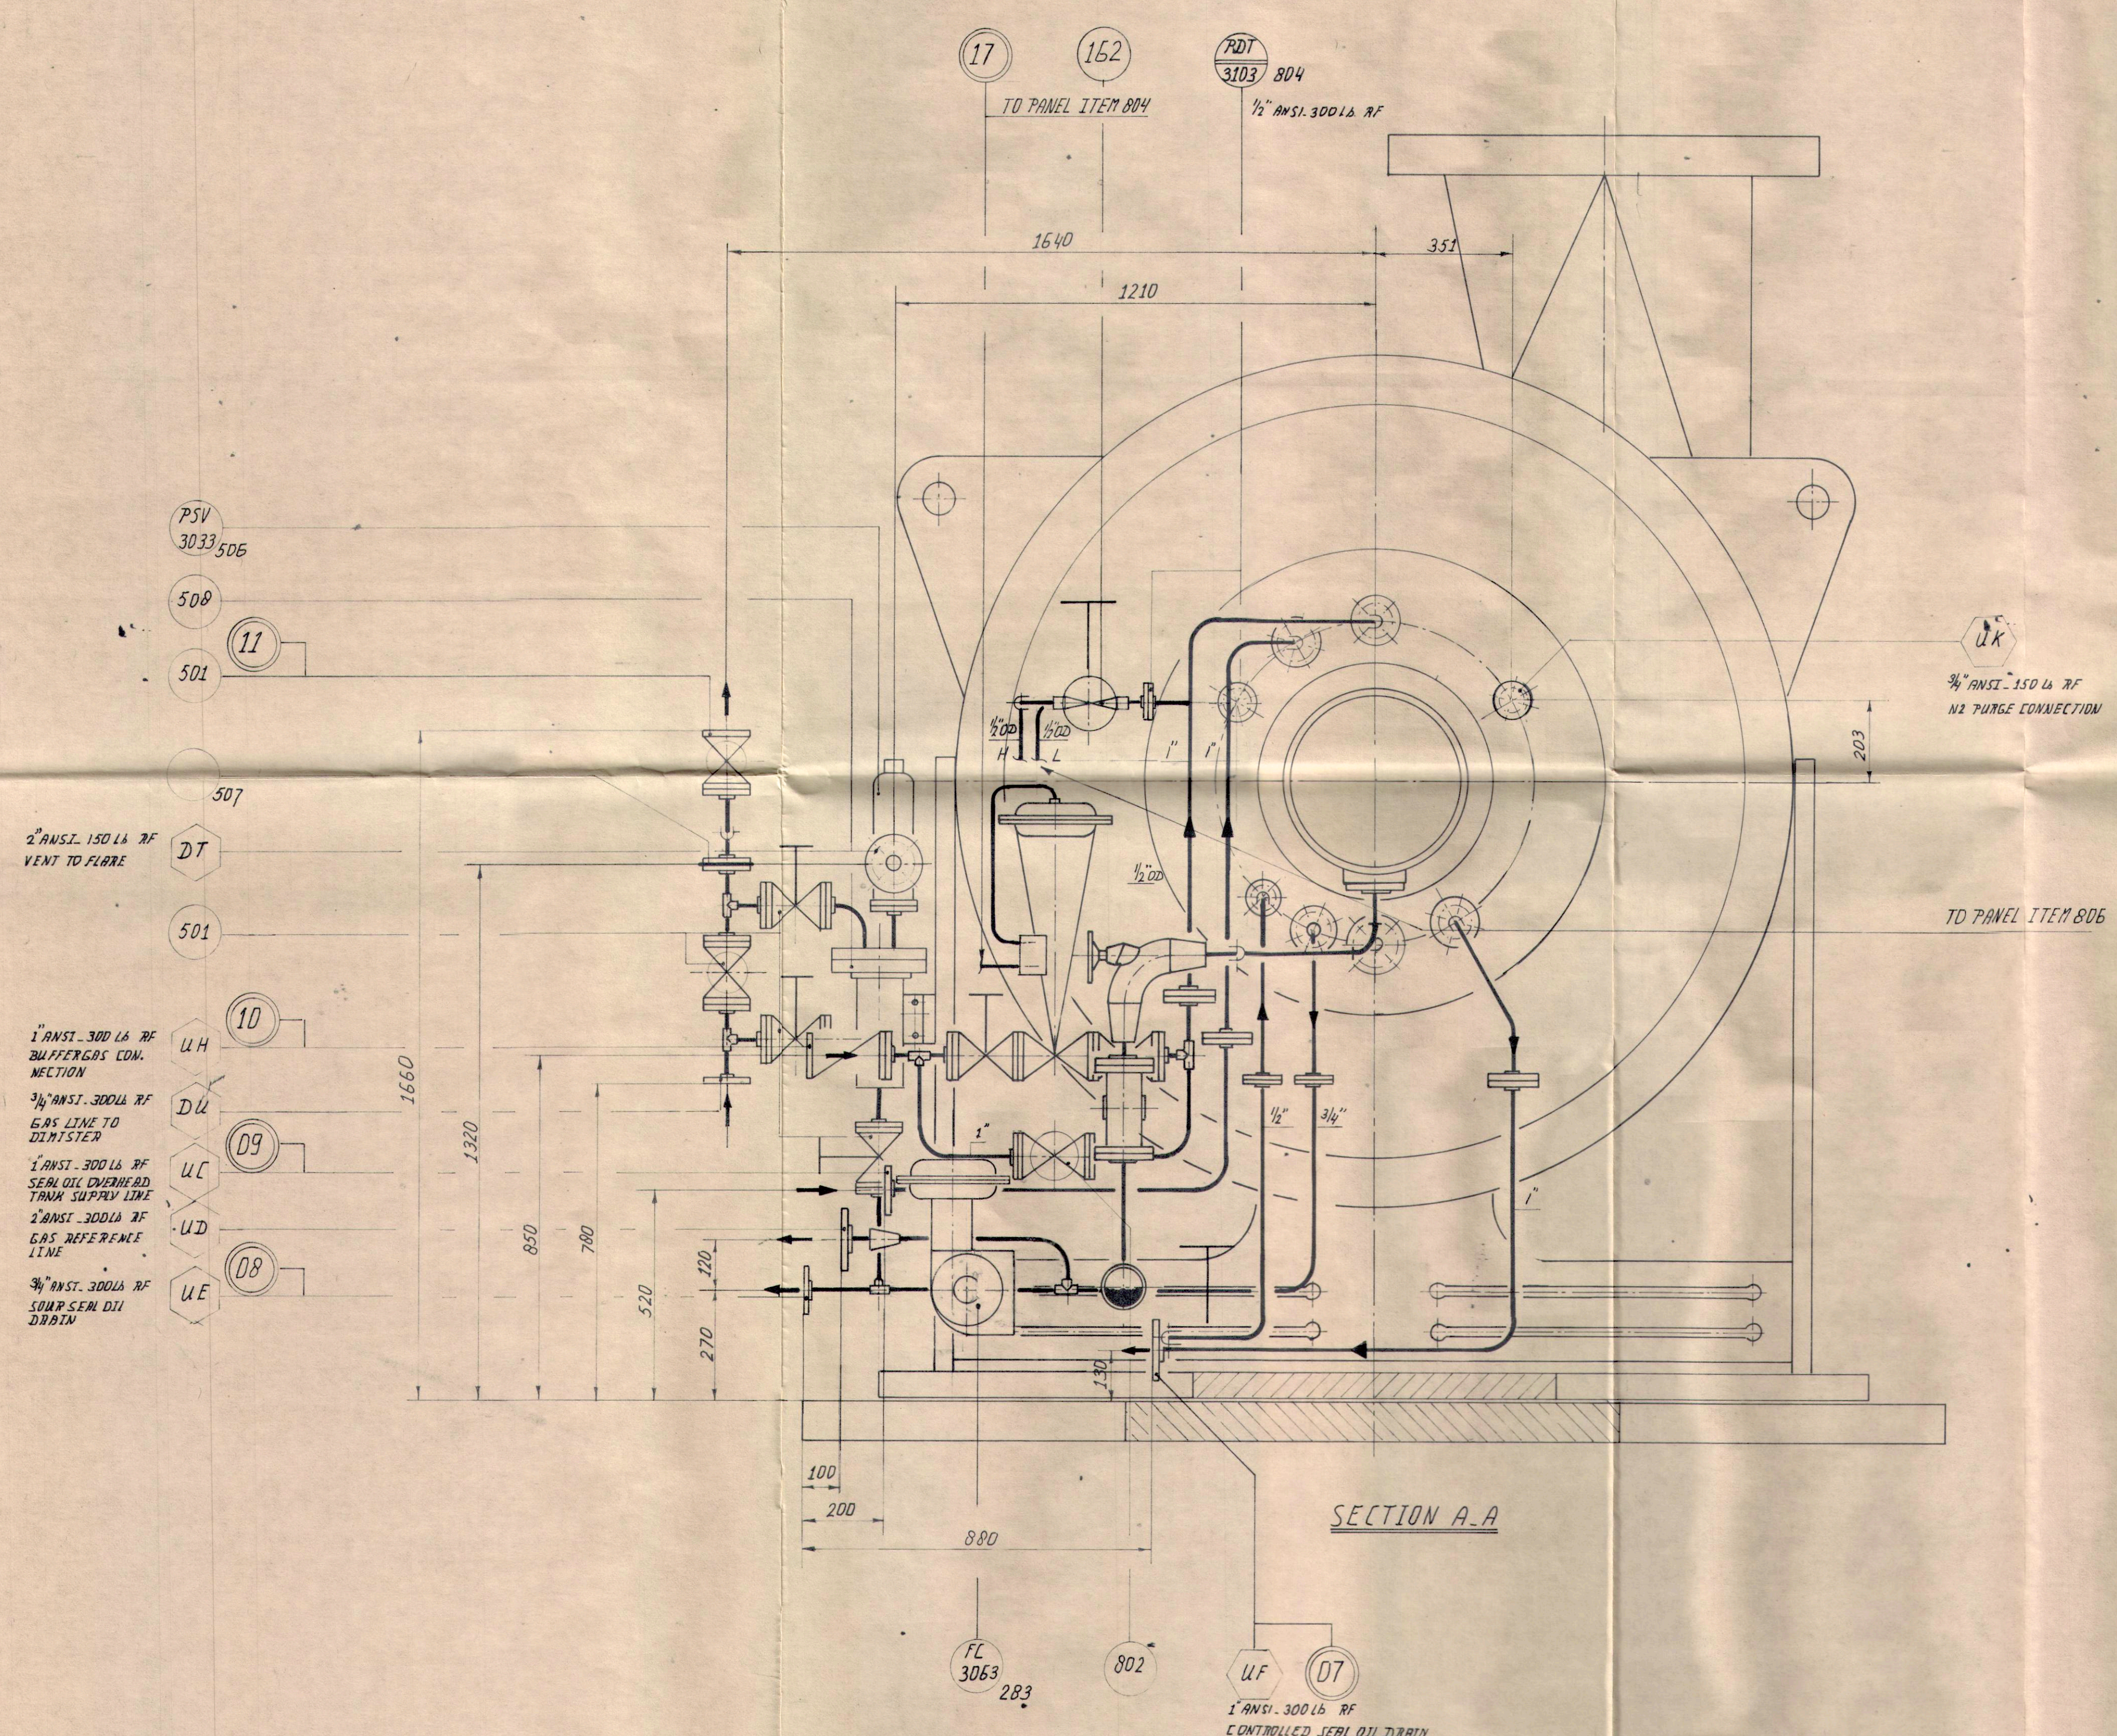

CJB (PROJECTS) LTD
FOR GREEK PETROCHEMICAL S.A.
PETROCHEMICAL COMPLEX
ACHELOOS ESTUARY - GREECE
ITEM NR. C 430
DLS ORDER NR. LC 0261
CJB PROJECT NR. 4110
CJB PURCHASE ORDER NR. 4110/A/4/30/01
CJB DWG NR. 4110/C - 430 /50

CJB (PROJECTS) LTD.
FINAL DRAWING
SIGNATURE *[Signature]* DATE 3/6/82

DELAVAL-STORK V.O.F.
THIS DRAWING IS FOR:
☐ INFORMATION ONLY.
☐ APPROVAL PRIOR TO MANUFACTURE OR PURCHASE OF MATERIAL.
☐ RECORD APPROVAL ONLY.
☒ FINAL DISTRIBUTION.
DATE: 14 MEI 1982
SIGN: *[Signature]*

D	ADDED ITEM 100 GLOBE VALVE	18/1	K.A.	Yes	
C	ADDED FLOW CONTROL VALVE ITEM 283	15/12/81	K.A.	Yes	
B	ADDED RELIEF VALVE ITEM 107	15/12/81	K.A.	Yes	
A	ADDED FLOW CONTROL VALVE ITEM 283	9/8/81	K.A.	Yes	
DRAWING ADDED					

CHG	ZONE	ALTERATIONS	DATE	BY	CHK	WHY	BEDR
0 1 2 3 4 5 6 7 8 9 10 cm.							
CERT. FOR CONSTR.: C. Kamp							
SEE A06212 FOR TOL'S ETC. NOT SPECIFIED							
FIRST ORDER: LC-0261				REF. DWG:			
HENGEL (OV.)				PROJ. METHOD:			
NETHERLANDS							
TITLE: UNIT-OIL-PIPING							
DRAWN	K.A.	7.81	SCALE:	1:10			
CHK	T.M.	"	SHEETNO.	3	OF 3		
ISSUED	C.J.K.	22/10/82	NO.				
PVB	GERTEK	C-0261-35-D000					
COPYRIGHT IS RESERVED BY LAW.							