



DELVAL TURBINE INC.
POST OFFICE BOX 251
TRENTON, N.J. 08602

PROPOSED CHARACTERISTIC CURVE NO. CC-100316

CENTRIFUGAL
COMPRESSOR

For MONSANTO - LULLING, LA.

Date 9-24-74

Type 4257+XK45


Speed 5700+8300 RPM

Inlet Pressure 14.5 PSIA


Inlet Temperature -26°F

Specific Gravity .587

Curves are approximate and unit is guaranteed at the indicated (///) point only.

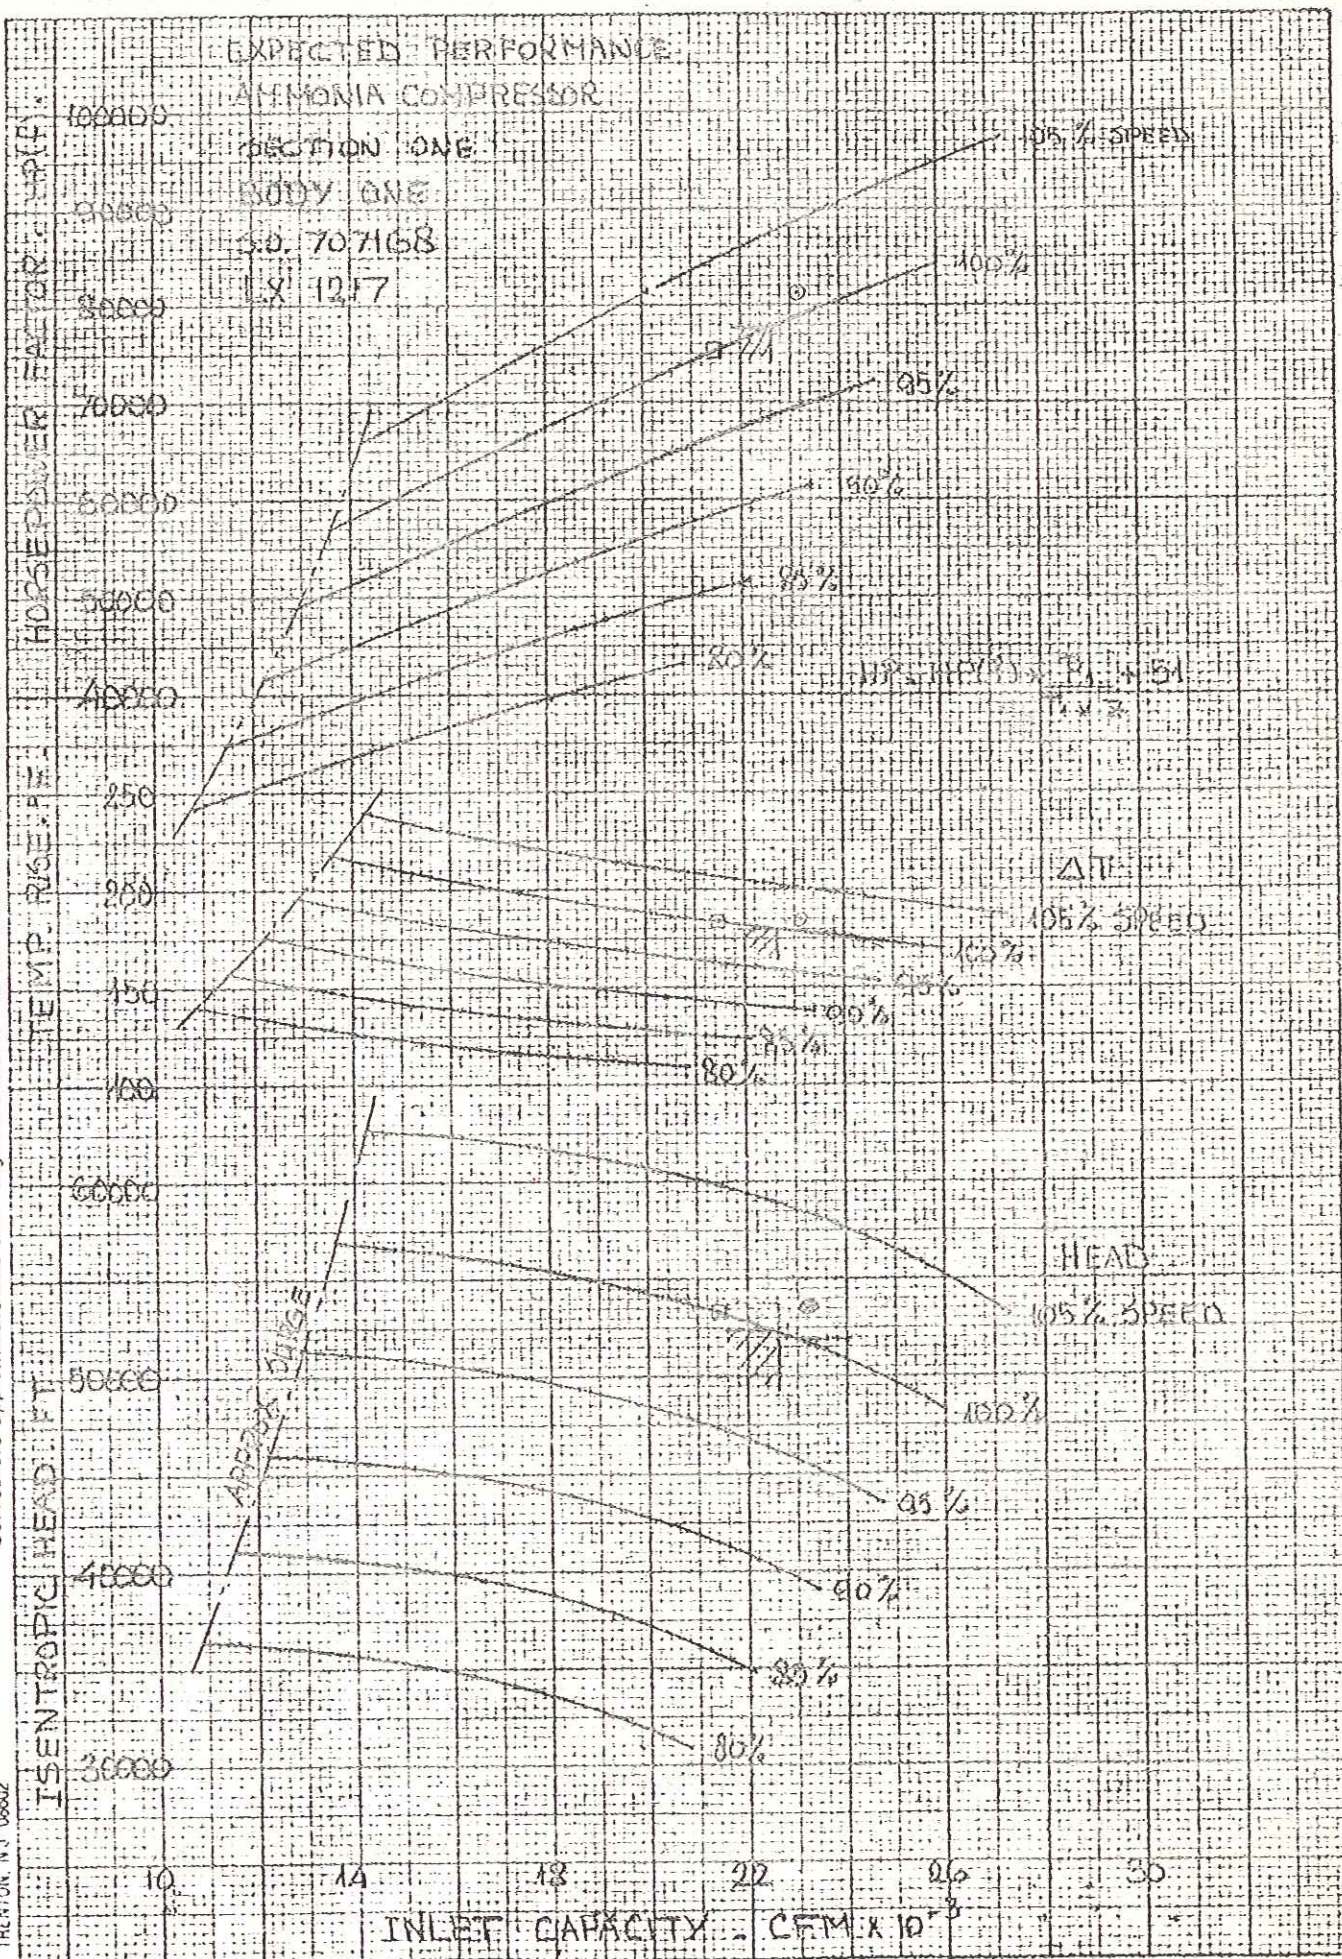

CC-100316

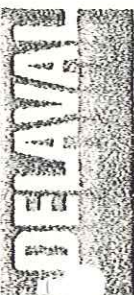

DEVAL TURBINE INC.
POST OFFICE BOX 251
TRENTON, N.J. 08602


PROPOSED CHARACTERISTIC CURVE NO. CC-100317

CENTRIFUGAL
COMPRESSOR

No. 979 (R-2) 5-72

For	MONSANTO.	LULING - LA
Type	4C57+7CK45	Speed 6700+8900 RPM
		Inlet Pressure 47 PSIA
		Inlet Temperature 91 °F
		Specific Gravity .587
Date	9-24-74	

Curves are approximate and unit is guaranteed at the indicated (///) point only.

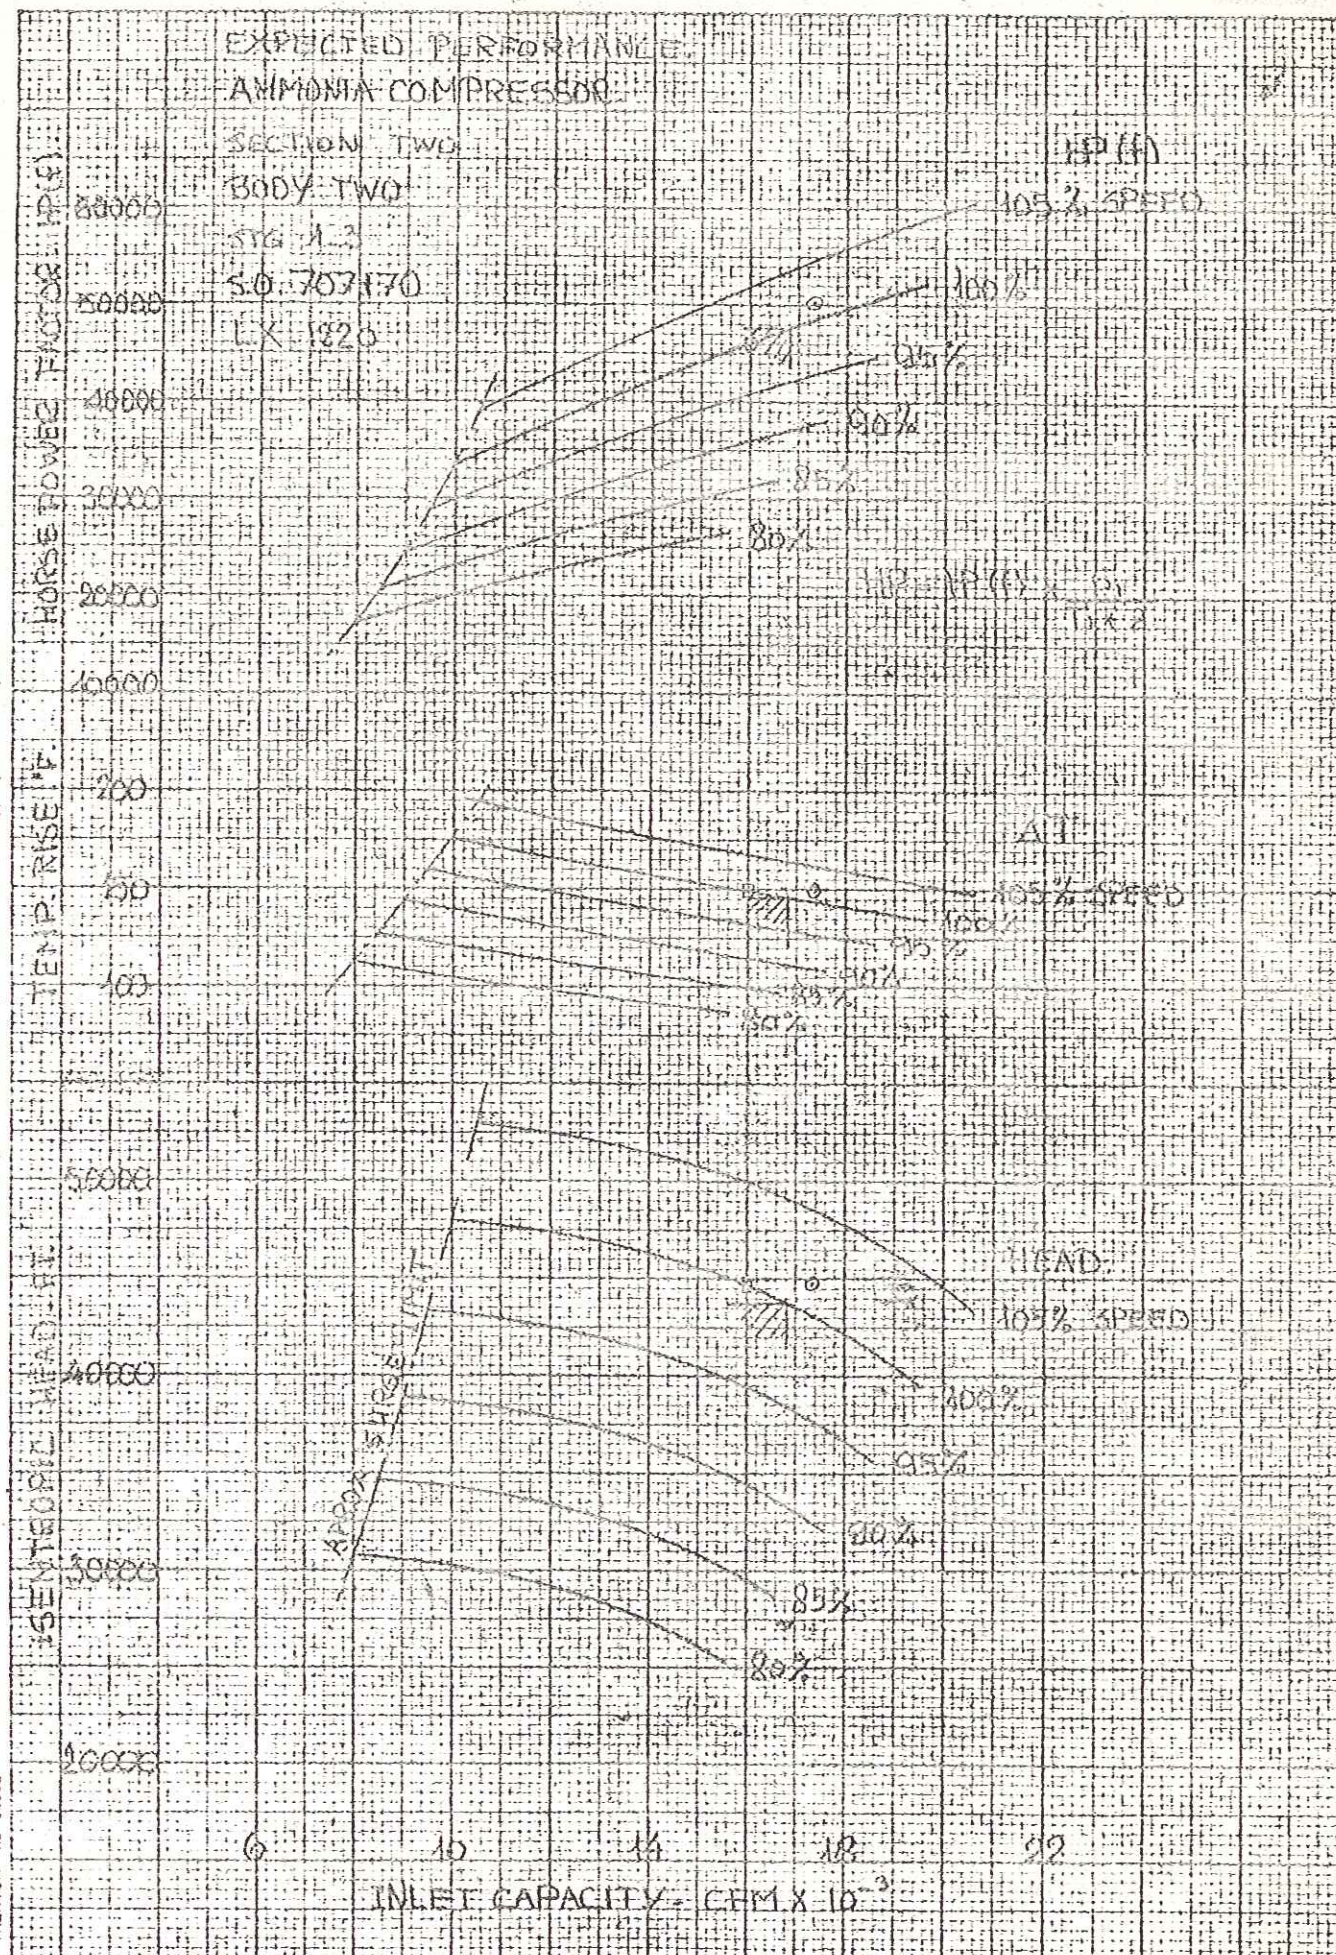

CC-100317

CC-100378