


2 12

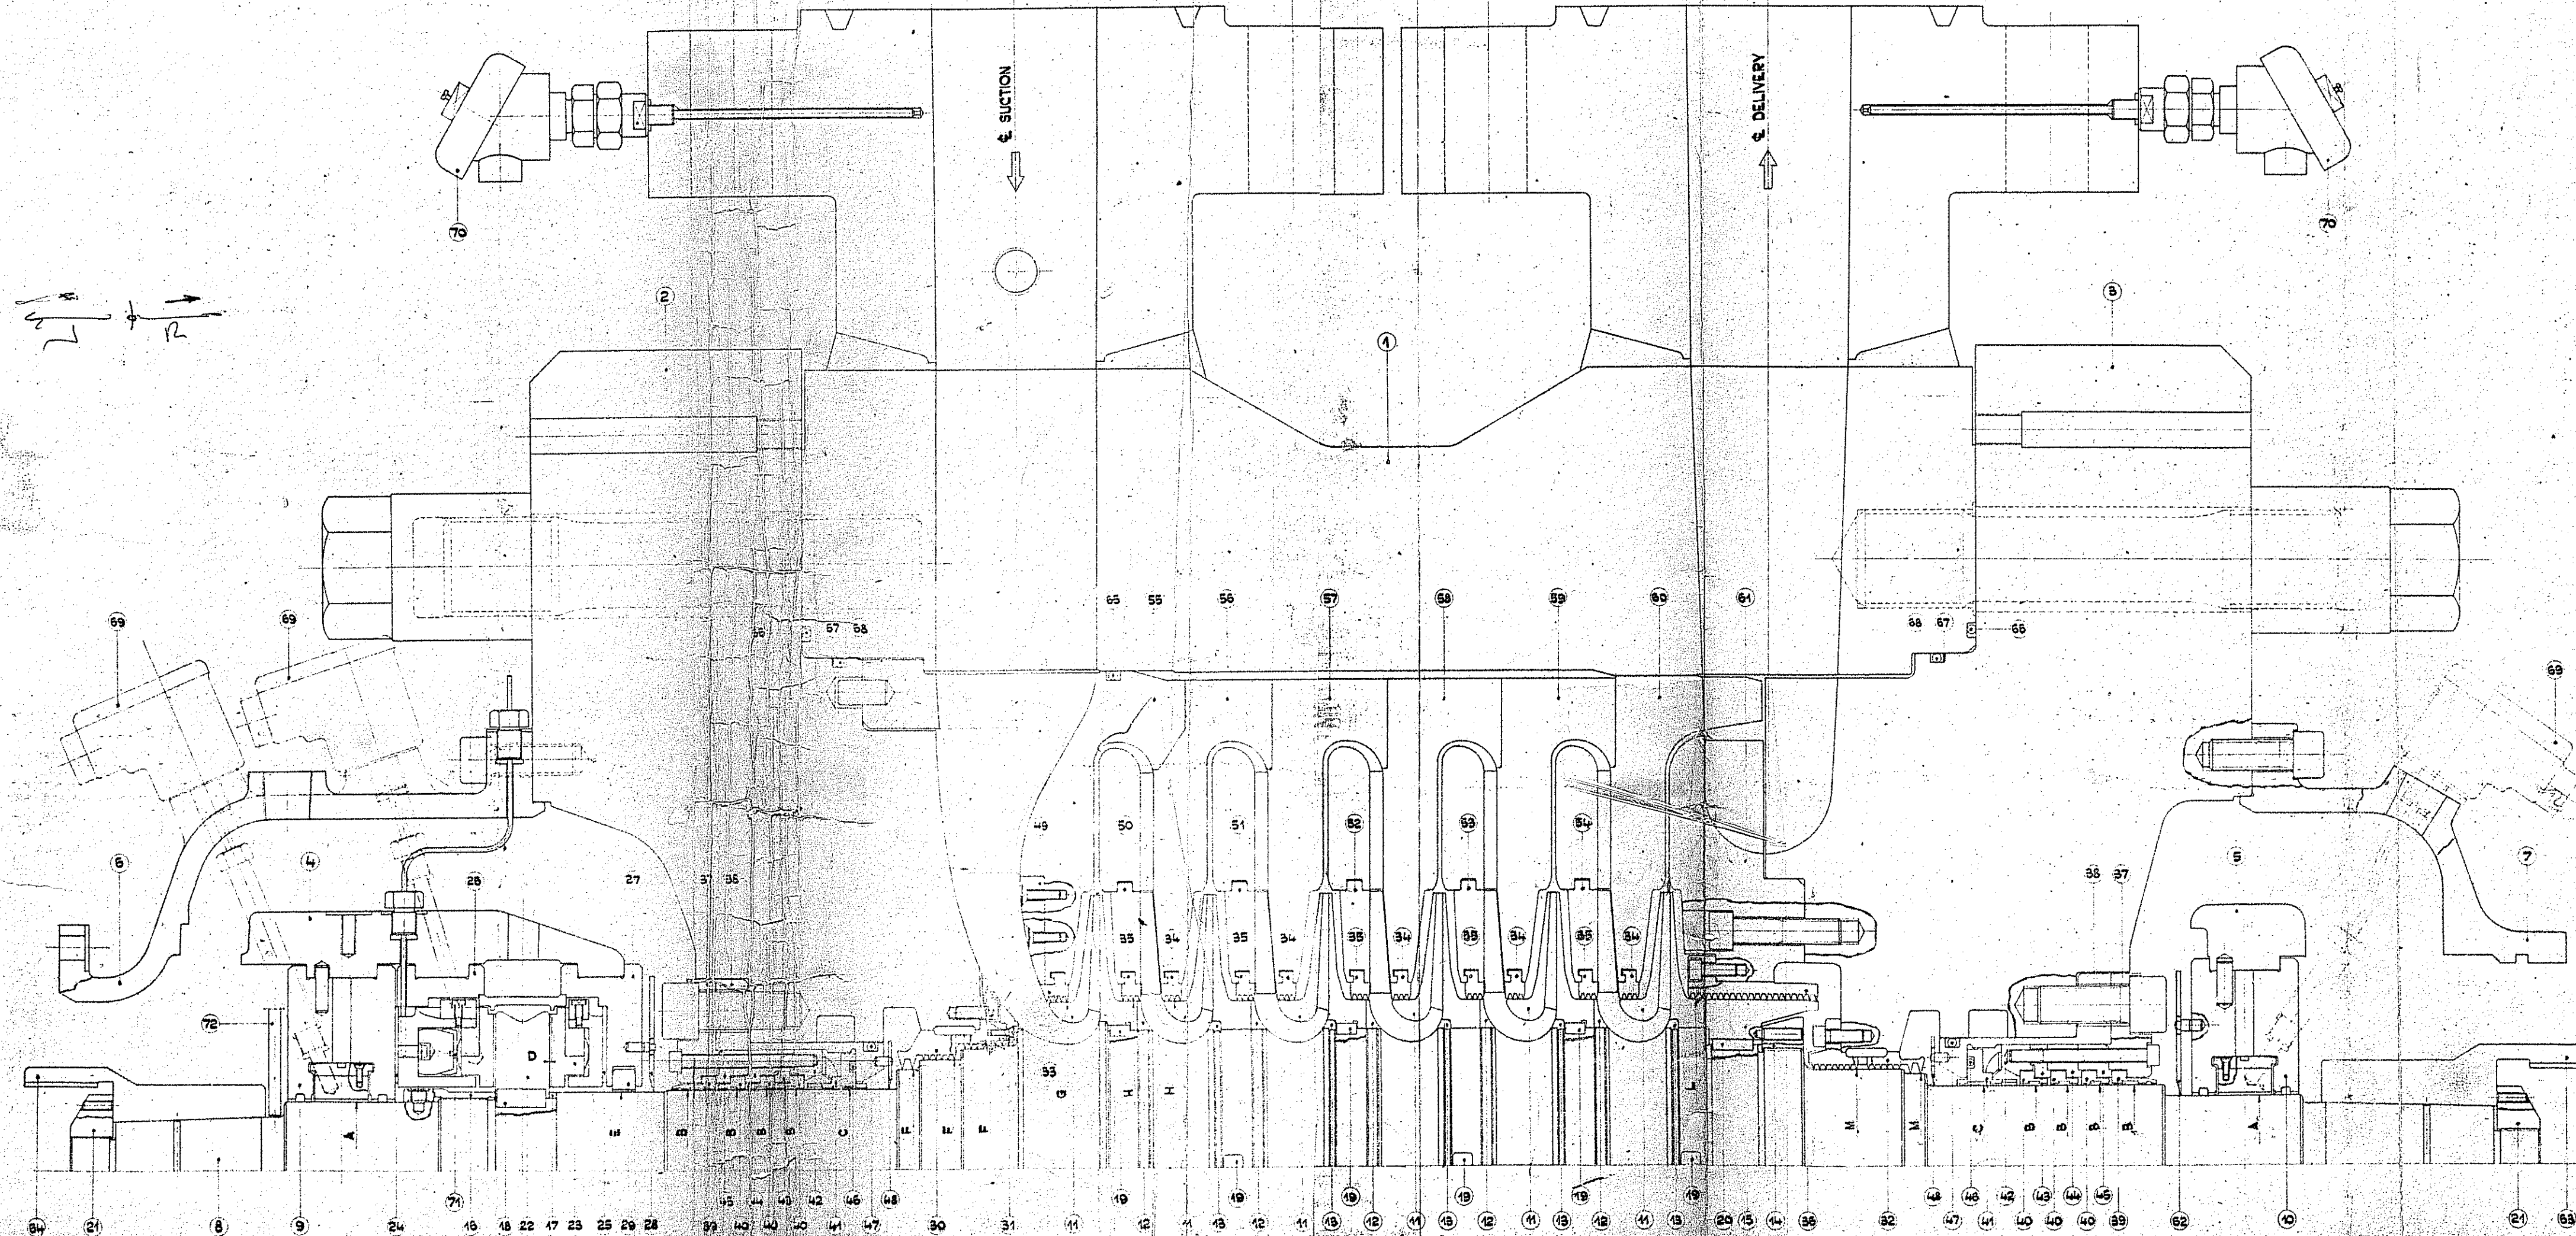

18. For clearances see data sheet S05 558534
PER TABELLA VALORI GIUOCHI VEDI DIS.
S05 558534

72	1	PICK-UP FOR VIBRATIONS	
71	1	LOAD CELL	
70	2	THERMO-RESISTANCE	
69	3	THERMOCOUPLE	
68	2	GASKET	Viton A
67	2	GASKET	Teflon
66	2	GASKET	Viton A
65	1	GASKET	Viton A
64	1	COUPLING	Steel
63	1	COUPLING	Steel
62	1	OIL SEAL DISC 2/2	Brass
61	1	DELIVERY DIAPHRAGM 2/2	Steel
60	1	5" STAGE INTERMEDIATE DIAPH. 2/2	Steel
59	1	4" STAGE INTERMEDIATE DIAPH. 2/2	Steel
58	1	3" STAGE INTERMEDIATE DIAPH. 2/2	Steel
57	1	2" STAGE INTERMEDIATE DIAPH. 2/2	Steel
56	1	1" STAGE INTERMEDIATE DIAPH. 2/2	Steel
55	1	SUCTION DIAPHRAGM 2/2	Steel
54	1	VANED DIFFUSOR 2/2 PFR 40°	Cast Iron
53	1	VANED DIFFUSOR 2/2 PFR 40°	Cast Iron
52	1	VANED DIFFUSOR 2/2 PFR 35°	Cast Iron
51	1	VANED DIFFUSOR 2/2 PFR 30°	Cast Iron
50	1	VANED DIFFUSOR 2/2 PFR 25°	Cast Iron
49	1	SUCTION SIDE DIFFUSOR 2/2	Steel
48	2	OIL SEAL DISC 2/2	Brass
47	2	GASKET	Viton A
46	2	GASKET	Smith Rubber
45	2	FLANGE SEAL HP	Steel
44	2	FLANGE SEAL HP	Steel
43	2	FLANGE SEAL HP	Steel
42	2	FLANGE SEAL HP	Steel
41	2	OIL SEAL RING SIDE HP	Steel
40	5	OIL SEAL RING SIDE LP	Steel
39	2	OIL SEAL RING SIDE LP	Steel
38	2	SEAL HOLDER RING HP	Steel
37	2	FLANGE SEAL HP	Steel
36	1	LABYRINTH SEAL ON BALANCING DRUM	Aluminum
35	5	LABYRINTH SEAL IMPELLER	Aluminum
34	5	LABYRINTH SEAL IMPELLER	Aluminum
33	1	LABYRINTH SEAL IMPELLER	Aluminum
32	1	LABYRINTH SEAL IMPELLER	Aluminum
31	1	LABYRINTH SEAL IMPELLER	Aluminum
30	1	LABYRINTH SEAL IMPELLER	Aluminum
29	1	LABYRINTH SEAL IMPELLER	Steel
28	1	OIL SEAL DISC 2/2	Brass
27	1	THK RING	Steel
26	1	THK RING	Steel
25	1	THK RING	Steel
24	1	THK RING	Steel
23	1	KINGSBURY 0.314 THK BEARING	Steel
22	1	COLLAR	Steel
21	2	COUPLING LOCKWIT	Steel
20	2	KEY	Steel
19	12	KEY	Steel
18	1	KEY	Steel
17	1	THK RING	Steel
16	1	COLLAR LOCKWIT	Steel
15	1	BALANCING DRUM	Steel
14	1	LOCKING RING	Steel
13	5	LOCKING RING IMPELLER	Steel
12	5	LOCKING RING IMPELLER	Steel
11	6	6" 2" 3" 4" 5" 6" IMPELLER	Steel
10	1	JOURNAL BEARING DELIVERY SIDE 2/2	Steel
9	1	JOURNAL BEARING SUCTION SIDE 2/2	Steel
8	1	SHAFT	Steel
7	1	COVER DELIVERY SIDE	Cast Iron
6	1	COVER SUCTION SIDE	Cast Iron
5	1	DELIVERY SIDE CAP	Steel
4	1	SUCTION SIDE CAP	Steel
3	1	HEAD FLANGE DELIVERY SIDE	Steel
2	1	HEAD FLANGE SUCTION SIDE	Steel
1	1	CASING	Steel
		DENOMINATION	Material

NUOVO PIGNONE
CENTRIFUGAL COMPRESSOR
TYPE BCL 305/B
ASSEMBLY

N50538275/G