



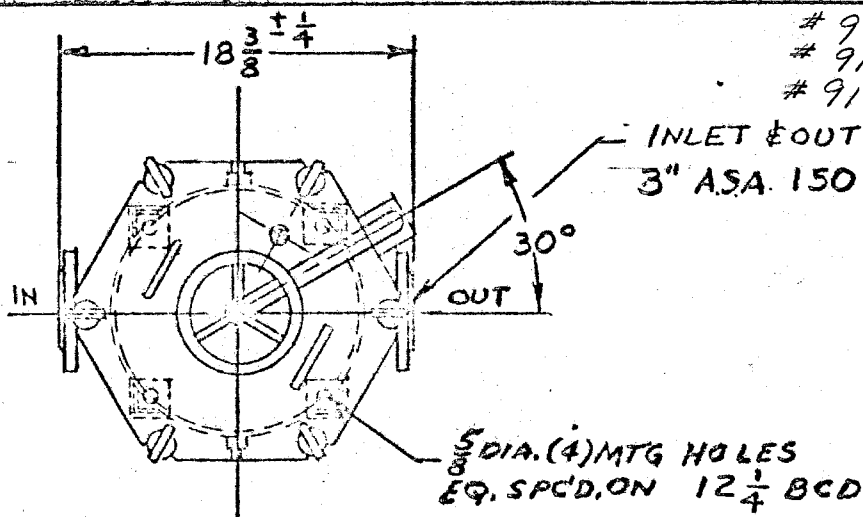

91066
91067
91068

INLET & OUTLET
3" ASA 150 # R.F. FLANGE

5 DIA. (4) MTG HOLES
EQ. SPCD. ON 12 1/4 BCD

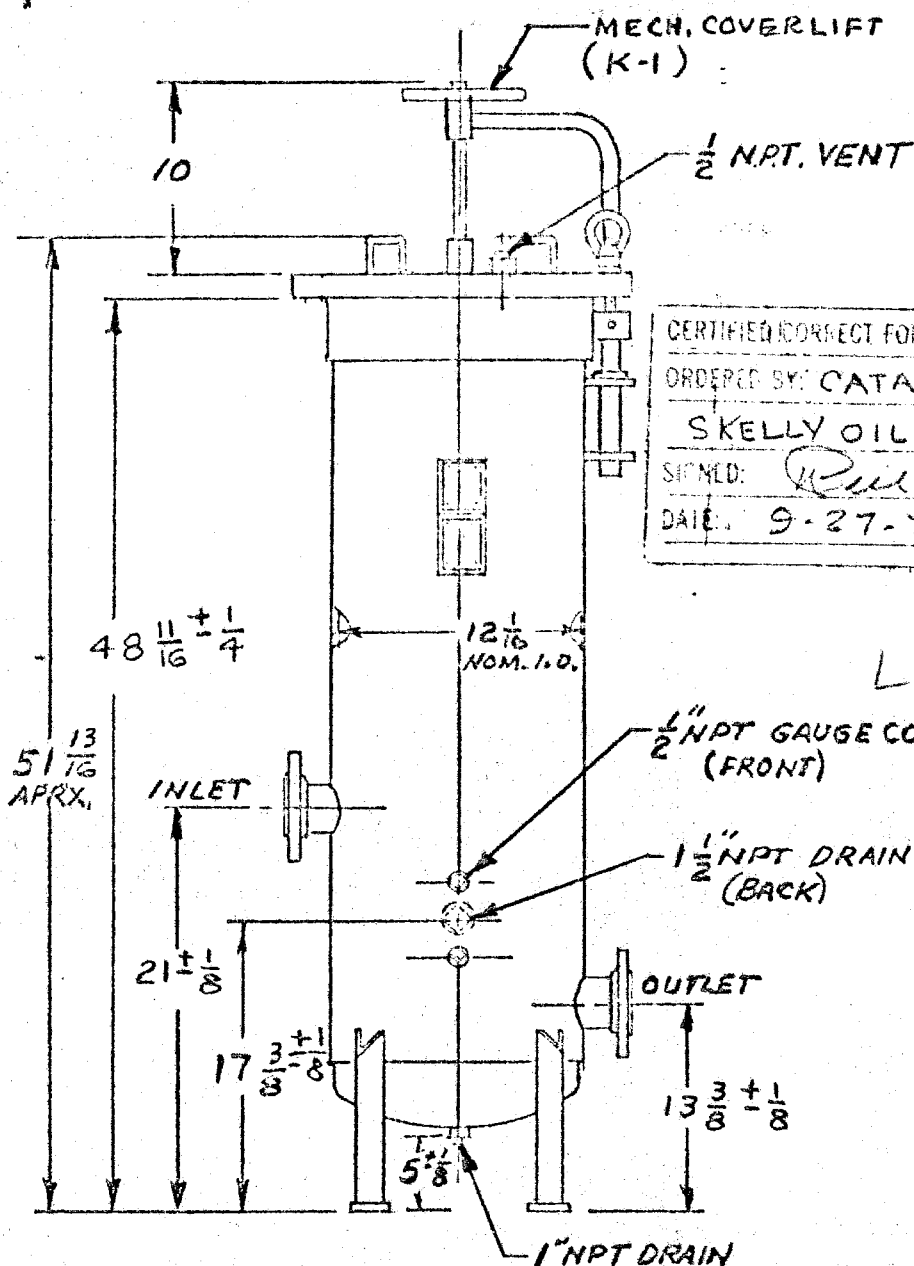

CERTIFIED CORRECT FOR ORDER NO. 34580-2800-17
ORDERED BY: CATALYTIC CONST. CO/
SKELLY OIL, ELDORADO, KANSAS
SIGNED: *Bill Byrd*
DATE: 9-27-73

CFD # H31793

L-3001C

SEP 27 1973
V.P. 34580-2800-17 1RZ
CODE: BUILT IN ACCORDANCE W/ASME
BOILER & PRESS. VESSEL CODE REQUIRE-
MENTS, SECTION VIII DIV. 1

SPECIFICATIONS:
ASME CODE STAMP

EST. WGT.:
265 LBS.

MAX. WORKING PRESS.: 150 PSIG

MAX. DESIGN TEMP.: 300 F

B.M.: 9444-1074

COMMERCIAL FILTERS DIV.
LEBANON, IND.

NOT TO SCALE

MATERIAL:
VESSEL-- SA 240 GR. 304 ST. STL.
INTERNAL-- 316 ST. STL.
GASKET, O-RING-- TEFLON

FULFLO FILTER MODEL

22096-45F12-3-3FKIE

DWG. NO

AY22096

DATE DRAWN CH'K'D.

9/5/73 R.E.

DATE

REVISION

NO.