
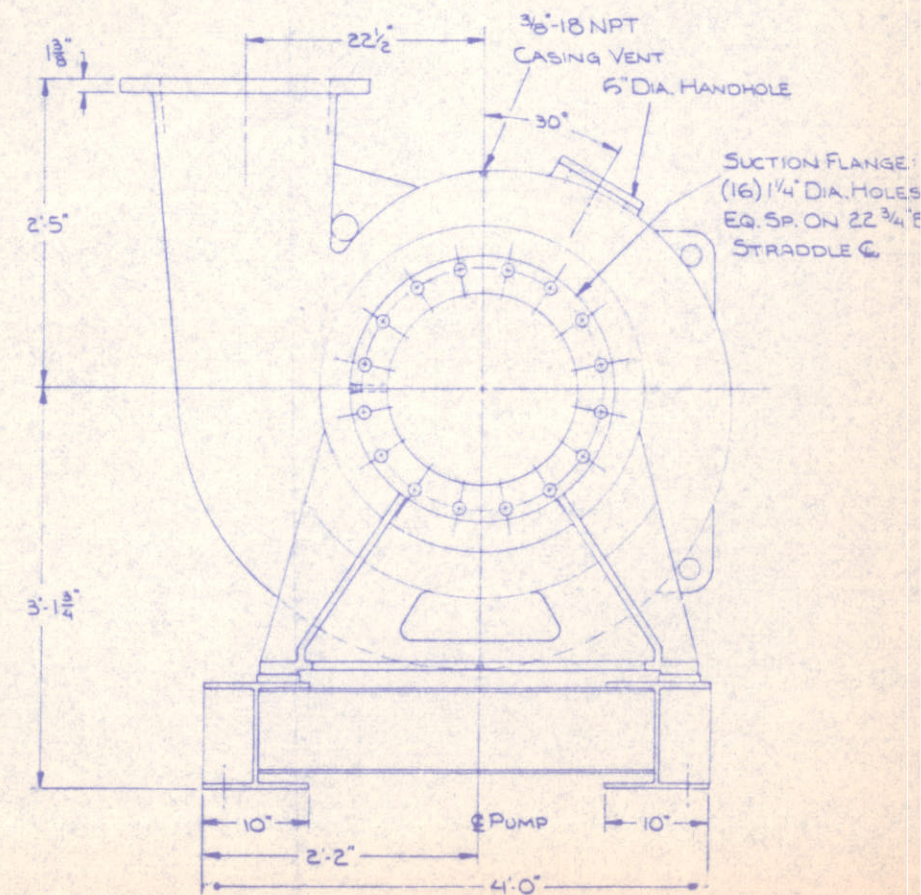


Effect Circ. Pump

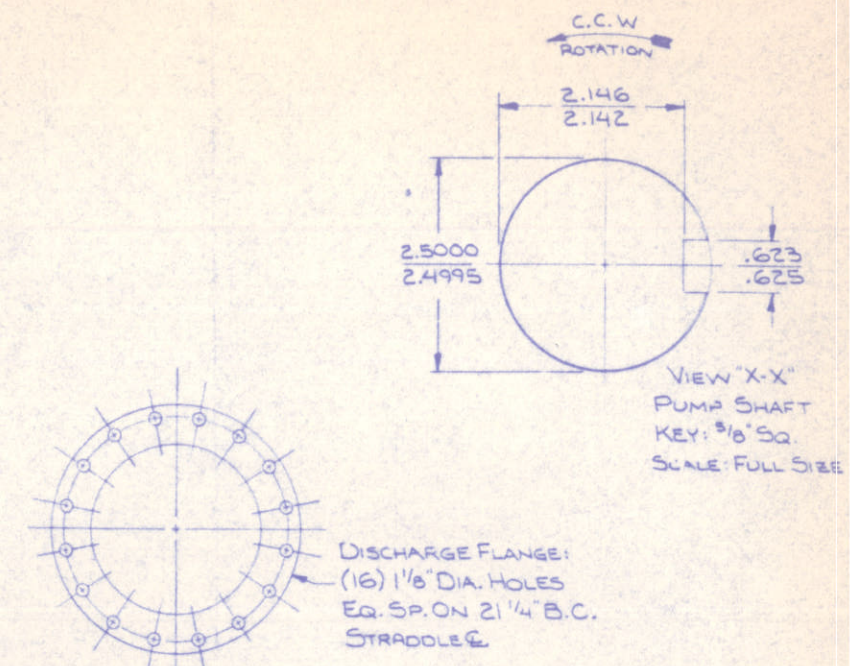

210838