


- NOTES: 1. FOR CUST. CONN. LETTER DESCRIPTION SEE DWG. #451-204-601
 2. FOR FOUND'N & COMP'R FLG. LOADING SEE DWG. #450-055-601
 3. APPROX. WEIGHTS: 4LB7-5 COMP'R 55,600 LBS
 TURBINE 54,000 "
 BASE 13,000 "
 TOTAL 122,600 "
 4. HEAVIEST WEIGHT FOR MAINTENANCE COMP'R 24,000 LBS.
 5. ALL ENCLOSED ITEM NO'S ARE FOR CLARK BROS USE ONLY

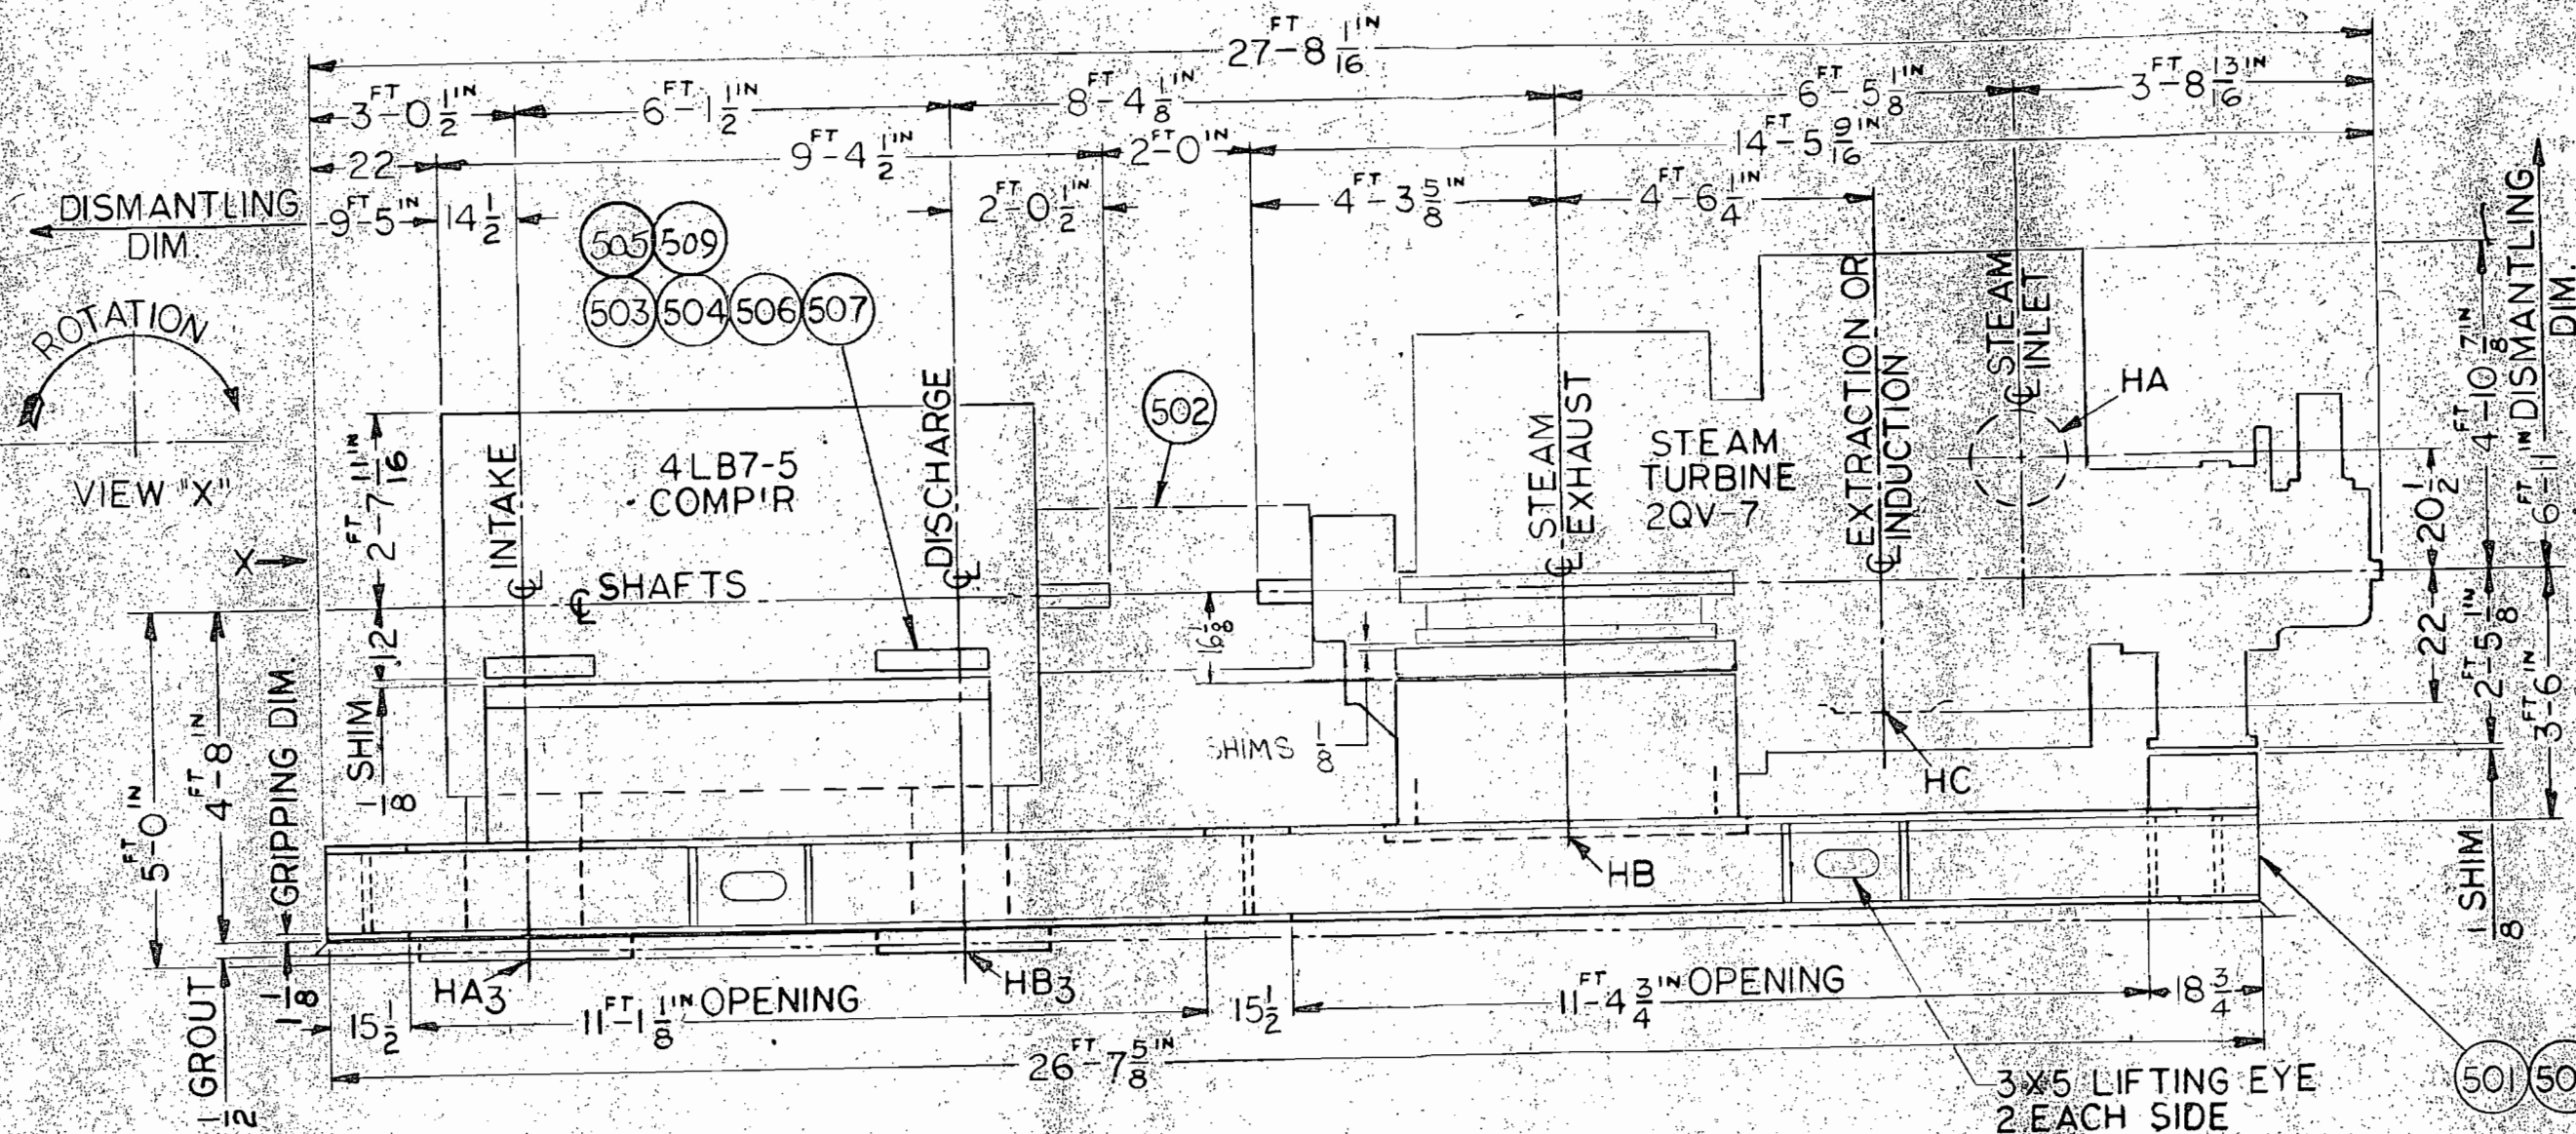

#94644

#94644T

1.2-160-2010

SHEET 1 OF 4

OUTLINE, FOUNDATION
& CONNECTIONS

REV. NO. 5		REV. NO. 4		REV. NO. 3		REV. NO. 2		REV. NO. 1		REV. NO. 0	
DRAWN	RDK 9/6/67	DRAWN	KJG 12-16-66	DRAWN	Z.D. 8/15/66	DRAWN	Z.D. 8/16/66	DRAWN	BDP 9/3/66	DRAWN	LAN 4/26/66
DRAWING CHK.	REO 4/6/67	DRAWING CHK.	HEN 12-17-66	DRAWING CHK.	MTZ 8/23/66	DRAWING CHK.	RDK 8/25/66	DRAWING CHK.	MTZ 9/4/66	DRAWING CHK.	CHW 4/28/66
DESIGN CHK.		DESIGN CHK.		DESIGN CHK.	MTZ 8/23/66	DESIGN CHK.	MTZ 8/19/66	DESIGN CHK.	MTZ 9/4/66	DESIGN CHK.	MTZ 4/29/66
APPROVED		APPROVED		APPROVED		APPROVED		APPROVED	LAN	APPROVED	LAN
RELOCATED CONN'S LA3-HQ3-HF2-HS2 ADDED ITEM 511 & HN3-HF3-KB3-KC3		ADDED ITEM 509 ADDED KW3		REARR'G'T CUST. CONN'S ON SHEET #3 & 4 & CHG'D DIM: 16 1/8" WAS 12"		REDRAWN & ADDED SHEET 3 & 4 & BILL OF MAT'L		DWG. WAS PRELIMINARY		BILL OF MAT'L 451-209-201	
										SCALE 3/8"=1'-0"	
										DEPT. 63-98	
										CLARK BROS. CO. DIV. OF DRESSER INDUSTRIES INC. OLEAN, N.Y. USA	
										451-209	
										REV. NO. 5	