


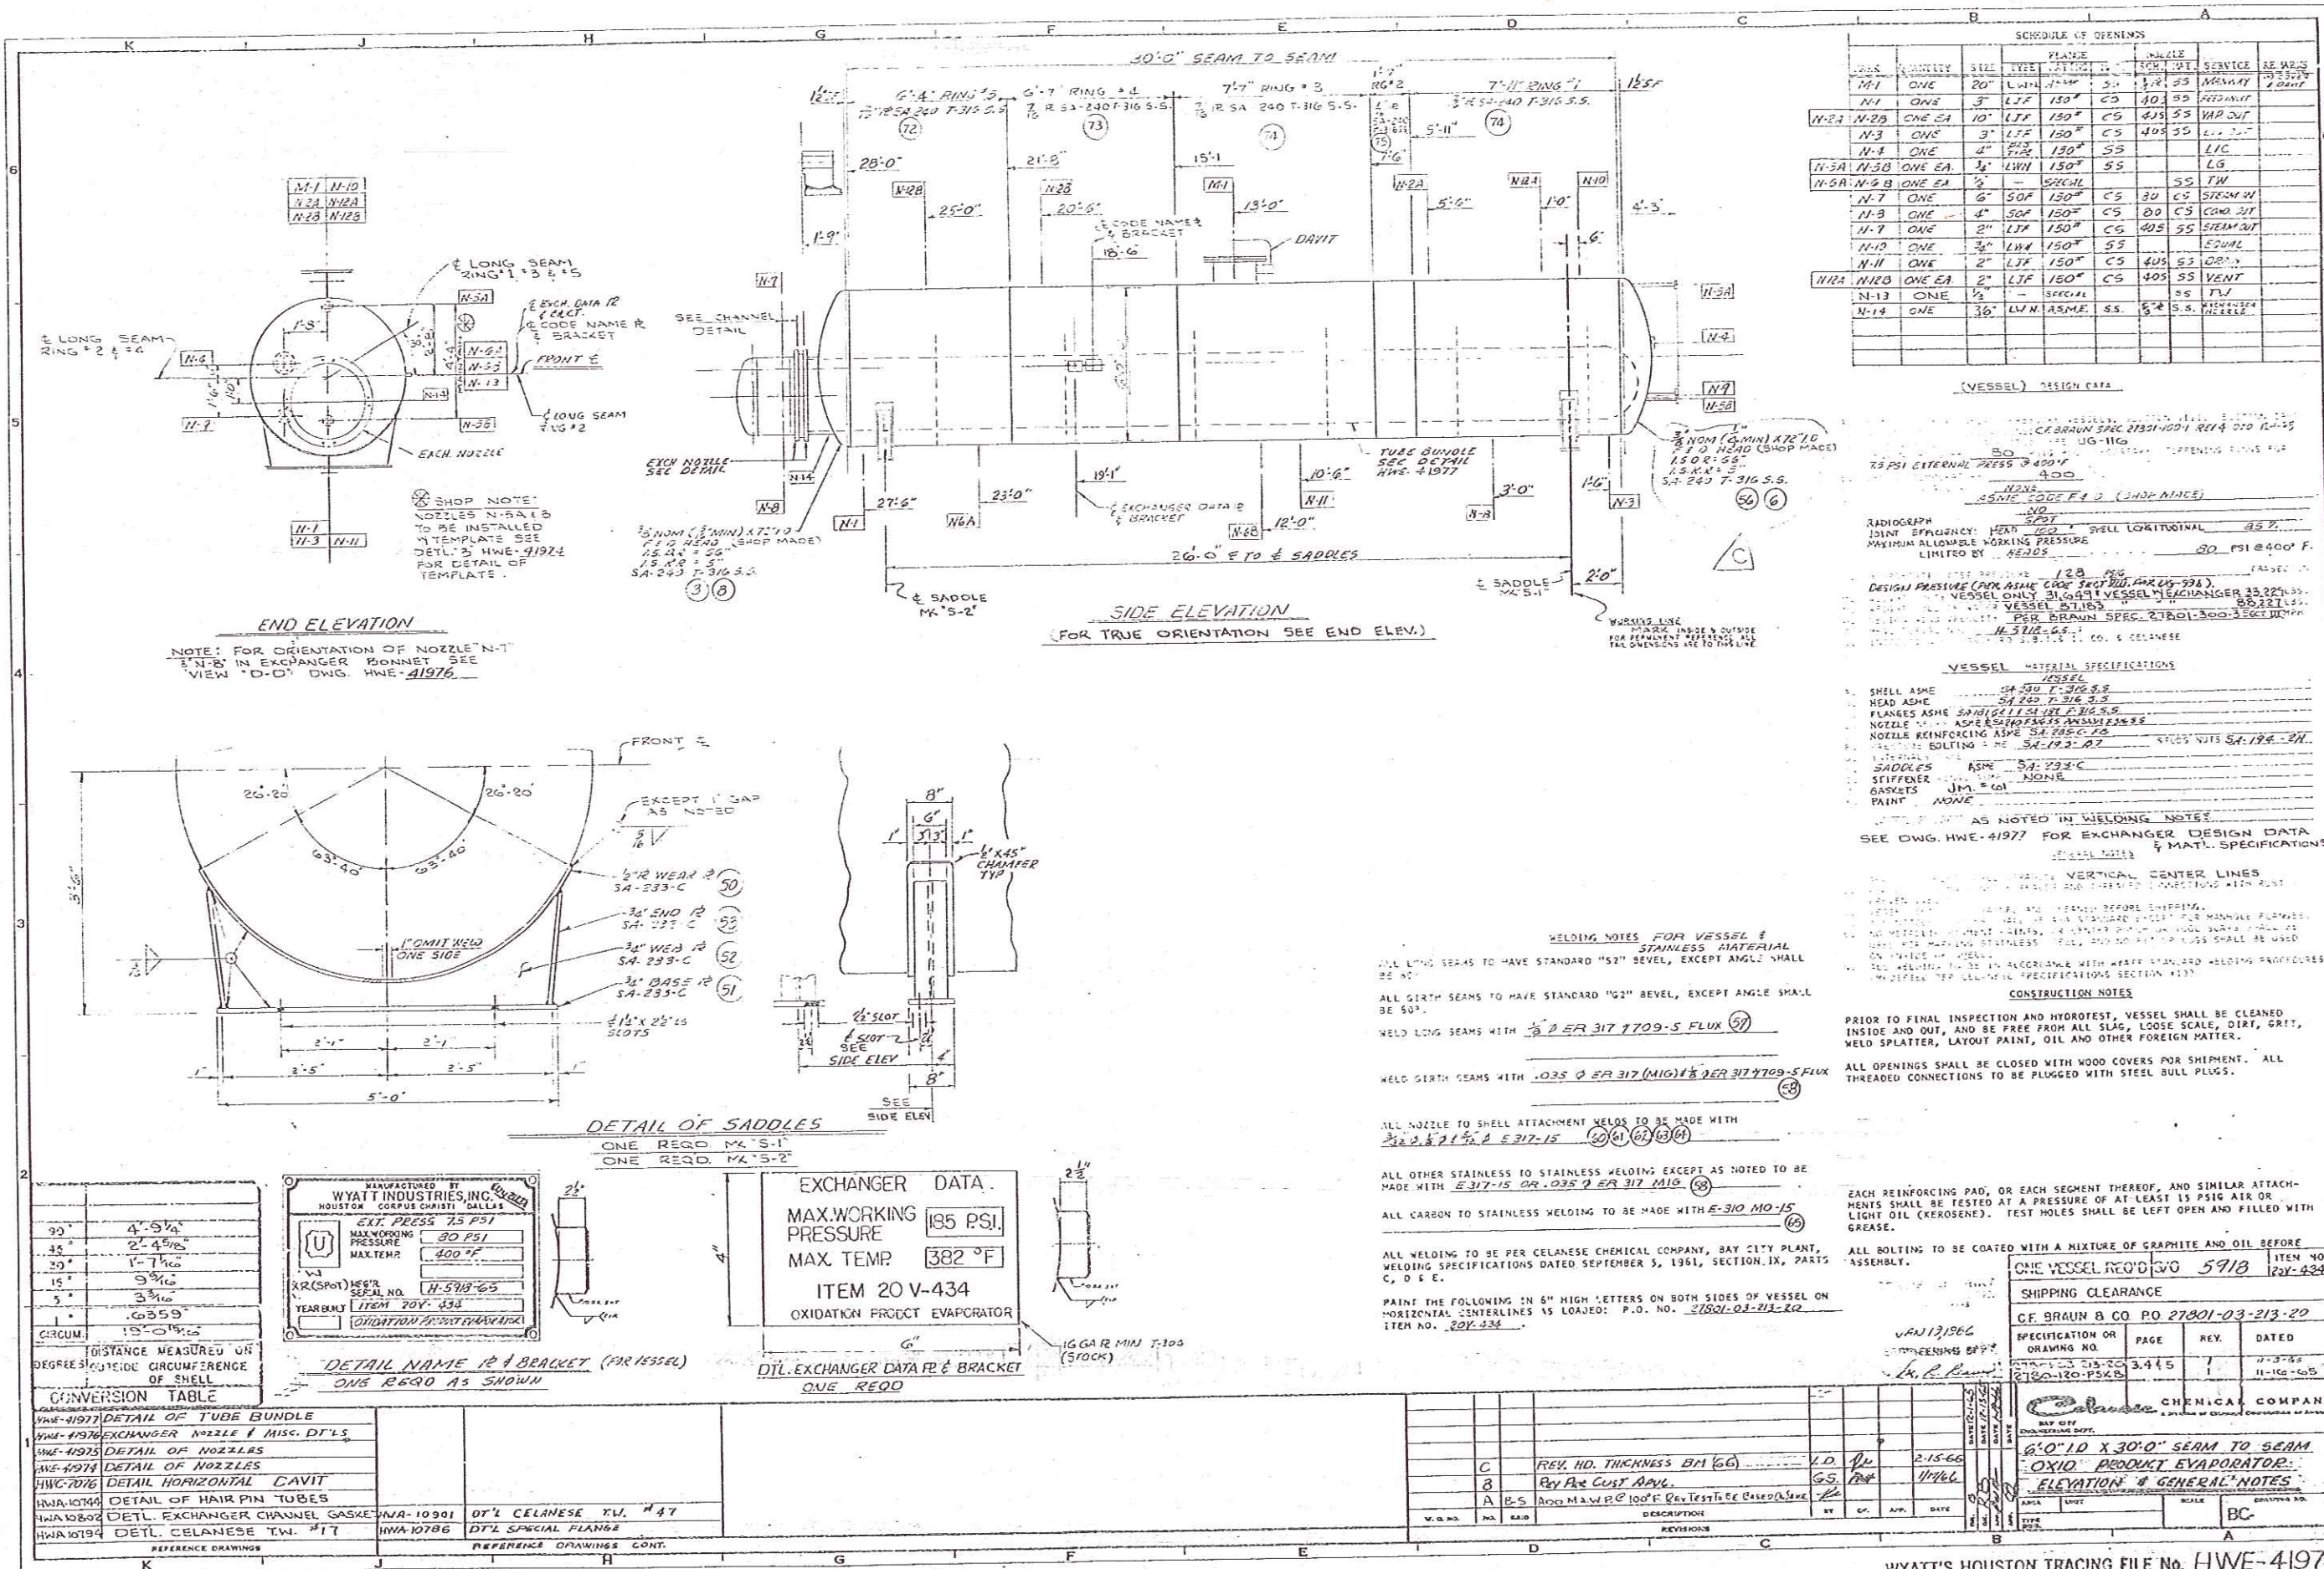
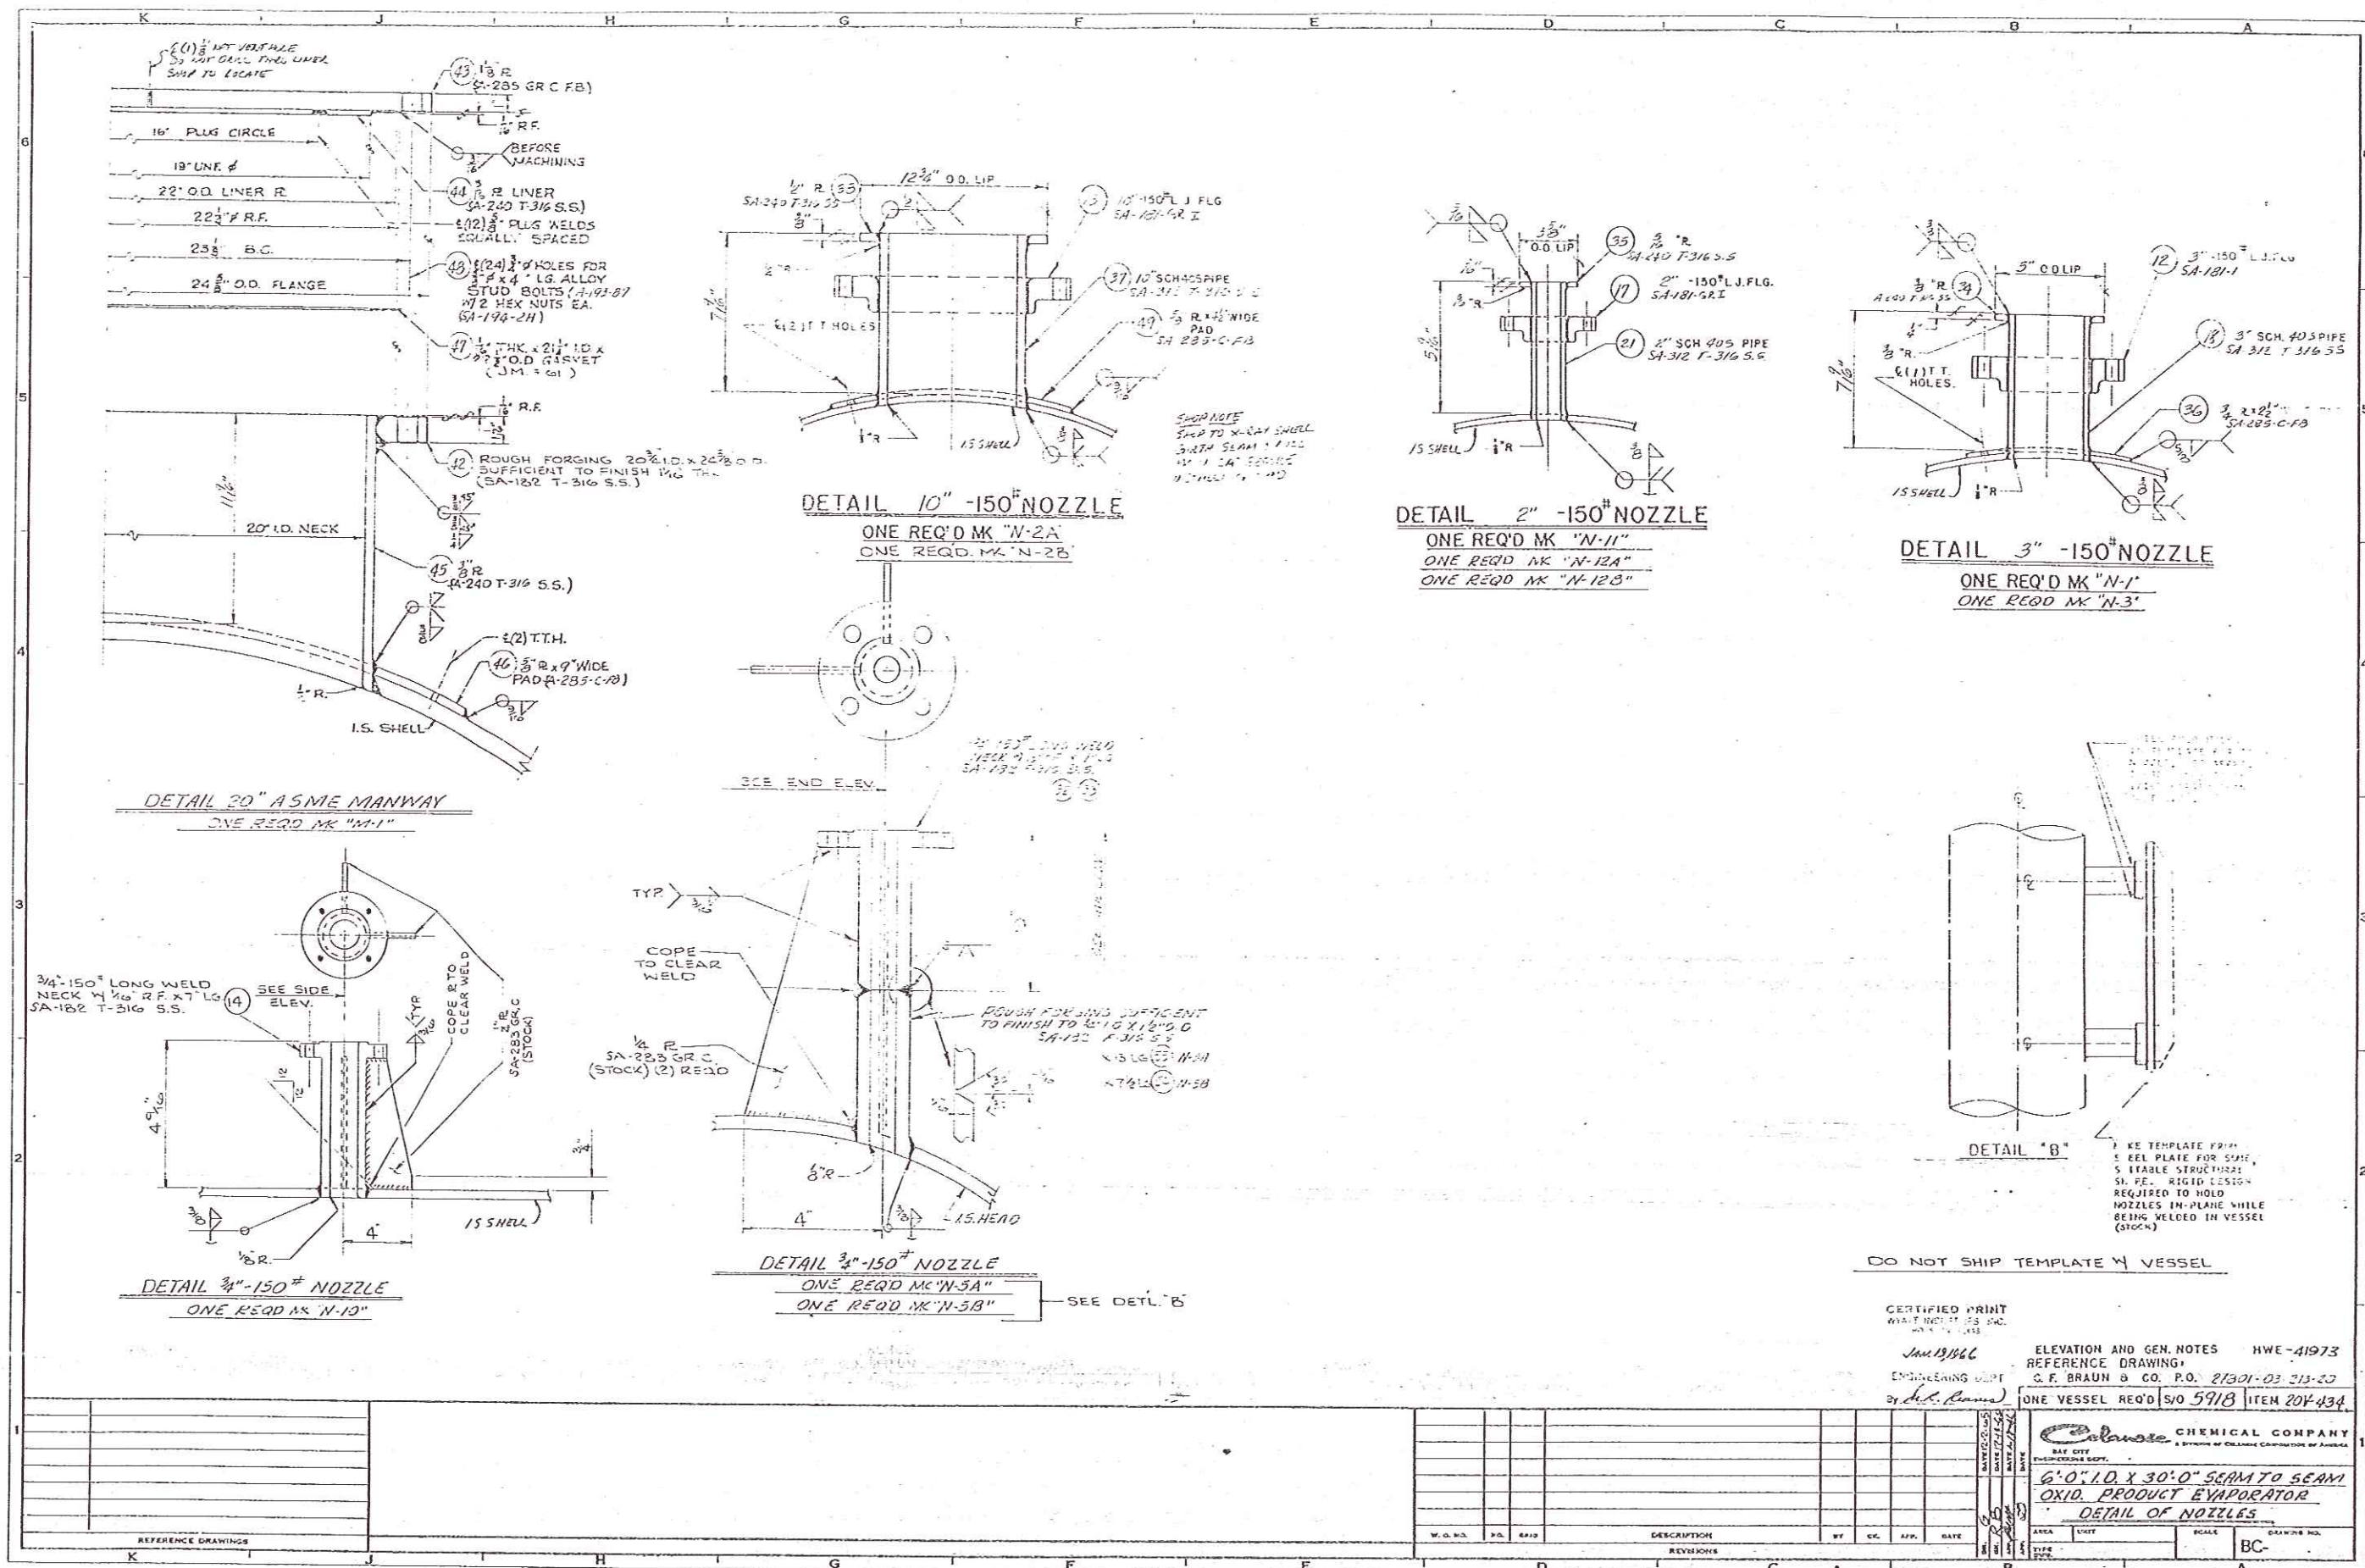
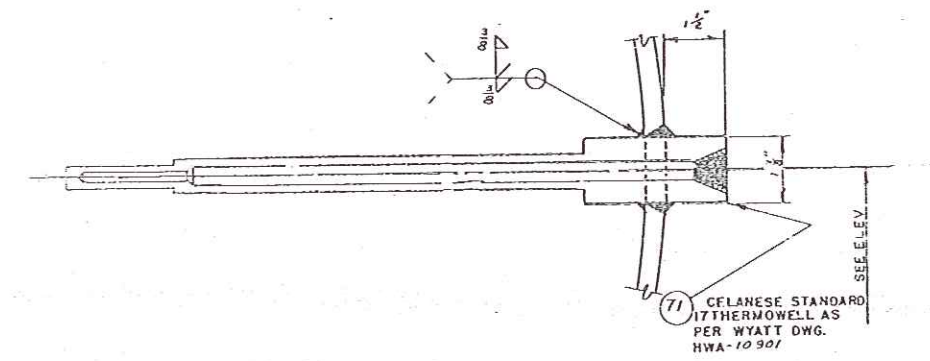
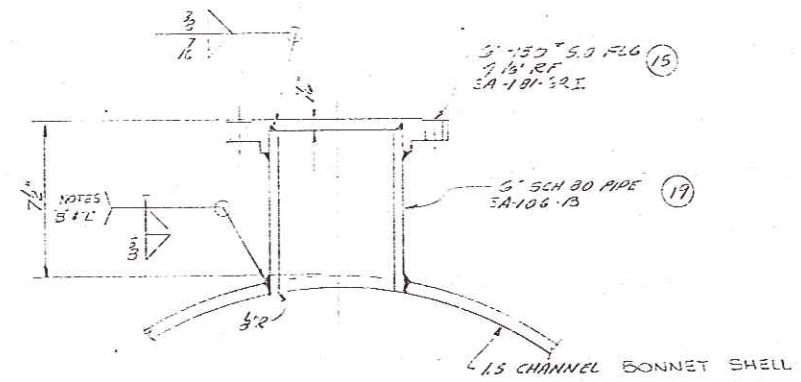


#95611

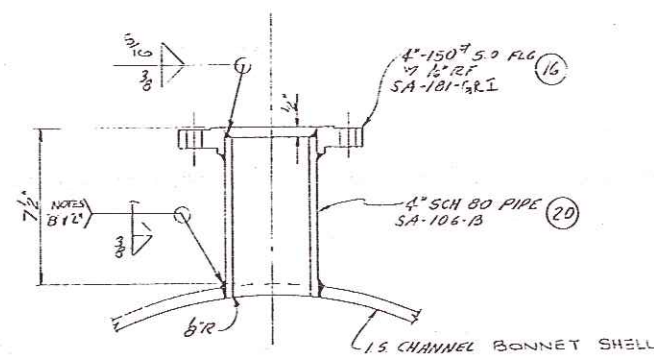

WYATT'S HOUSTON TRACING FILE NO. FWE-41977

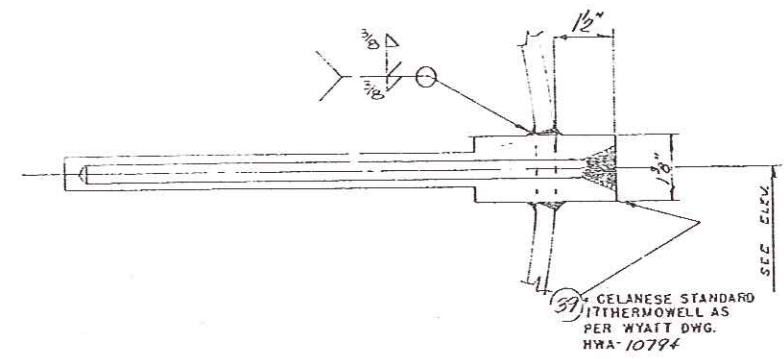

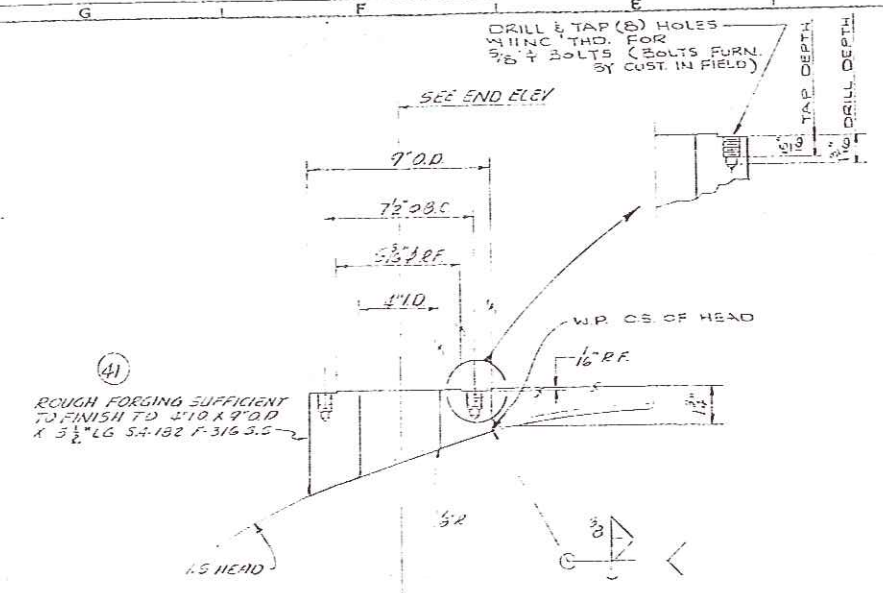


WELDING NOTES

NOTE "B"
E 7018


NOTE "L"
WYATT'S WELDING PROCEDURE HW 1.4

CERTIFIED POINT WYATT INDUSTRIES, INC. HOUSTON, TEXAS		ELEVATION AND GEN. NOTES REFERENCE DRAWING: G. F. BRAUN B. CO. P.O. 27801-03-213-20		HW#-41973	
June 19, 1966 ENGINEERING DEPT. 31 <i>(P. L. Brown)</i>		ONE VESSEL REQ'D 4, 5918		ITEM 20V-434	
DATE 12-30-66 DRAWN BY J. L. H. S. C.		DATE 12-30-66 CHECKED BY J. L. H. S. C.		DATE 12-30-66 APPROVED BY J. L. H. S. C.	
1/24		1/24		1/24	
Q.C.	S.P.	DATE	AREA	UNIT	SCALE
TYPE S.S.			ELEVATION BOX		

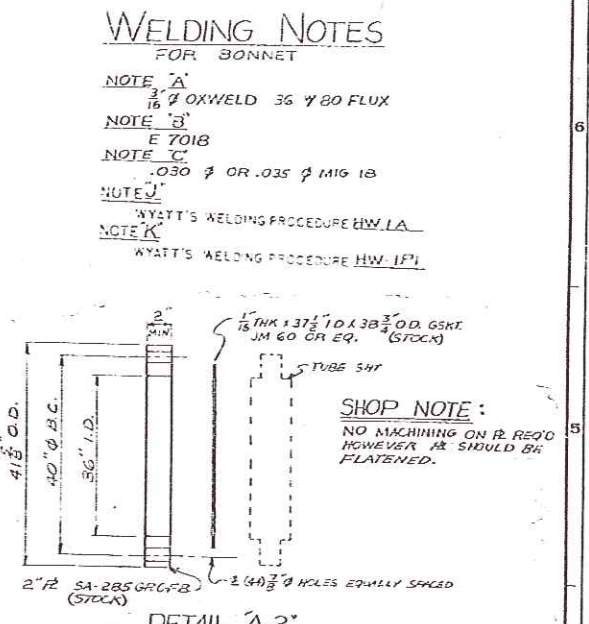

DETAIL 'A-2'

(TEST RING FLG FOR SHOP USE ONLY. DO NOT SHIP VESSEL)

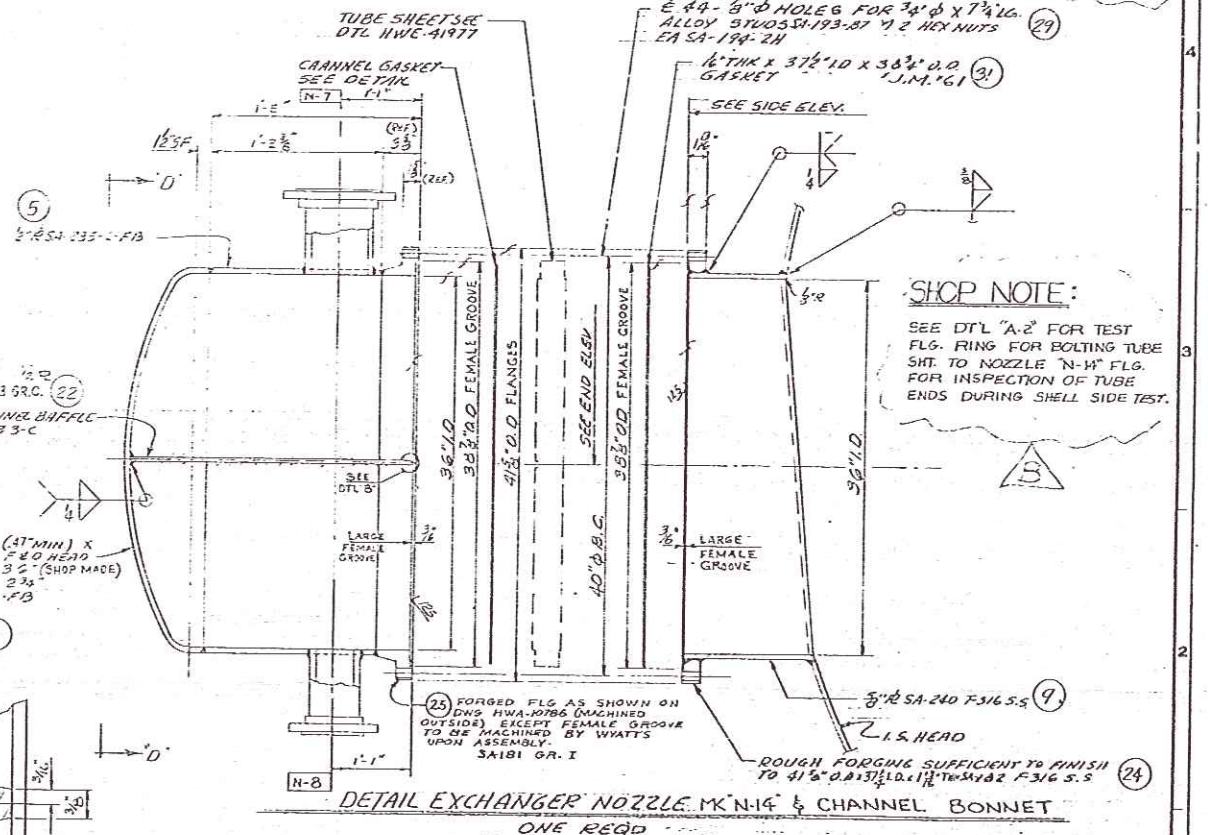

ELEVATION AND GEN. NOTES HWE-41973
REFERENCE DRAWING:
G. F. DRAHN & CO. P.O. 27801-03-213-20
ONE VESSEL RET'D S/O 5918 ITEM 204-434

DATE	 CHEMICAL COMPANY A DIVISION OF CELANESE CORPORATION OF AMERICA	
	DAY CITY PHONE NUMBER 609.	
QUANTITY	6'0" I.D. X 36'0" SEAM TO SEAM OXIDE PROOF EVAPORATOR EXCHANGED FOR C-1715-D718	
	AREA SQ. FT.	FEET SQUARE YD.
THIS ORDER	BC-	