


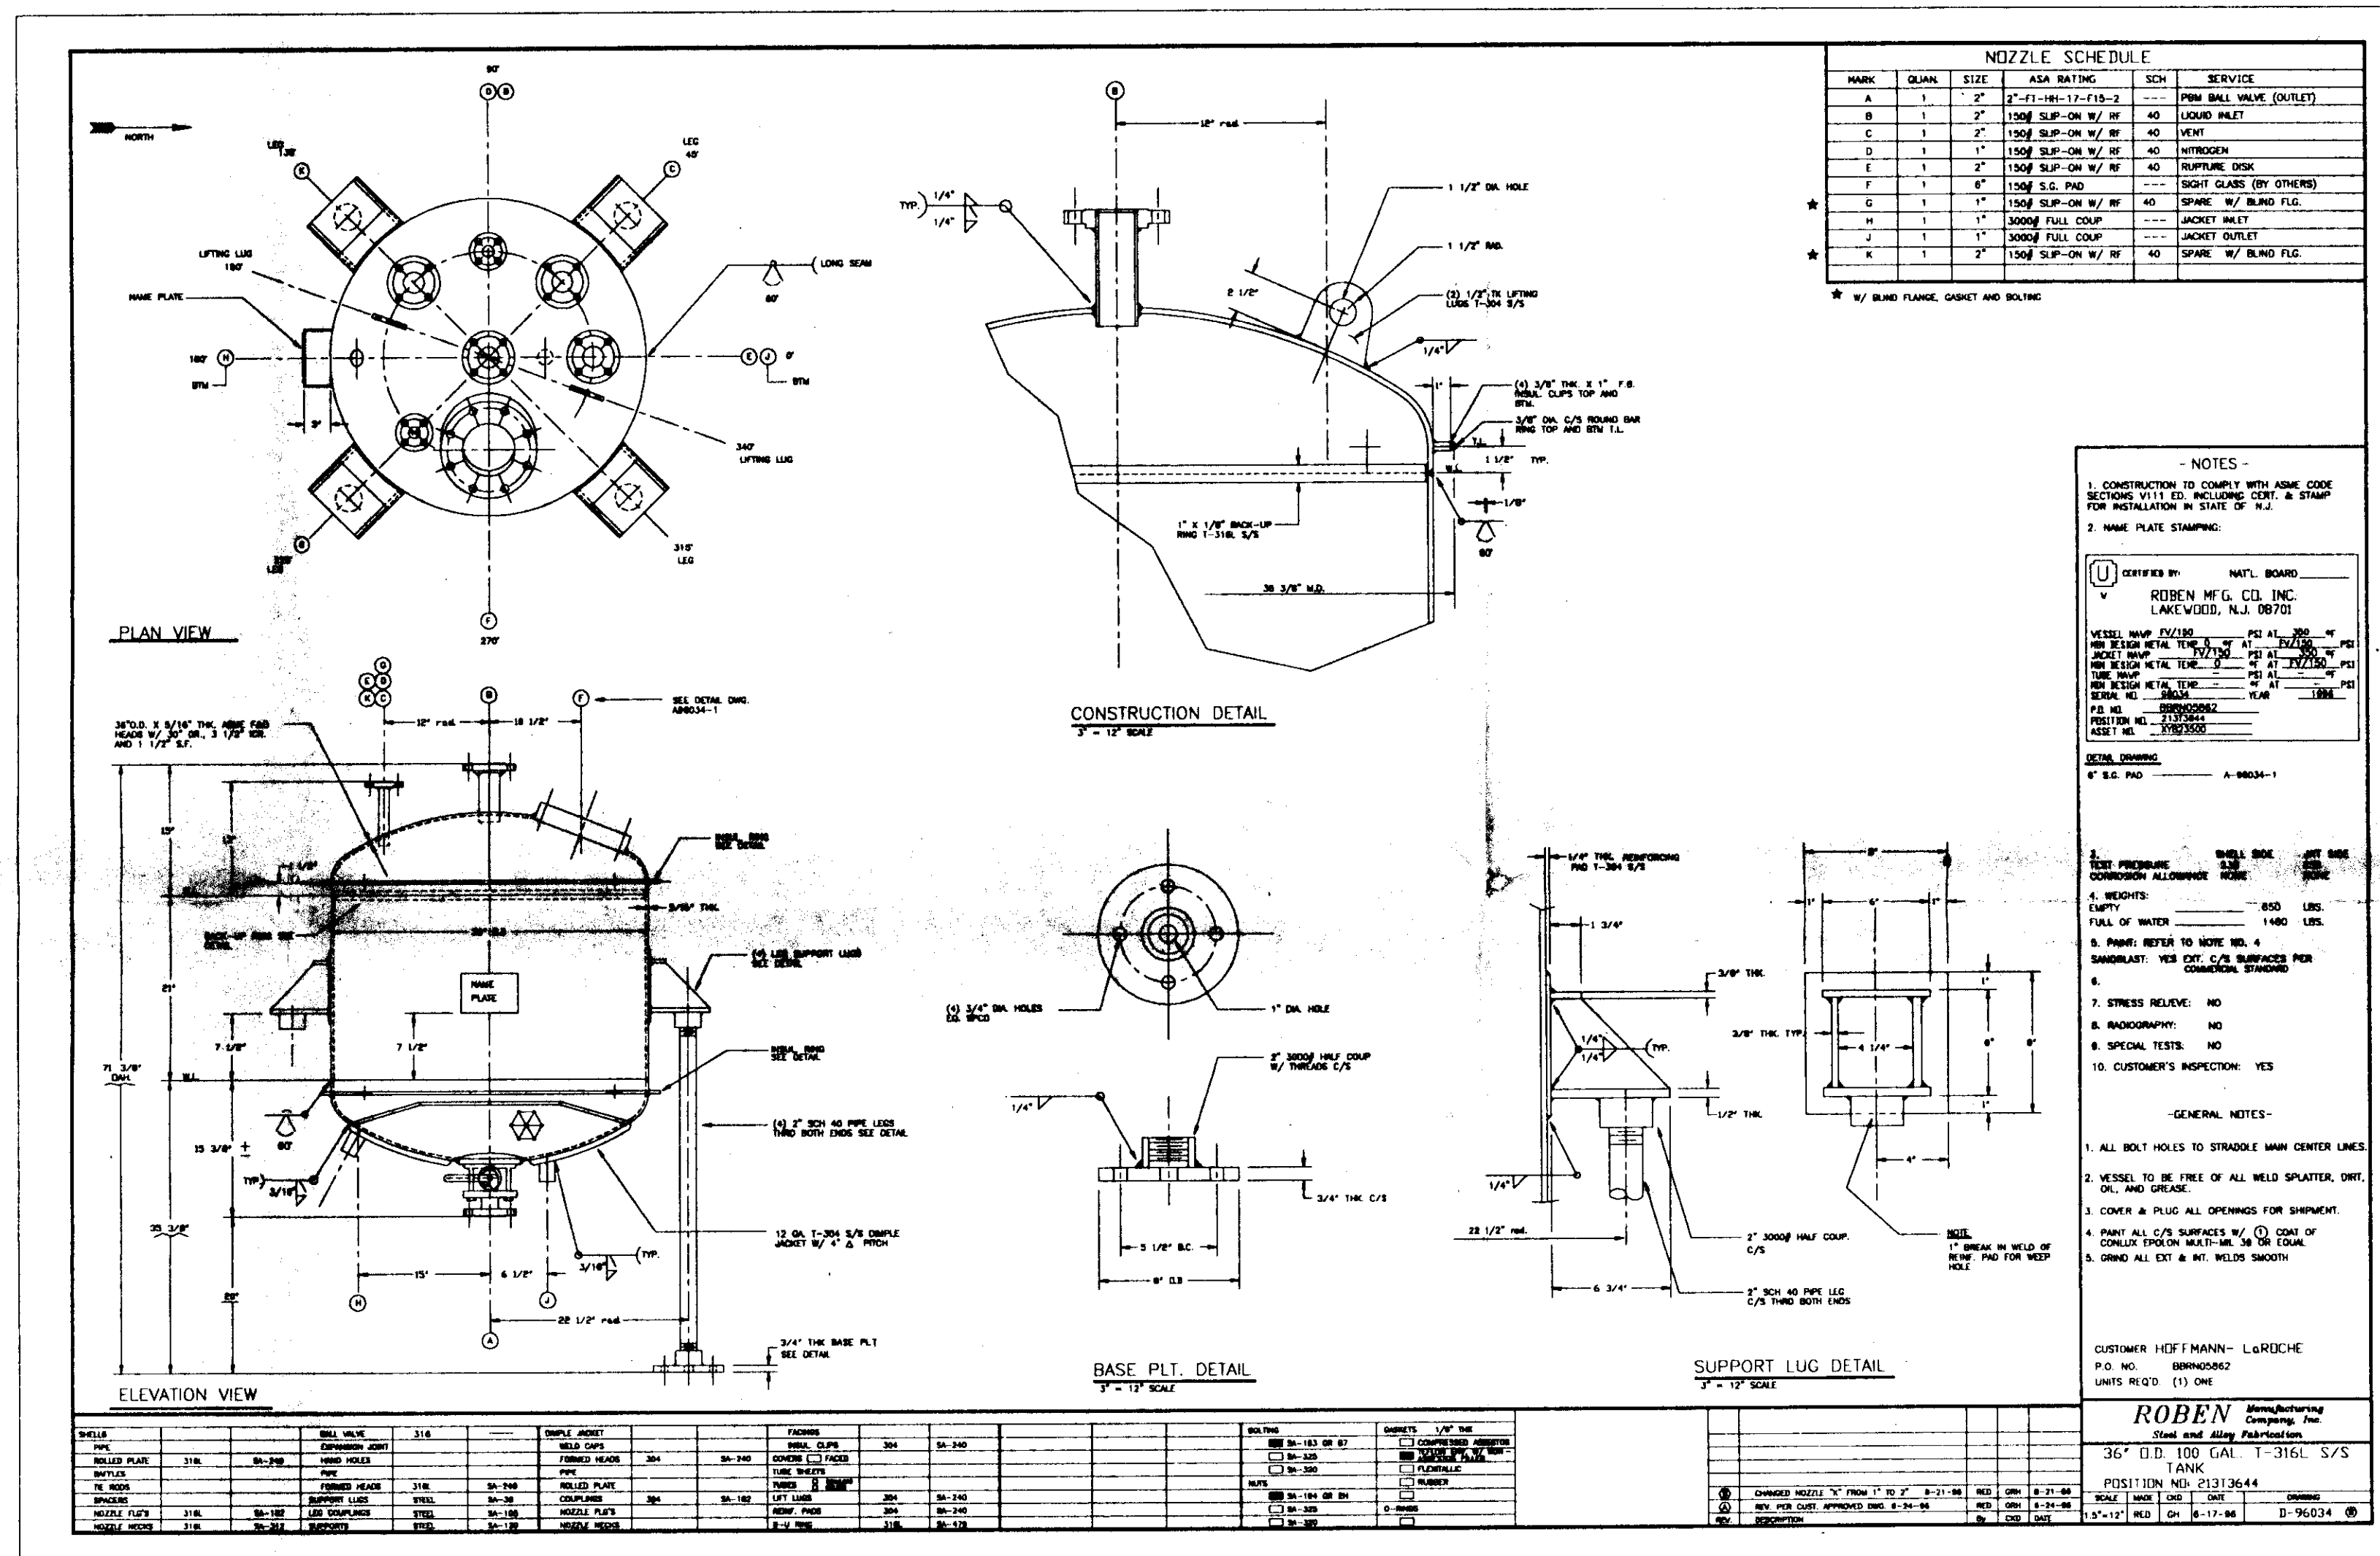

XYB23500
Pos #21373644

#99628

SECTION		APPROVED FOR		DATE	
INITIATOR					
PROCESS					
PROJECT					
INSTRUMENTATION					
SAFETY					
CIVIL					

REV	DATE	BY	DESCRIPTION

DRAWING TITLE:			
36" O.D. 100 GAL. T-316L S/S TANK POS. NO. 21373644			
INITIATOR	DRAWN BY	CHECKED BY	PROJECT ENGINEER
	RM	RM	ROBEN
	STARTING DATE	SUPERVISOR	DATE

ENGINEER IN RESPONSIBLE CHARGE OF THE WORK SHOWN ON THIS DRAWING	
DATE:	NAME:

PROJECT TITLE	
Hoffmann-La Roche	
205 Roche Drive, Belvidere, New Jersey 07823-1113	

A ISSUE DATE 10/16/96	
CAD NO. G21320	DRAWING NO. BD-214-3760-V101

IT IS THE USER'S RESPONSIBILITY TO INSURE THEY HAVE THE LATEST EDITION OF THIS DRAWING. IT CAN BE VERIFIED BY CHECKING THE DOCUMENT CONTROL ORIGINAL ON FILE IN ROOM 226, BLDG 205.	